



Z:\21-0009-1034\DWG\PRODUCTION DRAWINGS\EXHIBIT\NHamilton Road 21-10-29.dwg Layout1 Oct 29, 2021 - 5:37:42pm twomer

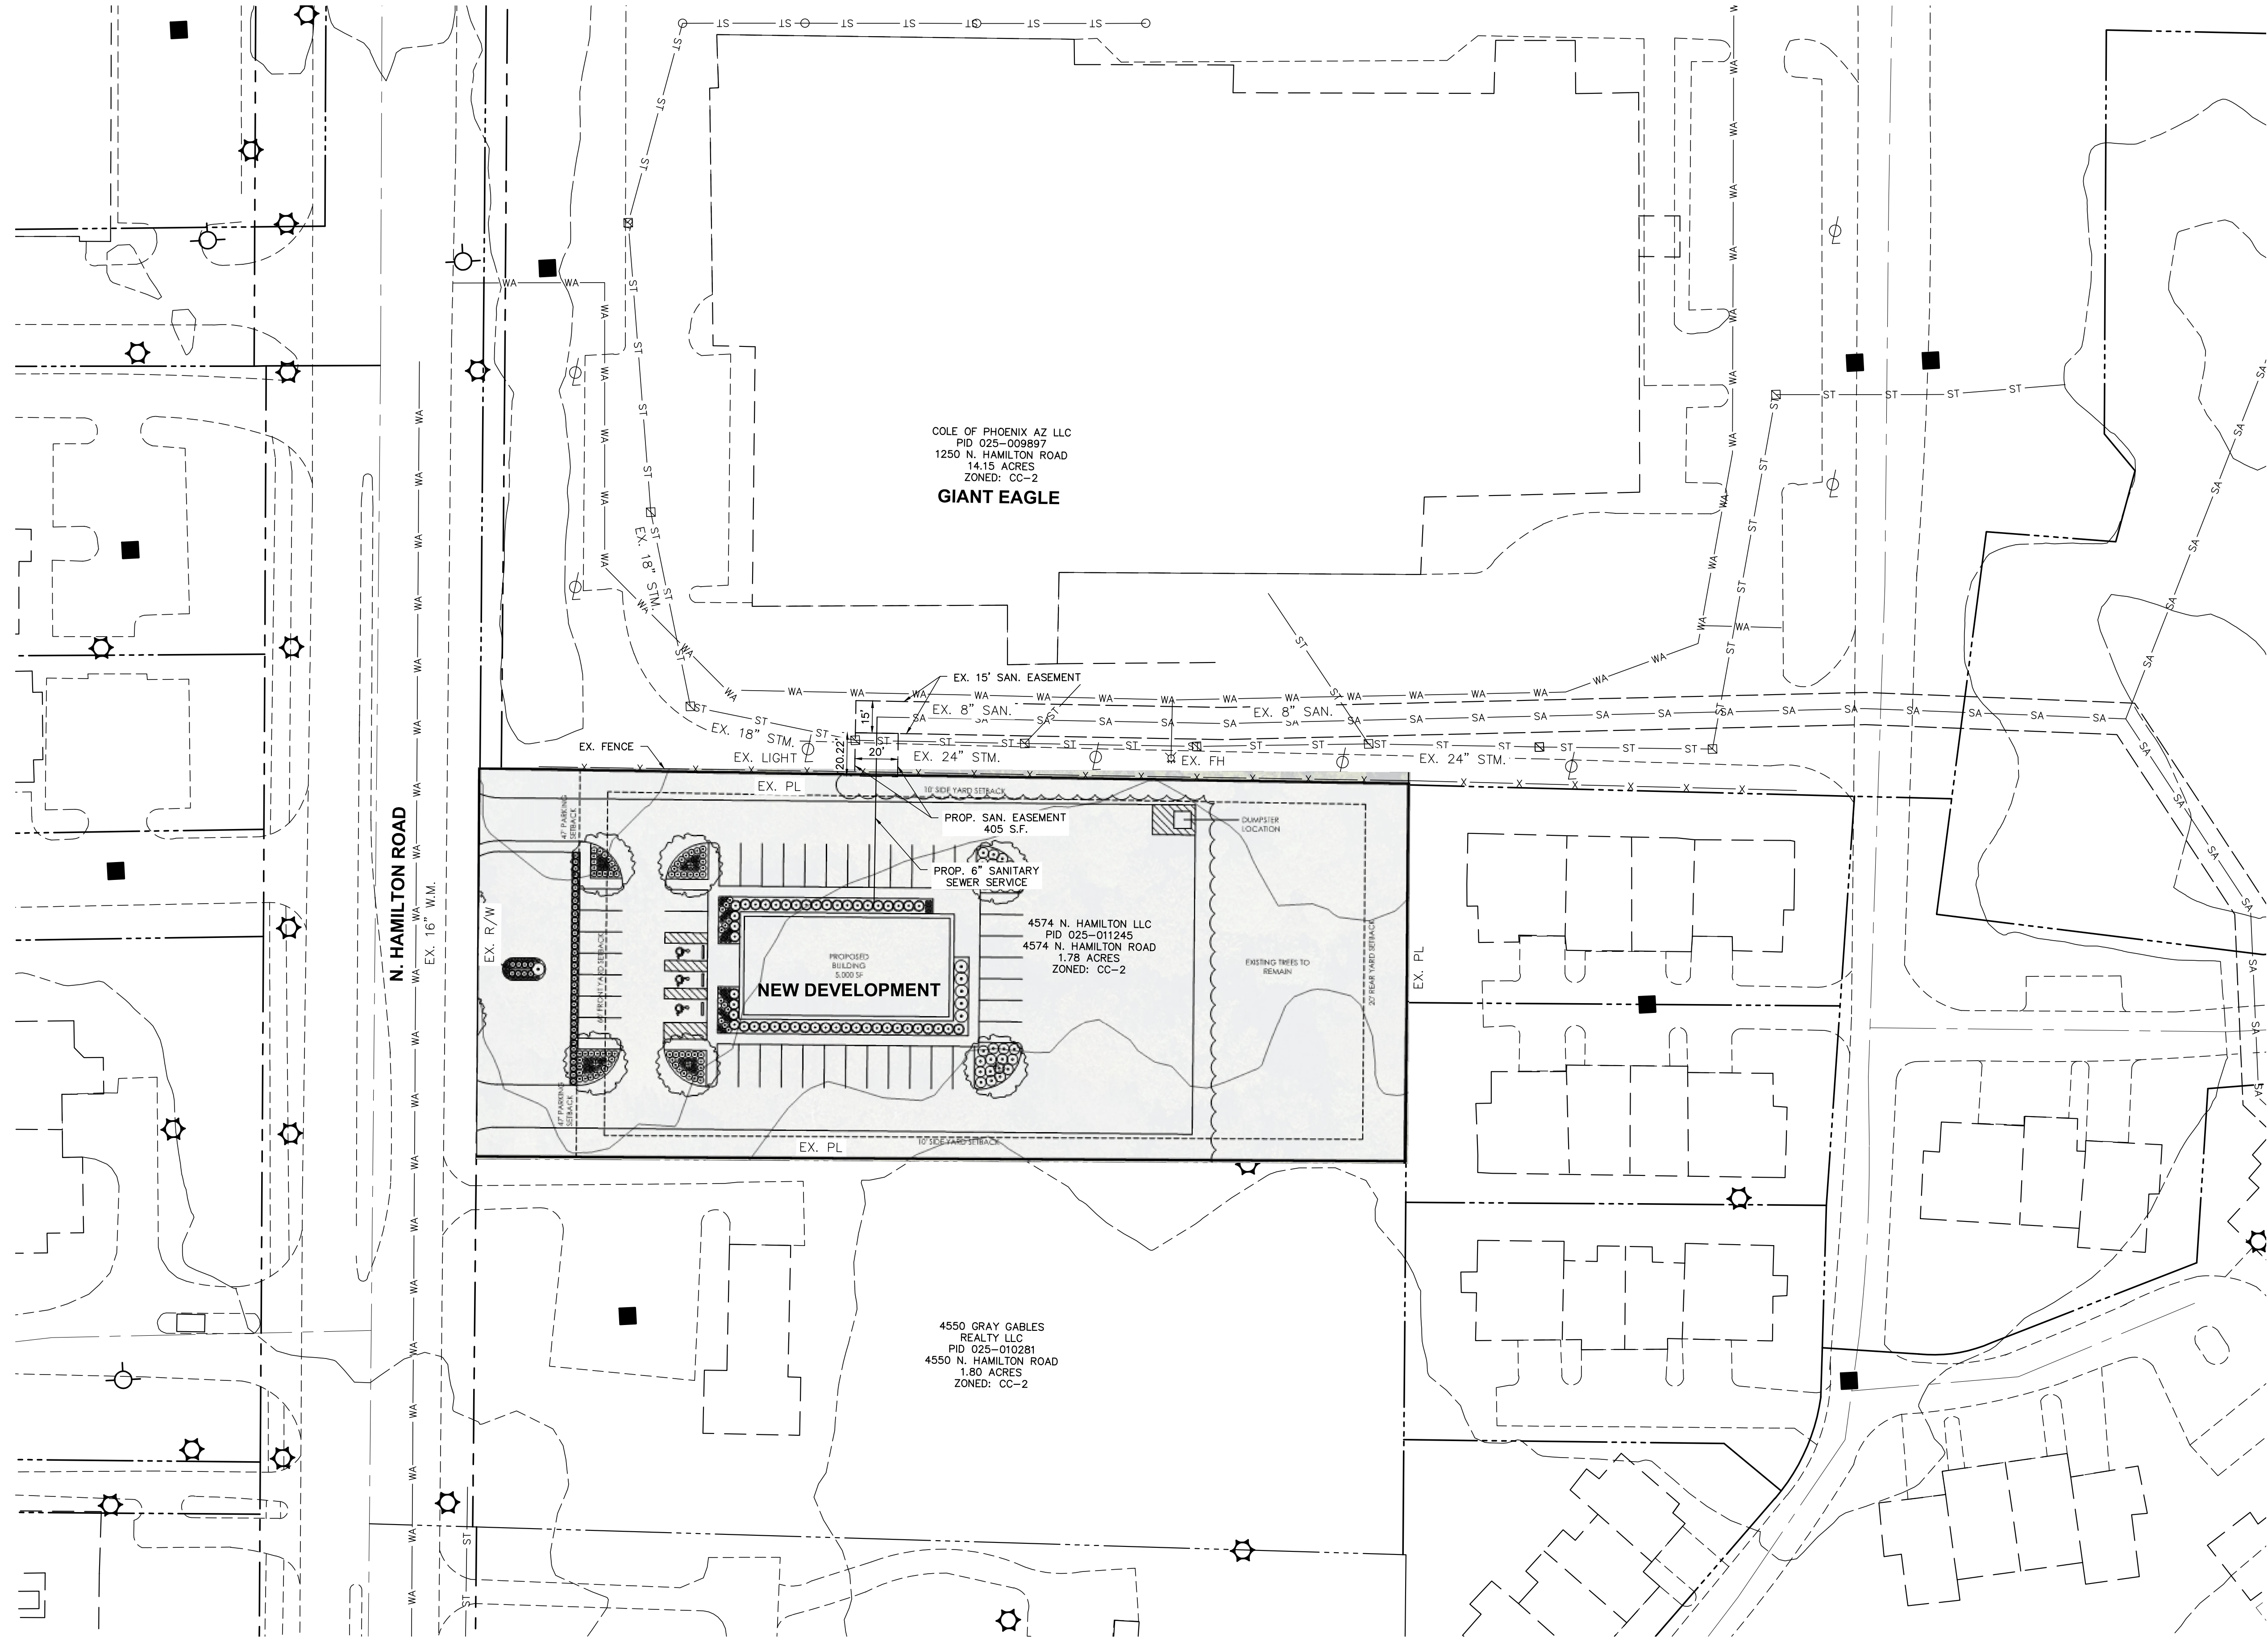


COLE OF PHOENIX AZ LLC
PID 025-009897
1250 N. HAMILTON ROAD
14.15 ACRES
ZONED: CC-2
GIANT EAGLE

4574 N. HAMILTON LLC
PID 025-011245
4574 N. HAMILTON ROAD
1.78 ACRES
ZONED: CC-2

4550 GRAY GABLES
REALTY LLC
PID 025-010281
4550 N. HAMILTON ROAD
1.80 ACRES
ZONED: CC-2

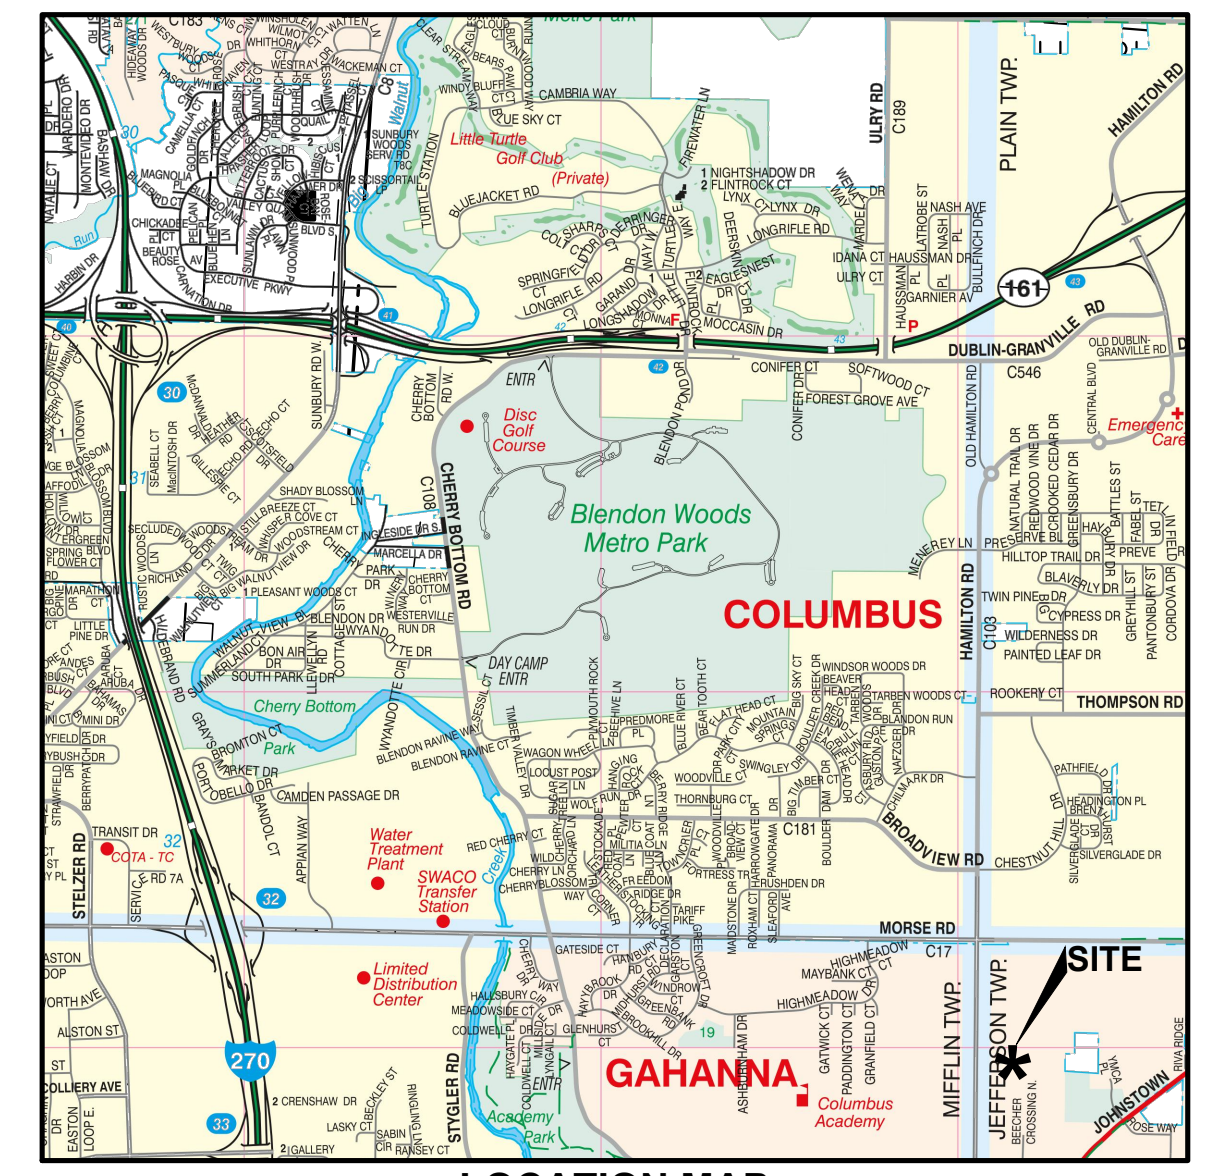

LOCATION MAP
SCALE: 1" = 2,000'

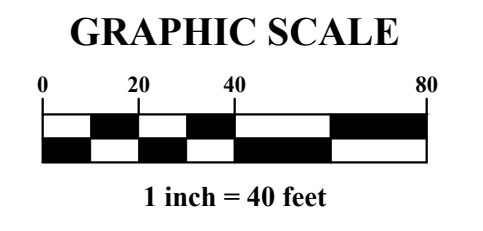

CITY OF GAHANNA, FRANKLIN COUNTY, OHIO
SANITARY SEWER SERVICE EXHIBIT
FOR
4574 N. HAMILTON ROAD

PLAN PREPARED BY:

ADVANCED
CIVIL DESIGN
ENGINEERS SURVEYORS
781 SCIENCE BOULEVARD, SUITE 100
Gahanna, Ohio 43230
ph 614.428.7750
fax 614.428.7755

SCALE: 1" = 40'
DATE: OCT 29, 2021
SHEET 1 / 1