
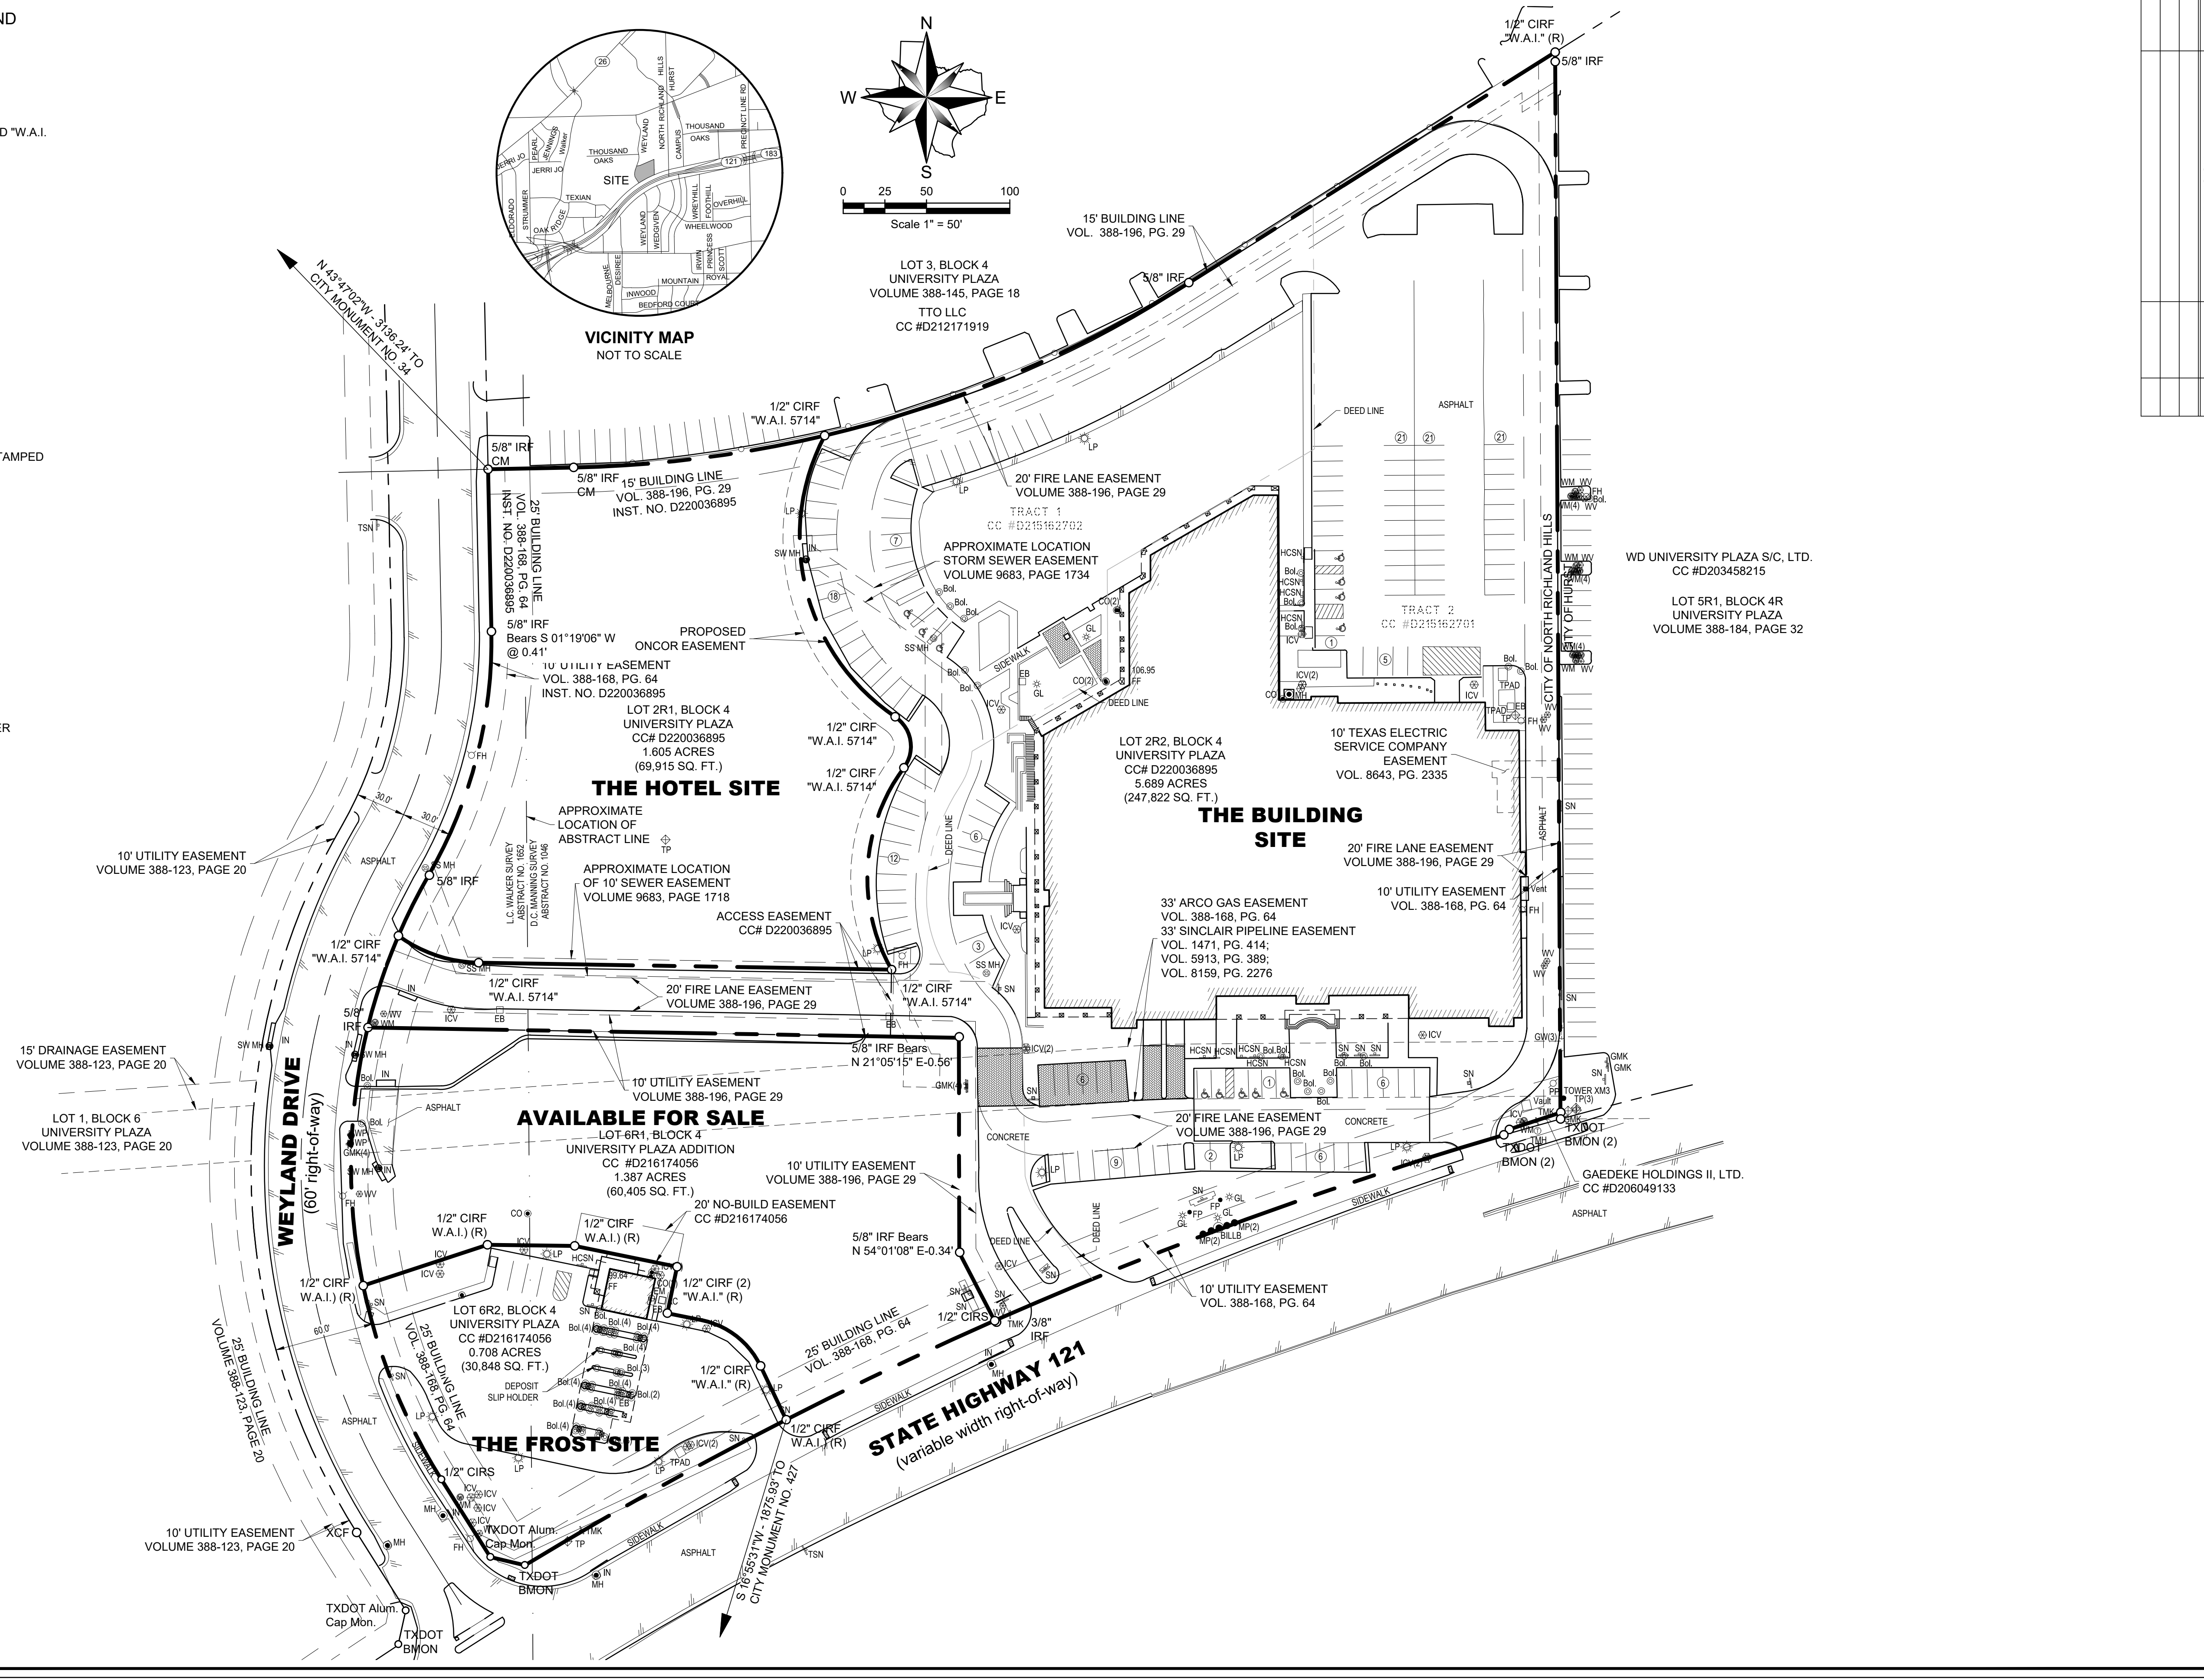
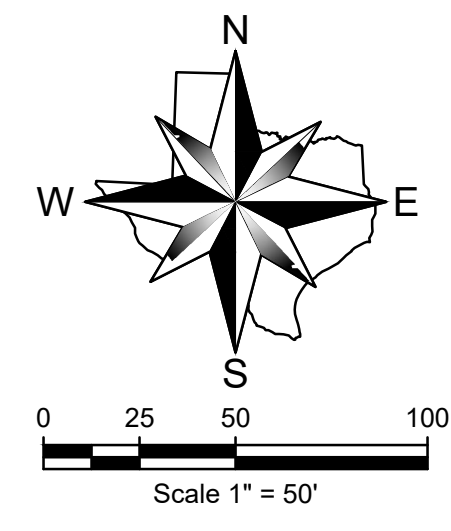


ABBREVIATION LEGEND

ABBR.	DEFINITION
AC	AIR CONDITIONER
BILLB	BILLBOARD
Bol.	BOLLARD
C	COMMUNICATION
CC#	COUNTY CLERK'S FILE NO.
CIRF	IRON ROD FOUND WITH CAP
CIRS	IRON ROD SET W/CAP STAMPED "W.A.I. 5714"
CM	CONTROLLING MONUMENT
CO	CLEANOUT
E	ELECTRIC
EB	ELECTRIC BOX
EM	ELECTRIC METER
FH	FIRE HYDRANT
FOMK	FIBER OPTIC MARKER
FP	FLAG POLE
G	GAS
GI	GRATE INLET
GL	GROUND LIGHT
GM	GAS METER
GMK	GAS MARKER
GR	GAS RISER
GV	GAS VALVE
GW	GUY WIRE
HI	BUILDING HEIGHT
HC	HANDICAPPED
ICV	IRRIGATION CONTROL VALVE
IN	INLET
IRF	IRON ROD FOUND
LP	LIGHT POLE
MAG	MAG NAIL SET WITH SHINER STAMPED "W.A.I. R.P.L.S. 5714"
MB	MAIL BOX
MH	MANHOLE
MP	METAL POST
OHL	OVERHEAD LINES
PF	PIN FLAG
PKF	PK NAIL FOUND
PKS	PK NAIL SET
PM	PAINT MARK
PP	POWER POLE
SB	SIGNAL BOX
SN	SIGN
SP	SIGNAL POLE
SS	SANITARY SEWER
SW	STORM WATER
TMK	TELEPHONE MARKER
TP	TELEPHONE PEDESTAL
TPAD	TRANSFORMER PAD
TSN	TRAFFIC SIGN
UGC	UNDERGROUND CABLE MARKER
W	WATER
WM	WATER METER
WP	WOOD POST
WW	WATER VALVE
XCF	"X" CUT IN CONCRETE FOUND
XCS	"X" CUT IN CONCRETE SET

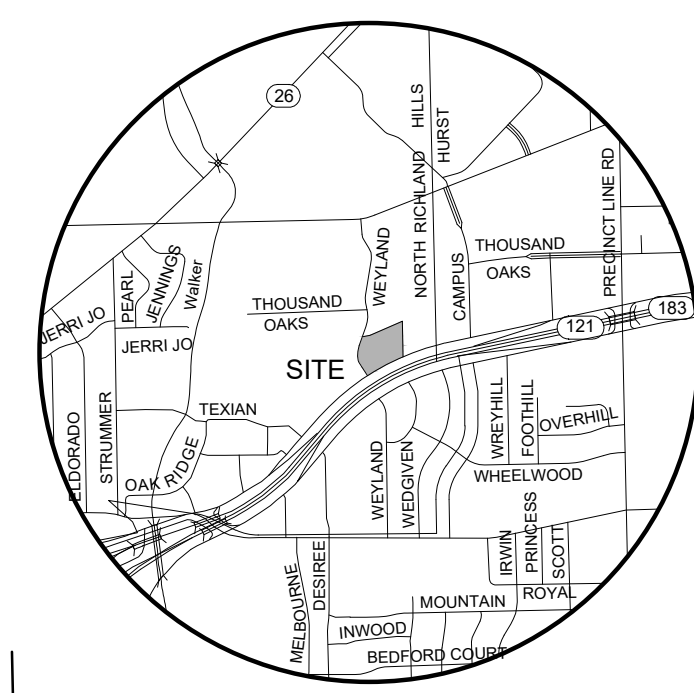

REVISION	DATE	APPROV.
 Winkelmann & Associates, Inc. CONSULTING CIVIL ENGINEERS • SURVEYORS 8749 MILLIKEN PLAZA, SUITE 215 DALLAS, TEXAS 75243 Telephone: (972) 480-7000 Fax: (972) 480-7000 Copyright © 2000, Winkelmann & Associates, Inc.		
D.C. MANNING SURVEY, ABSTRACT NO. 1046 CITY OF NORTH RICHLAND HILLS TARRANT COUNTY, TEXAS KCC GRAN VIA RICHLAND, LLC 201 HIGH CANYON COURT RICHARDSON, TX 75080		
BOUNDARY EXHIBIT 1.605 ACRES		
Date : 10.19.20	Scale : 1" = 50'	File : 69114.0A-BDY-EXH-4-Lo8
Project No. : 69114.0A		
SHEET 		