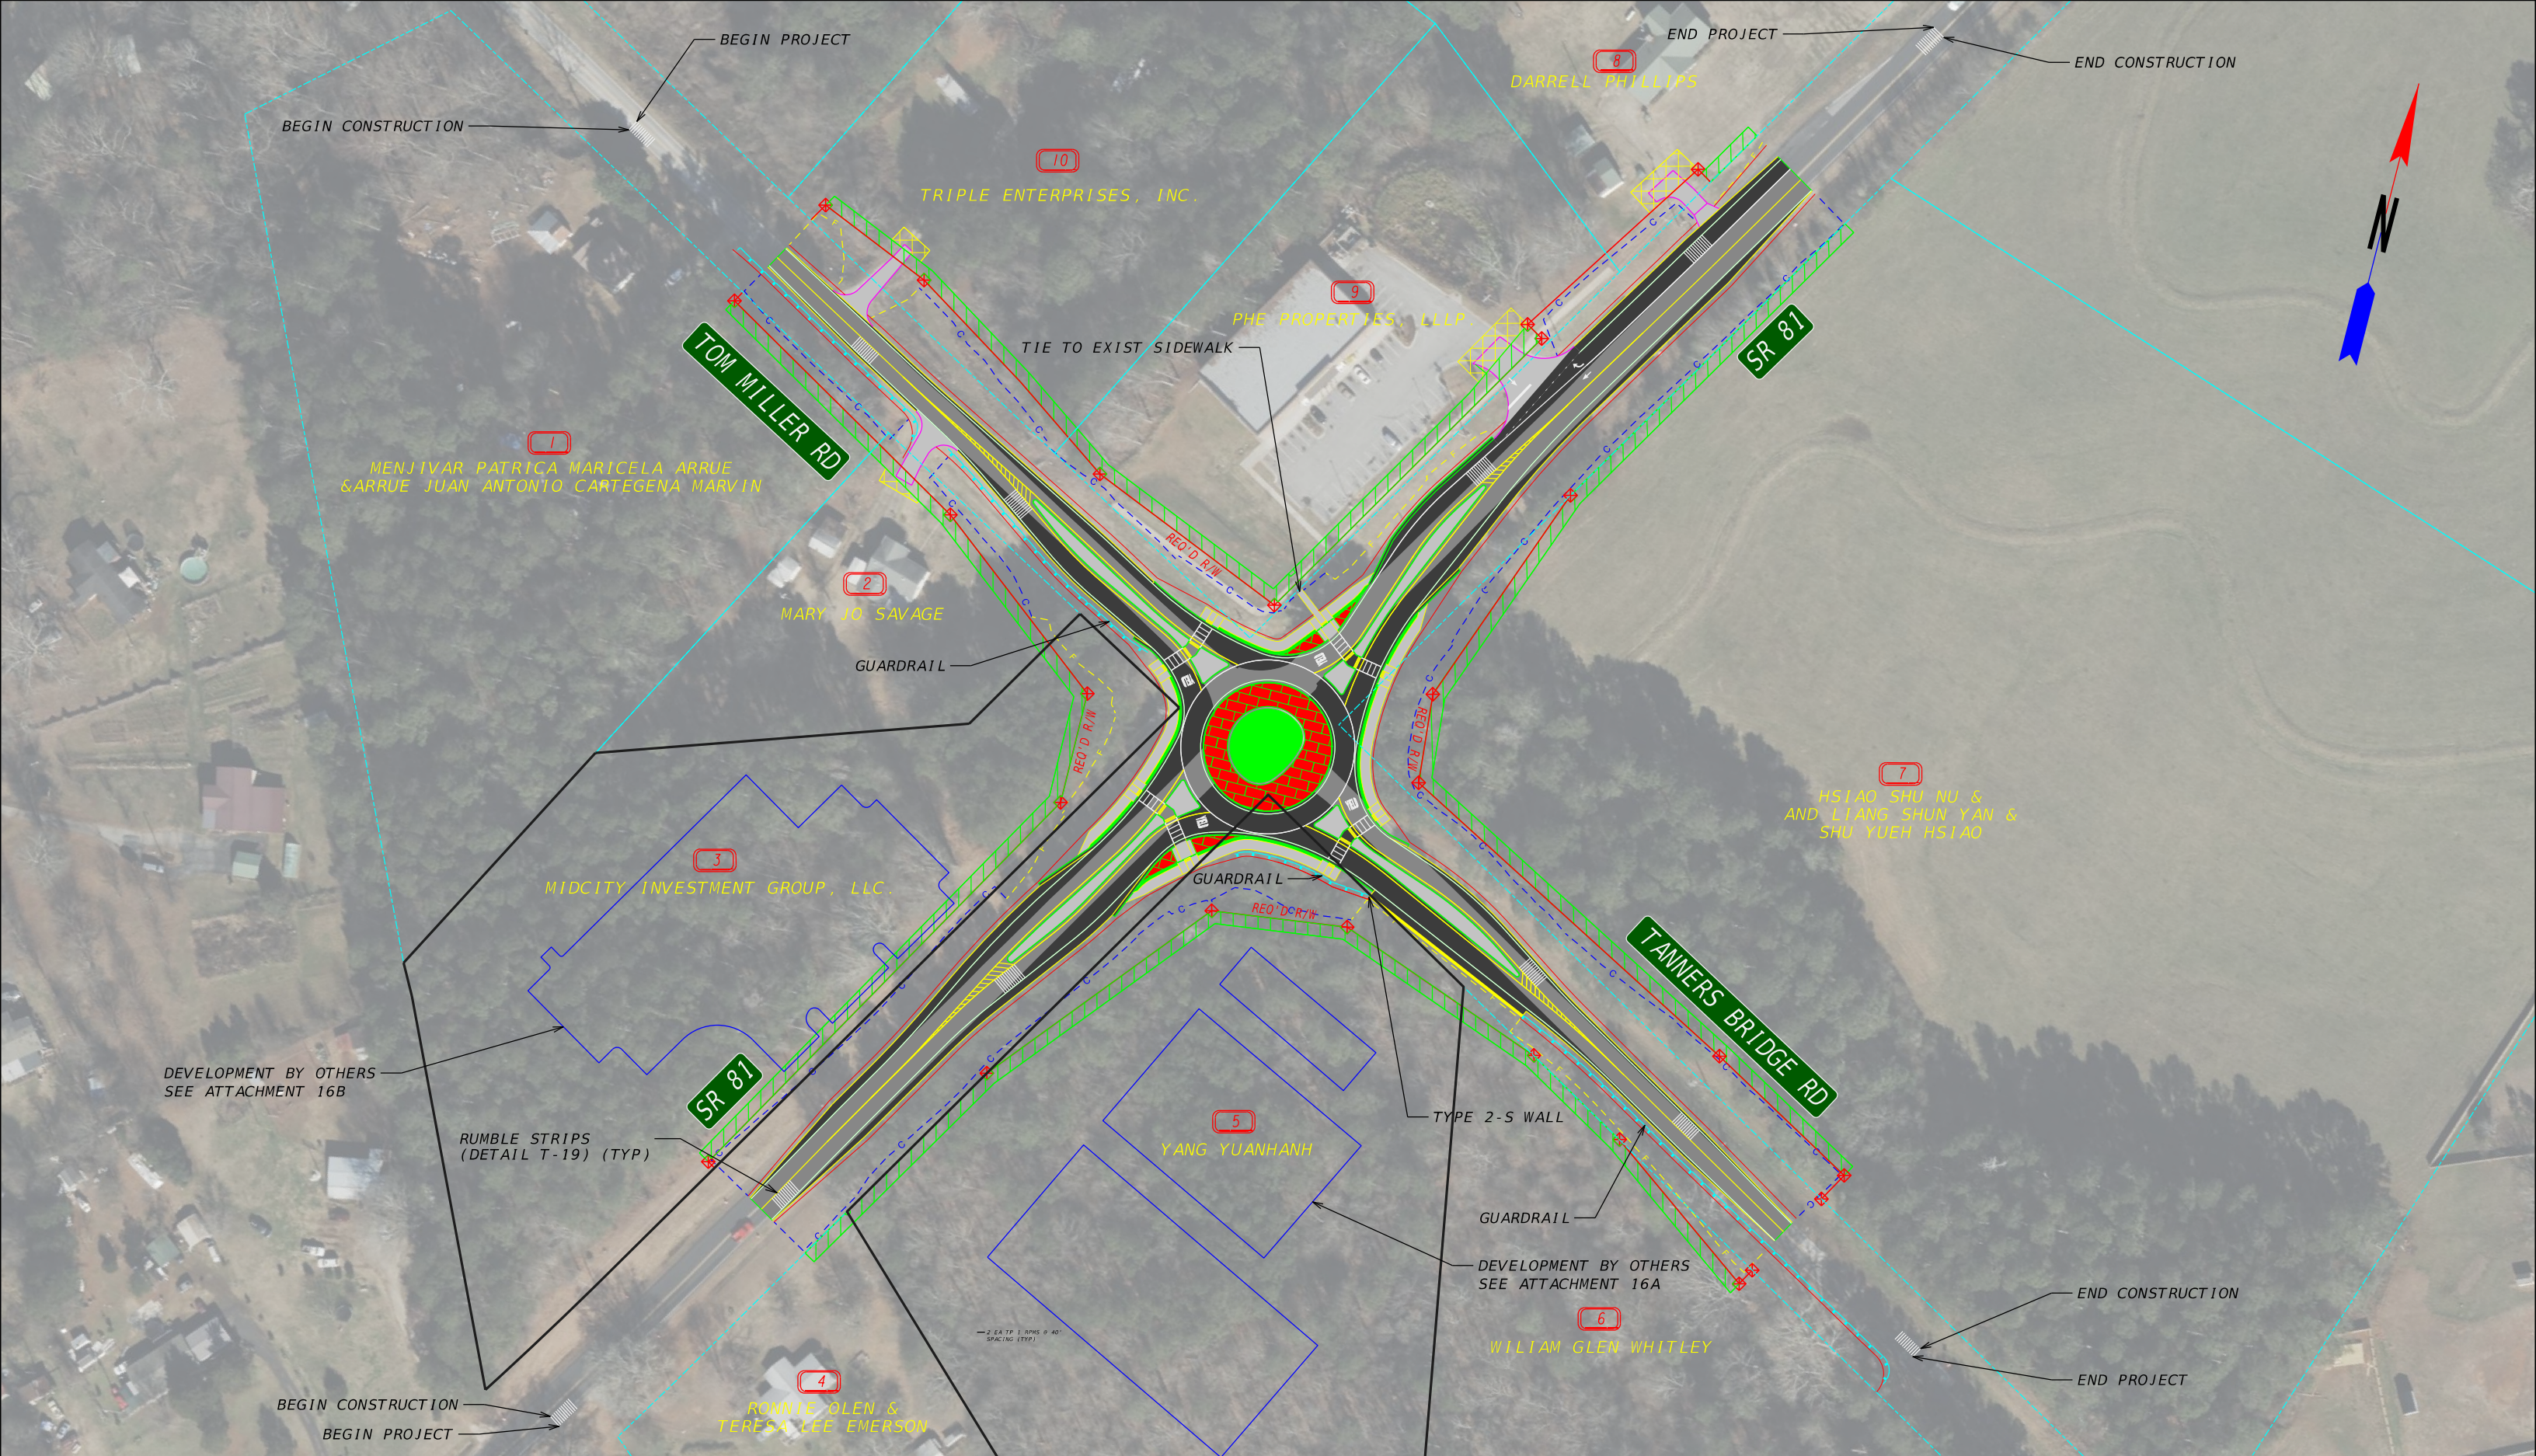


DISPLAY LEGEND			
EDGE OF PAVEMENT		PERMANENT EASEMENT	
PAVED SHOULDER		EXIST. PROP. OR R/W LINE	
DRIVEWAY		REQUIRED R/W LINE	
CURB & GUTTER		TYPE 2-S WALL	
FULL DEPTH SECTION		GUARDRAIL	
OVERLAY SECTION		CUT LIMIT	
CONCRETE SECTION		FILL LIMIT	
		TRUCK APRON	