
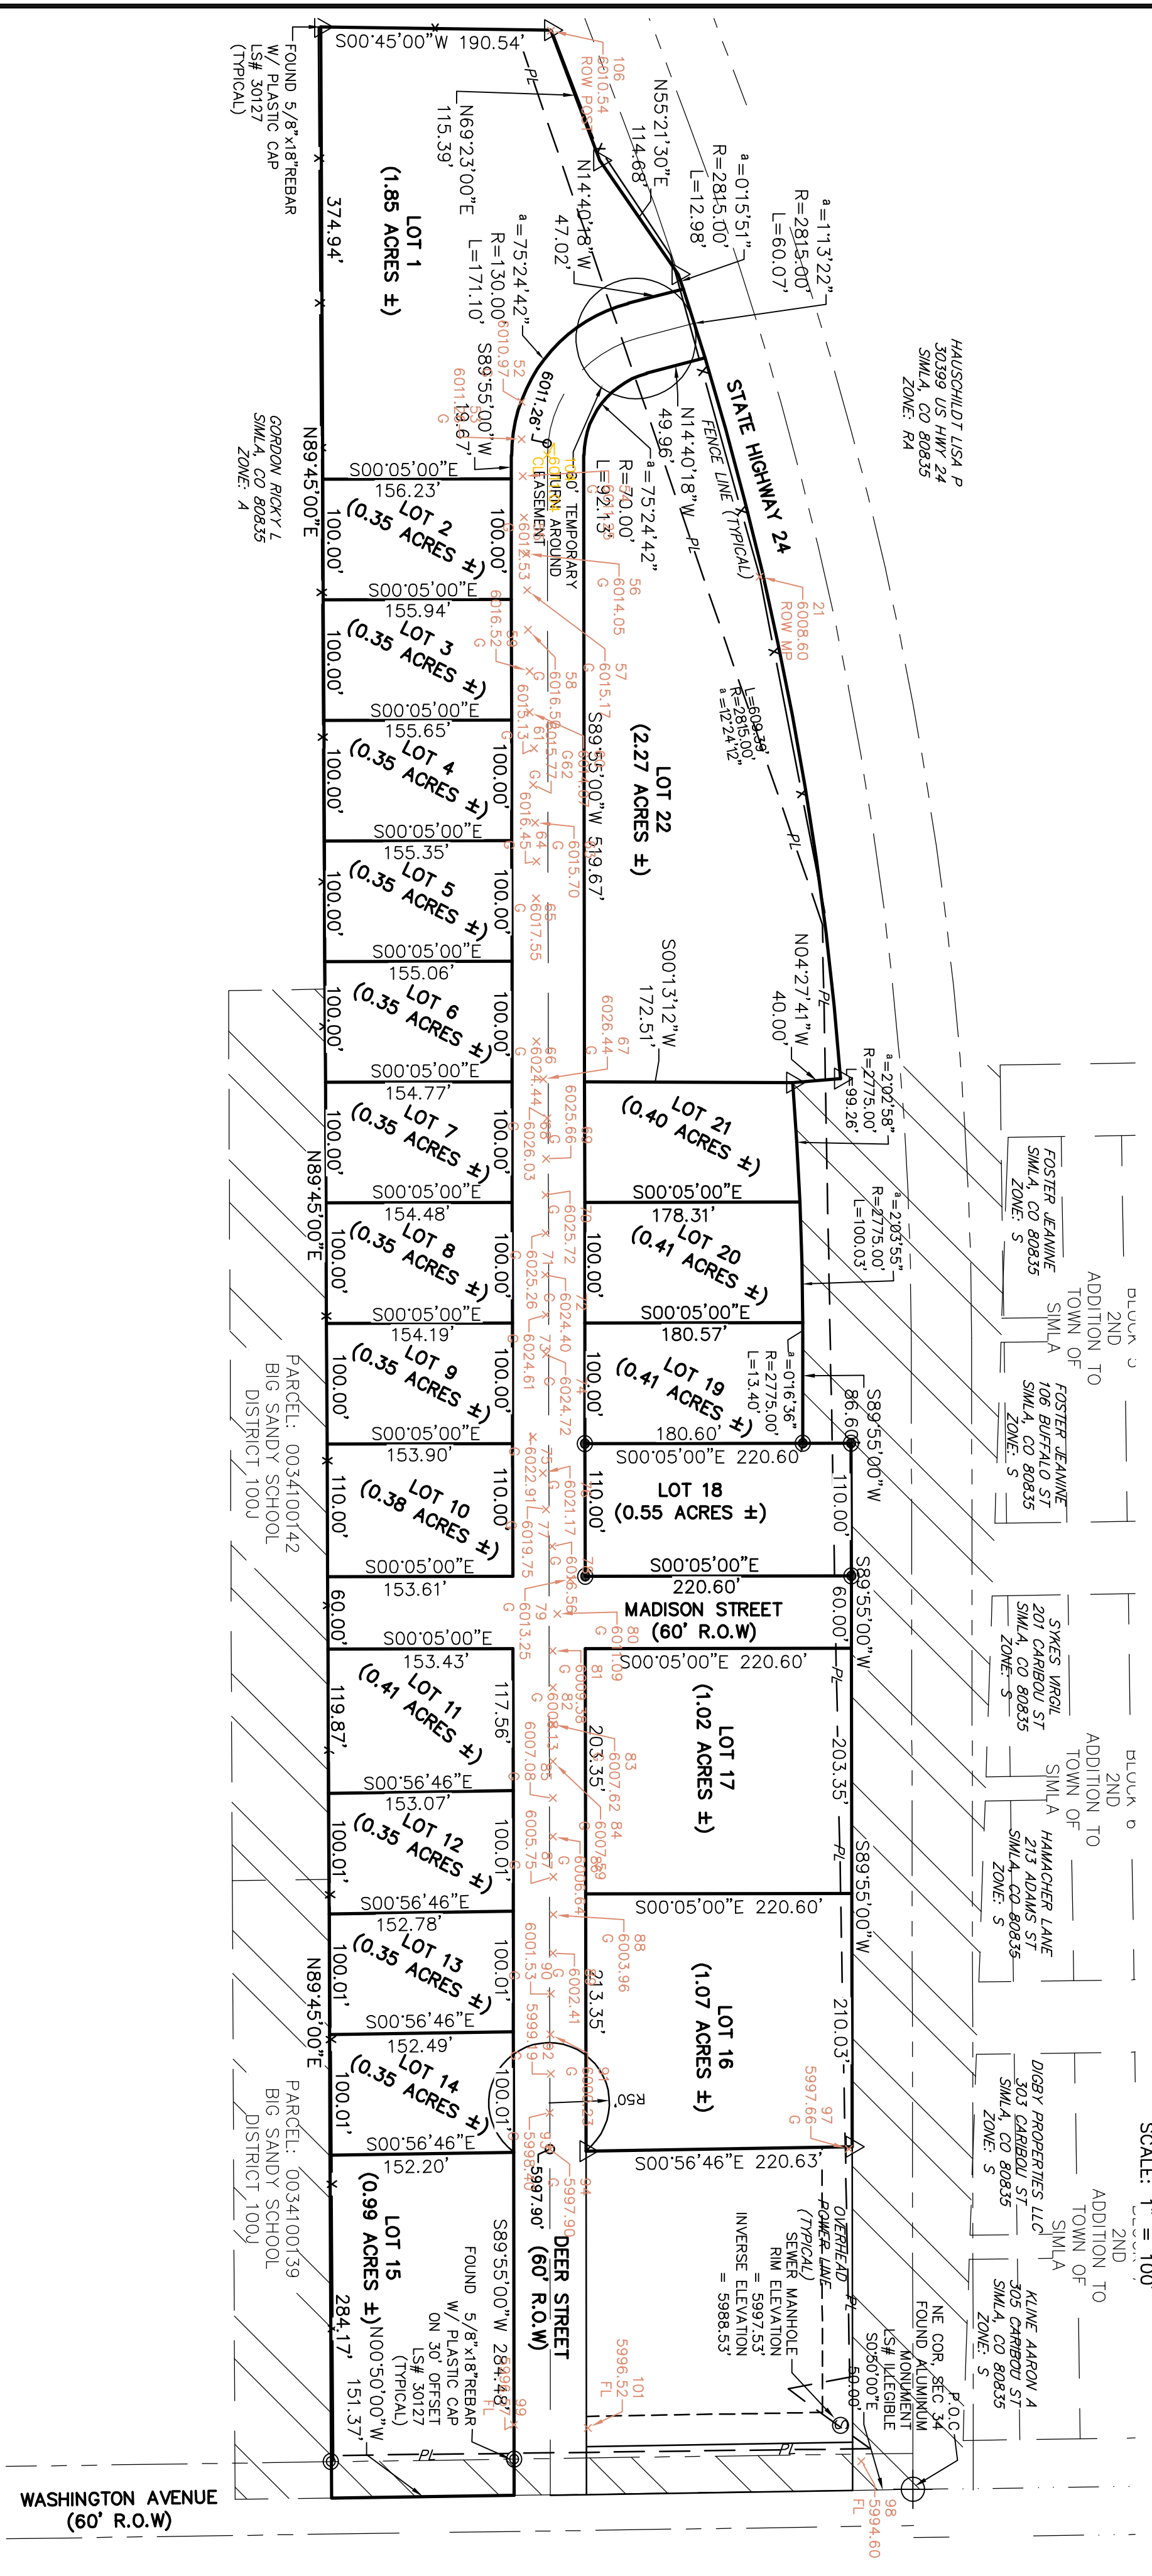


EXHIBIT

PART OF SECTION 34, T. 10 S, R. 60 W, 6TH P.M. TOWN OF SIMLA, COUNTY OF ELBERT, STATE OF COLORADO

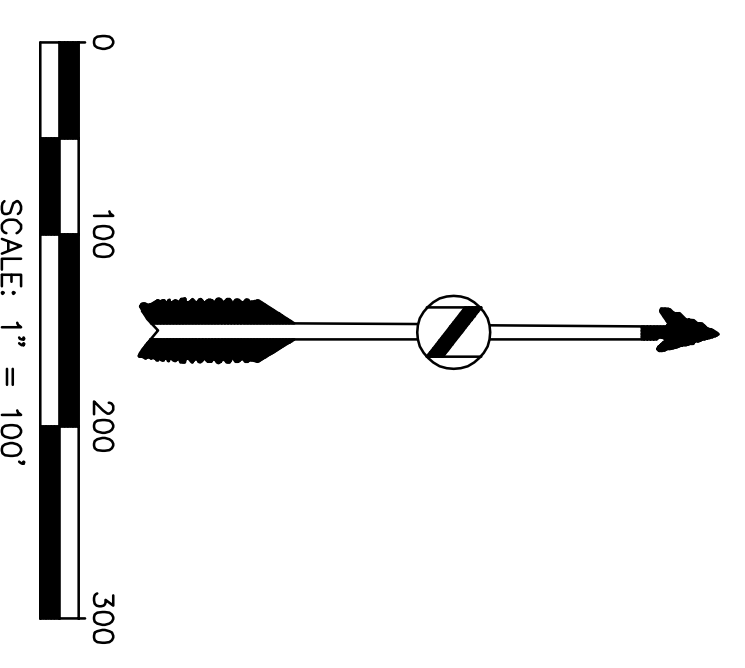

STATEMENT:
LINEAL UNITS ARE IN US SURVEY FEET.
DISCLAIMER: PLEASE NOTE THAT SURVEYING IS AN
INEXACT SCIENCE AND IS SUBJECT TO A CERTAIN
DEGREE OF INACCURACY AND OPINION.

High Prairie Survey Co.

LAND SURVEYING OIL AND GAS SURVEYING
CONSTRUCTION STAKING

P.O. BOX 384
KIOWA, COLORADO 80117

303-621-8672 FAX 303-621-7749

DATE:	REVISIONS:

TITLE	CLIENT
EXHIBIT PART OF SECTION 34, T. 10 S, R. 60 W, 6TH P.M. TOWN OF SIMLA, COUNTY OF ELBERT, STATE OF COLORADO	THE & KIMBERLY AMENDT
REFERENCE DWG:	JOB NUMBER
	22256-EXHIBIT
SCALE	DATE
1" = 100'	08/22/2024
DRAWN BY	CRR
SHEET 1	OF 1