




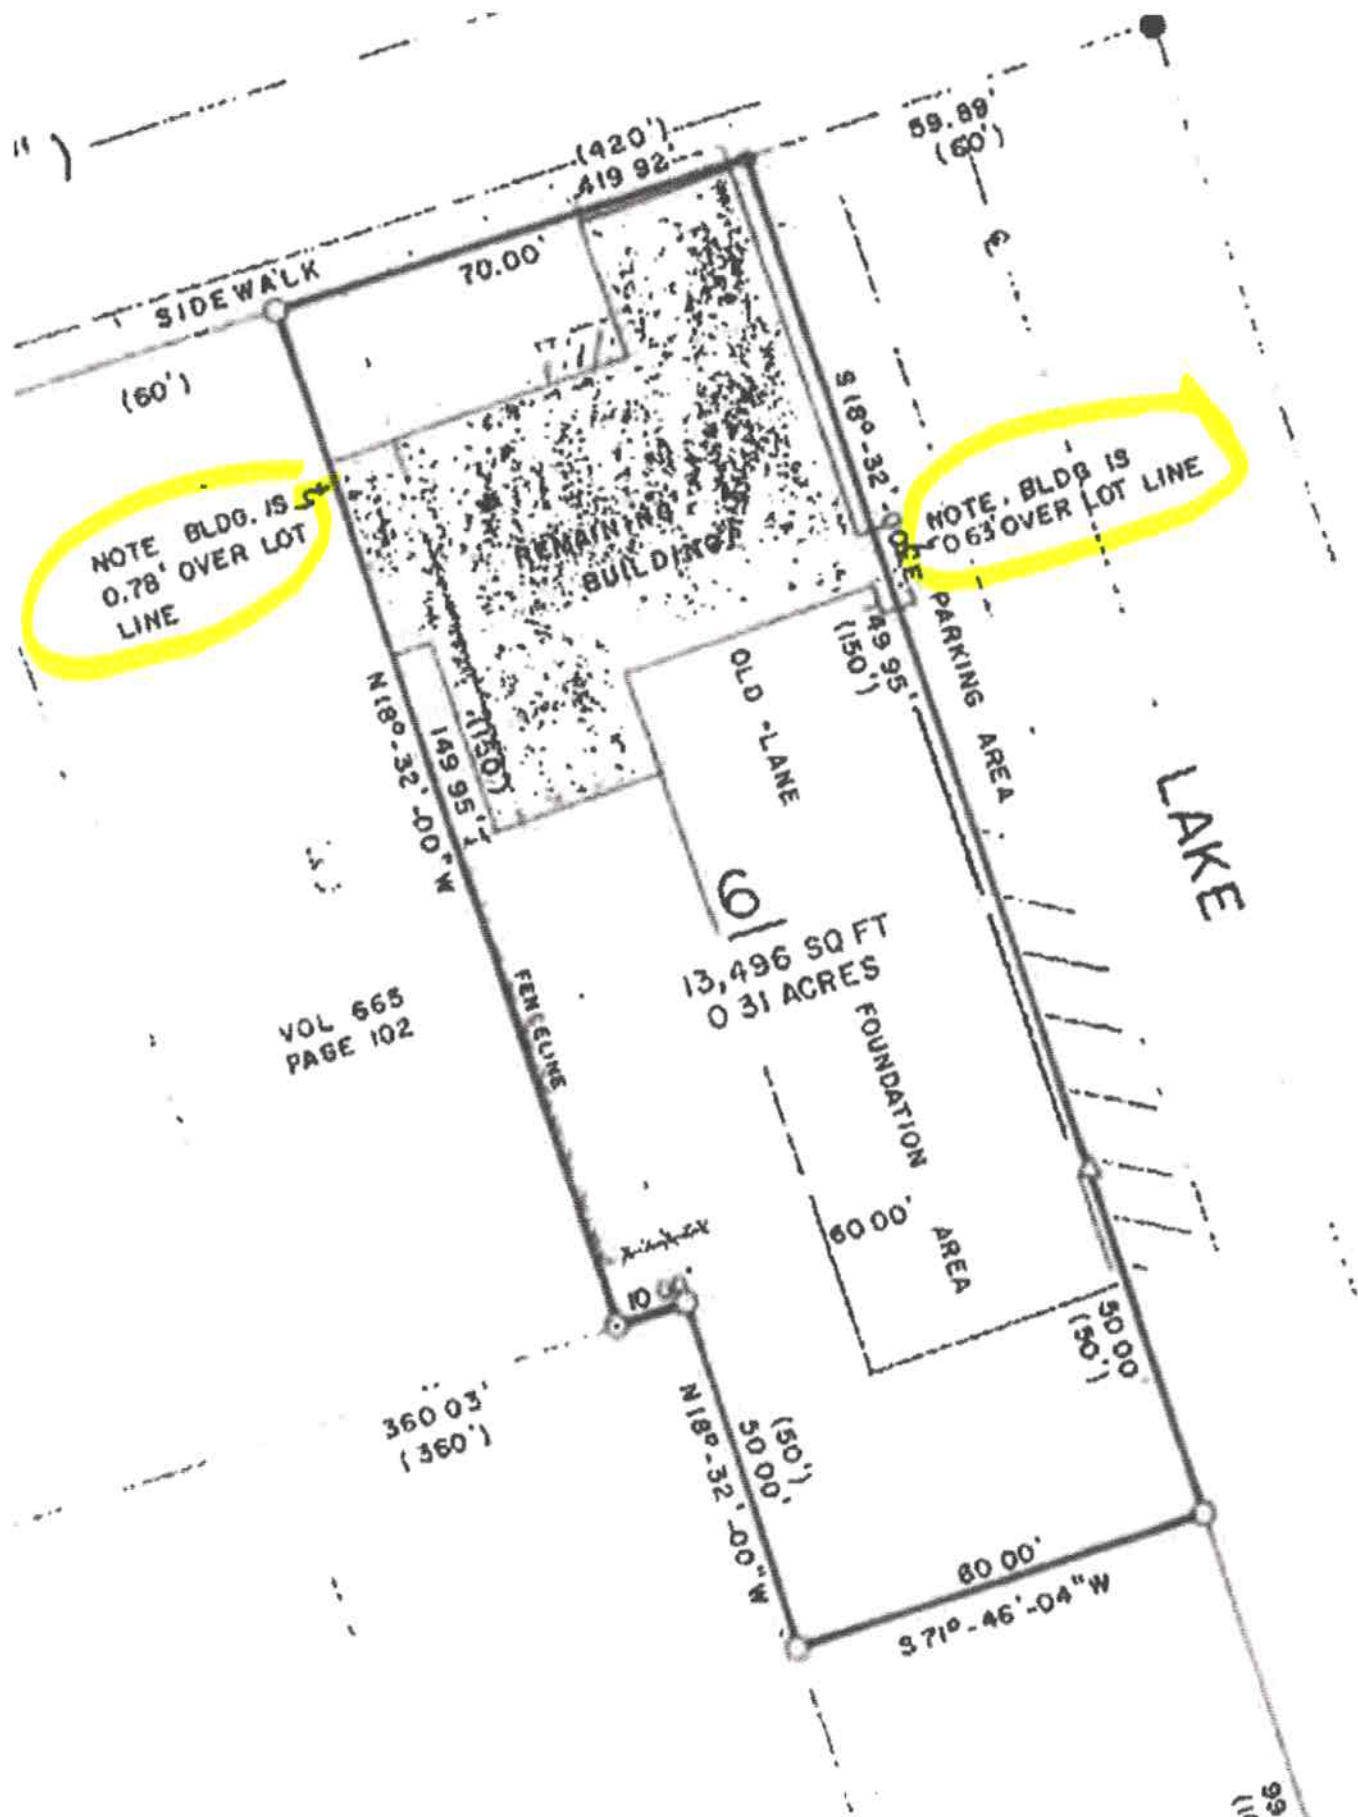

BEARINGS ARE BASED ON THE WEST LINE  
OF BLOCK 6 BEARING N 18° 32' 00" W AS  
USED IN PREVIOUS SURVEYS

Northwest 1/4  
Section 7, T 38N, R 11E  
TOWN OF THREE LAKES, ONEIDA COUNTY, WI

- Legend—
- 1" DIA. IRON PIPE FOUND IN PLACE
  - 1"x4" IRON PIPE SET THIS SURVEY
  - Δ M.A. NAIL IN PRESENT SET THIS SURVEY
  - △ COMPUTED POSITION
  - ( ) BEARING AND DISTANCE OF RECORD
  - PARCEL SURVEYED
  - PLATTED LOTS

"SURVEYOR'S CERTIFICATE"

I hereby certify that I have surveyed and mapped the lands shown hereon and that to the best of my knowledge and belief, said survey and map is a true and correct representation thereof, and that I have complied with the Wisconsin Adjudicative Code A-C 7.

Dated this 14th day of October, 1997.

*R. W. Sodar*  
R. W. Sodar R.L.S. #1731



Survey Plot:  
Bill & Karen Hren  
1765 Superior Street  
Three Lakes, WI, 54562

Scale: 1" = 30' Date 8-19-97 Drawn By D.J.B.

|                                     |                  |
|-------------------------------------|------------------|
| Soder Surveying<br>Three Lakes, WI. | Dwg. No.<br>H428 |
|-------------------------------------|------------------|