


5/6/2025 5:46:59 PM

Z:\REVIT\_LOCAL MODELS\212 North Alamo\_CDFI\_Permit\_Enhancement\poc\sheet\A214.rvt

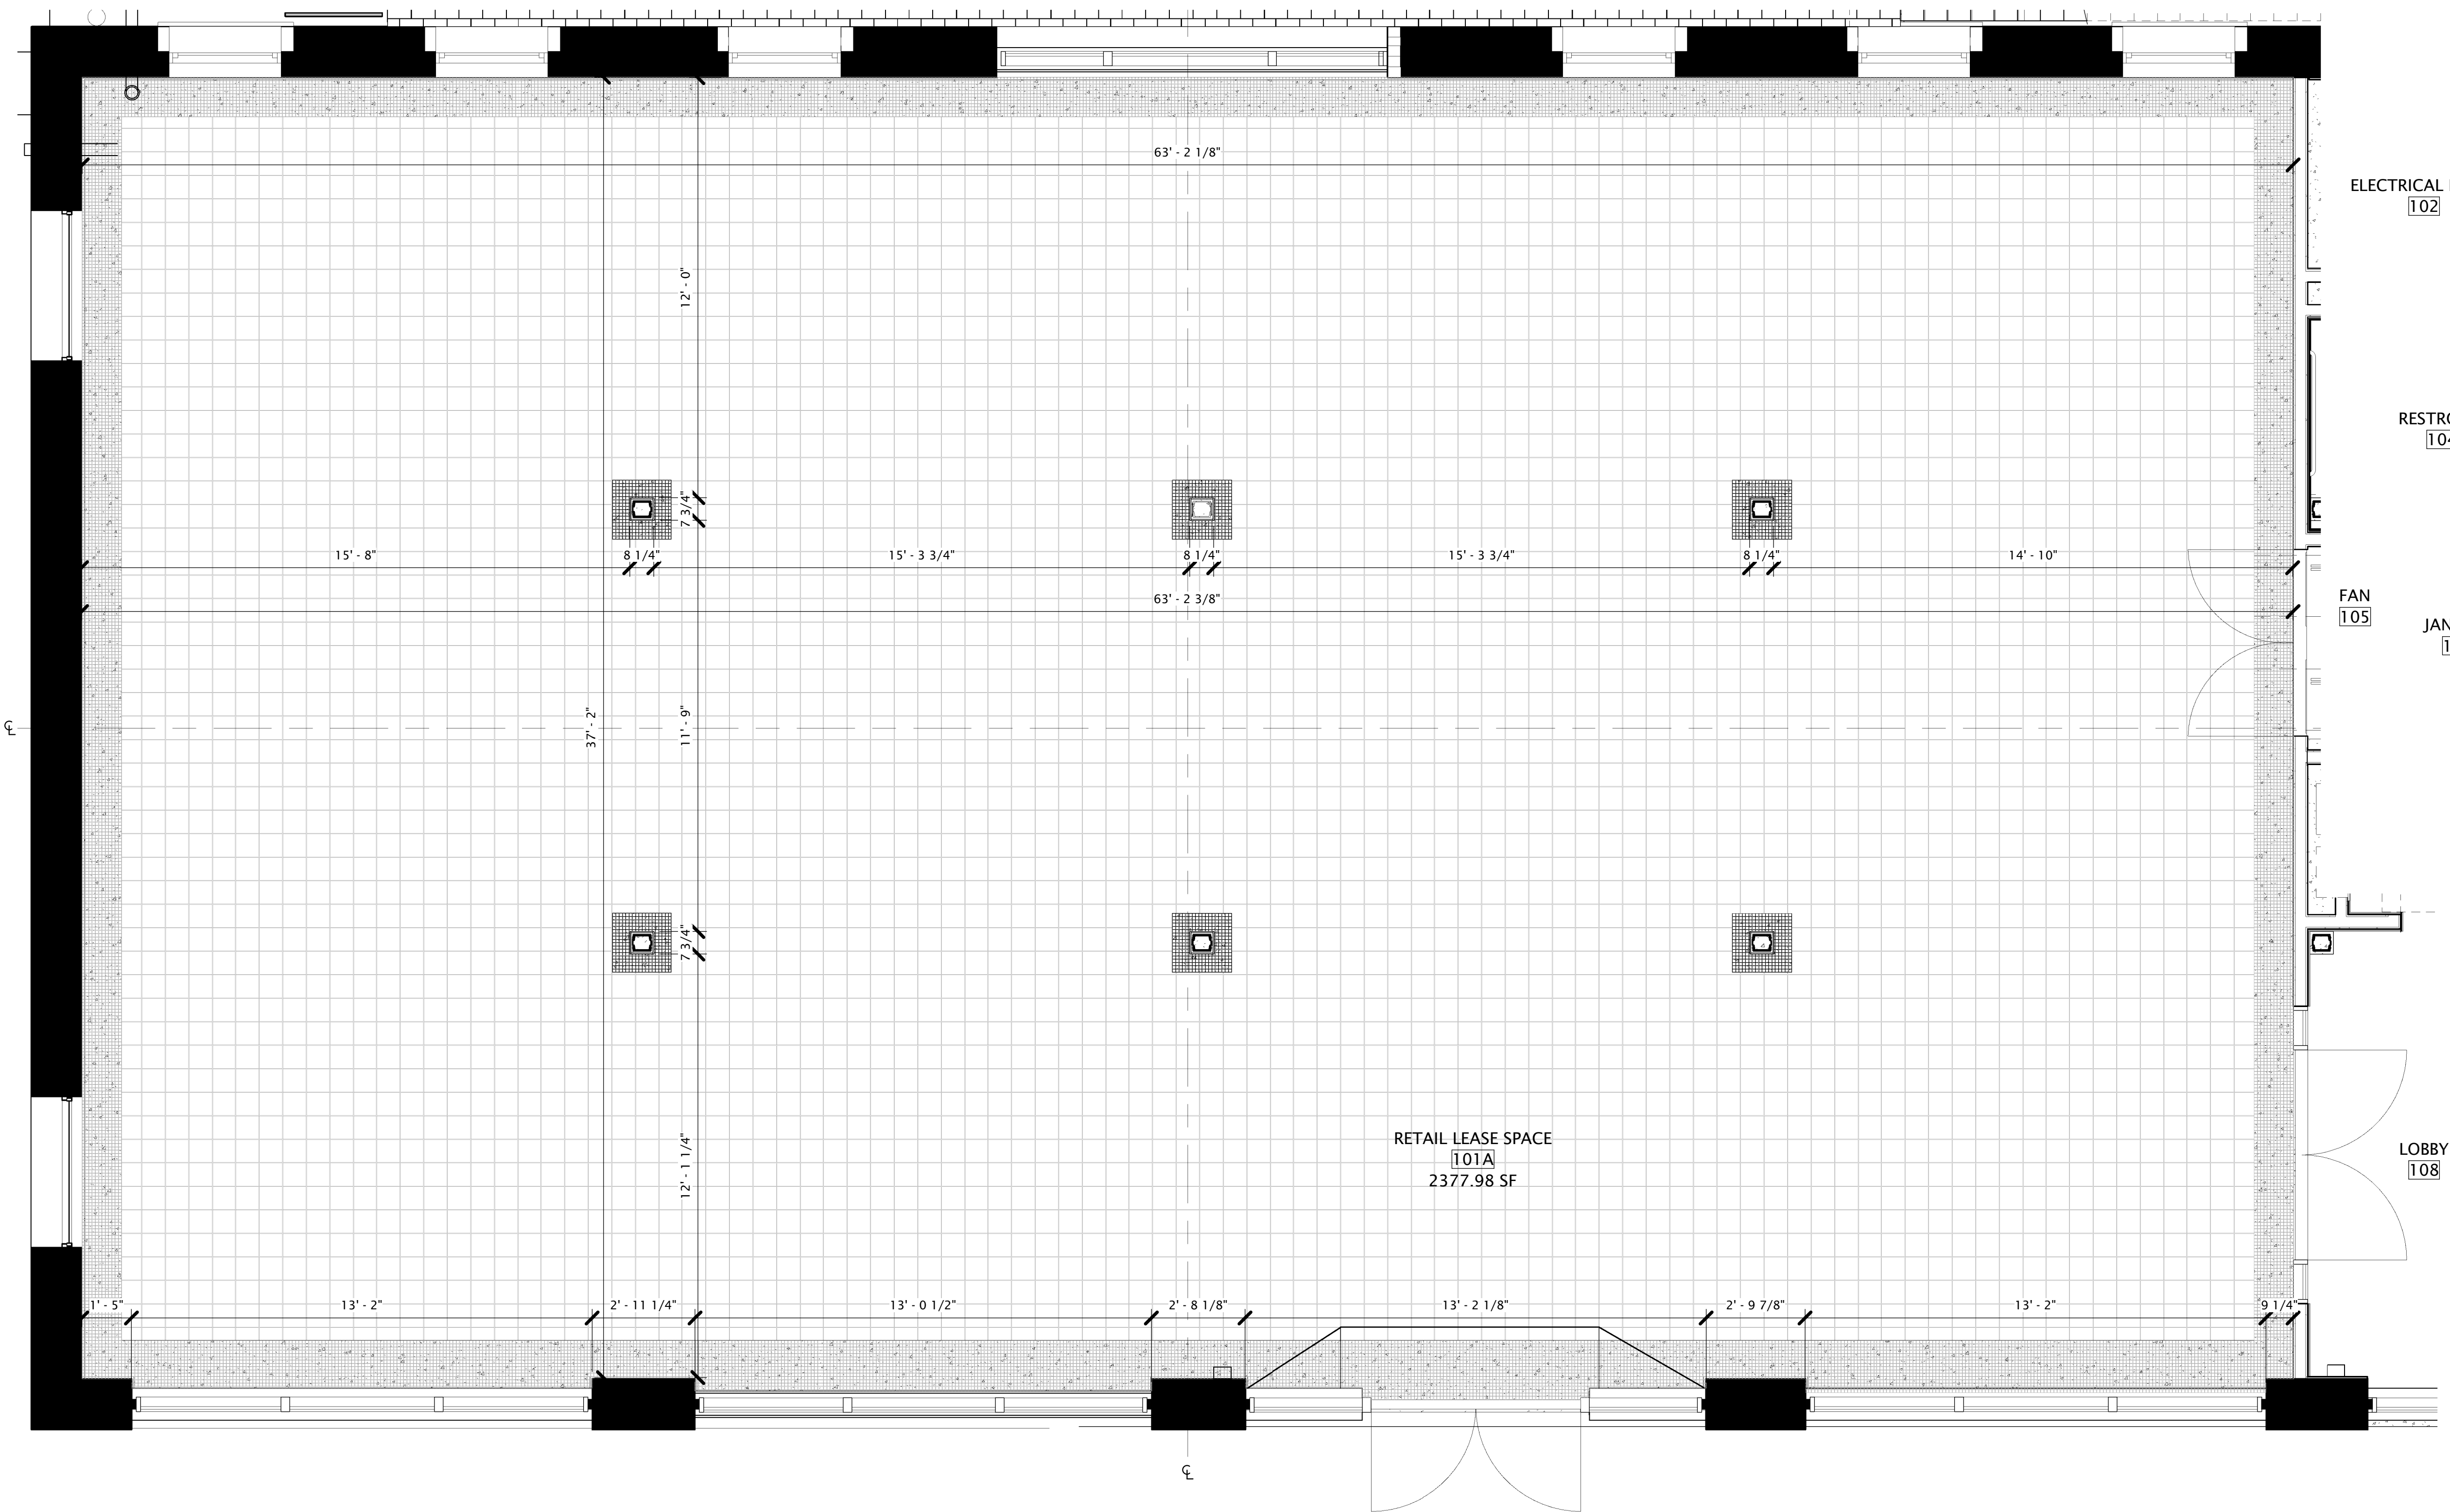

② RETAIL LEASE SPACE - 1st FLOOR  
SCALE: 3/8" = 1'-0"

Consultant

**Clearinghouse CDFI  
Henry Terrell Building Shell Renovation**  
212 North Alamo Street  
San Antonio, TX 78205

Architects

**FORD  
POWELL  
& CARSON**  
Architects & Planners, Inc.

Architecture  
Planning  
Interior Design  
Preservation

711 Navarro, Suite 400  
San Antonio, Texas 78205  
210.236.1246

Revisions

Mark	Date	Description
8	12/16/22	ASI 06

Date	05/06/25	Checked By	MH
Project Number	98200	Drawn By	MH

Sheet Title  
RETAIL LEASE SPACE -1ST  
FLR

Sheet Number  
**A214**