


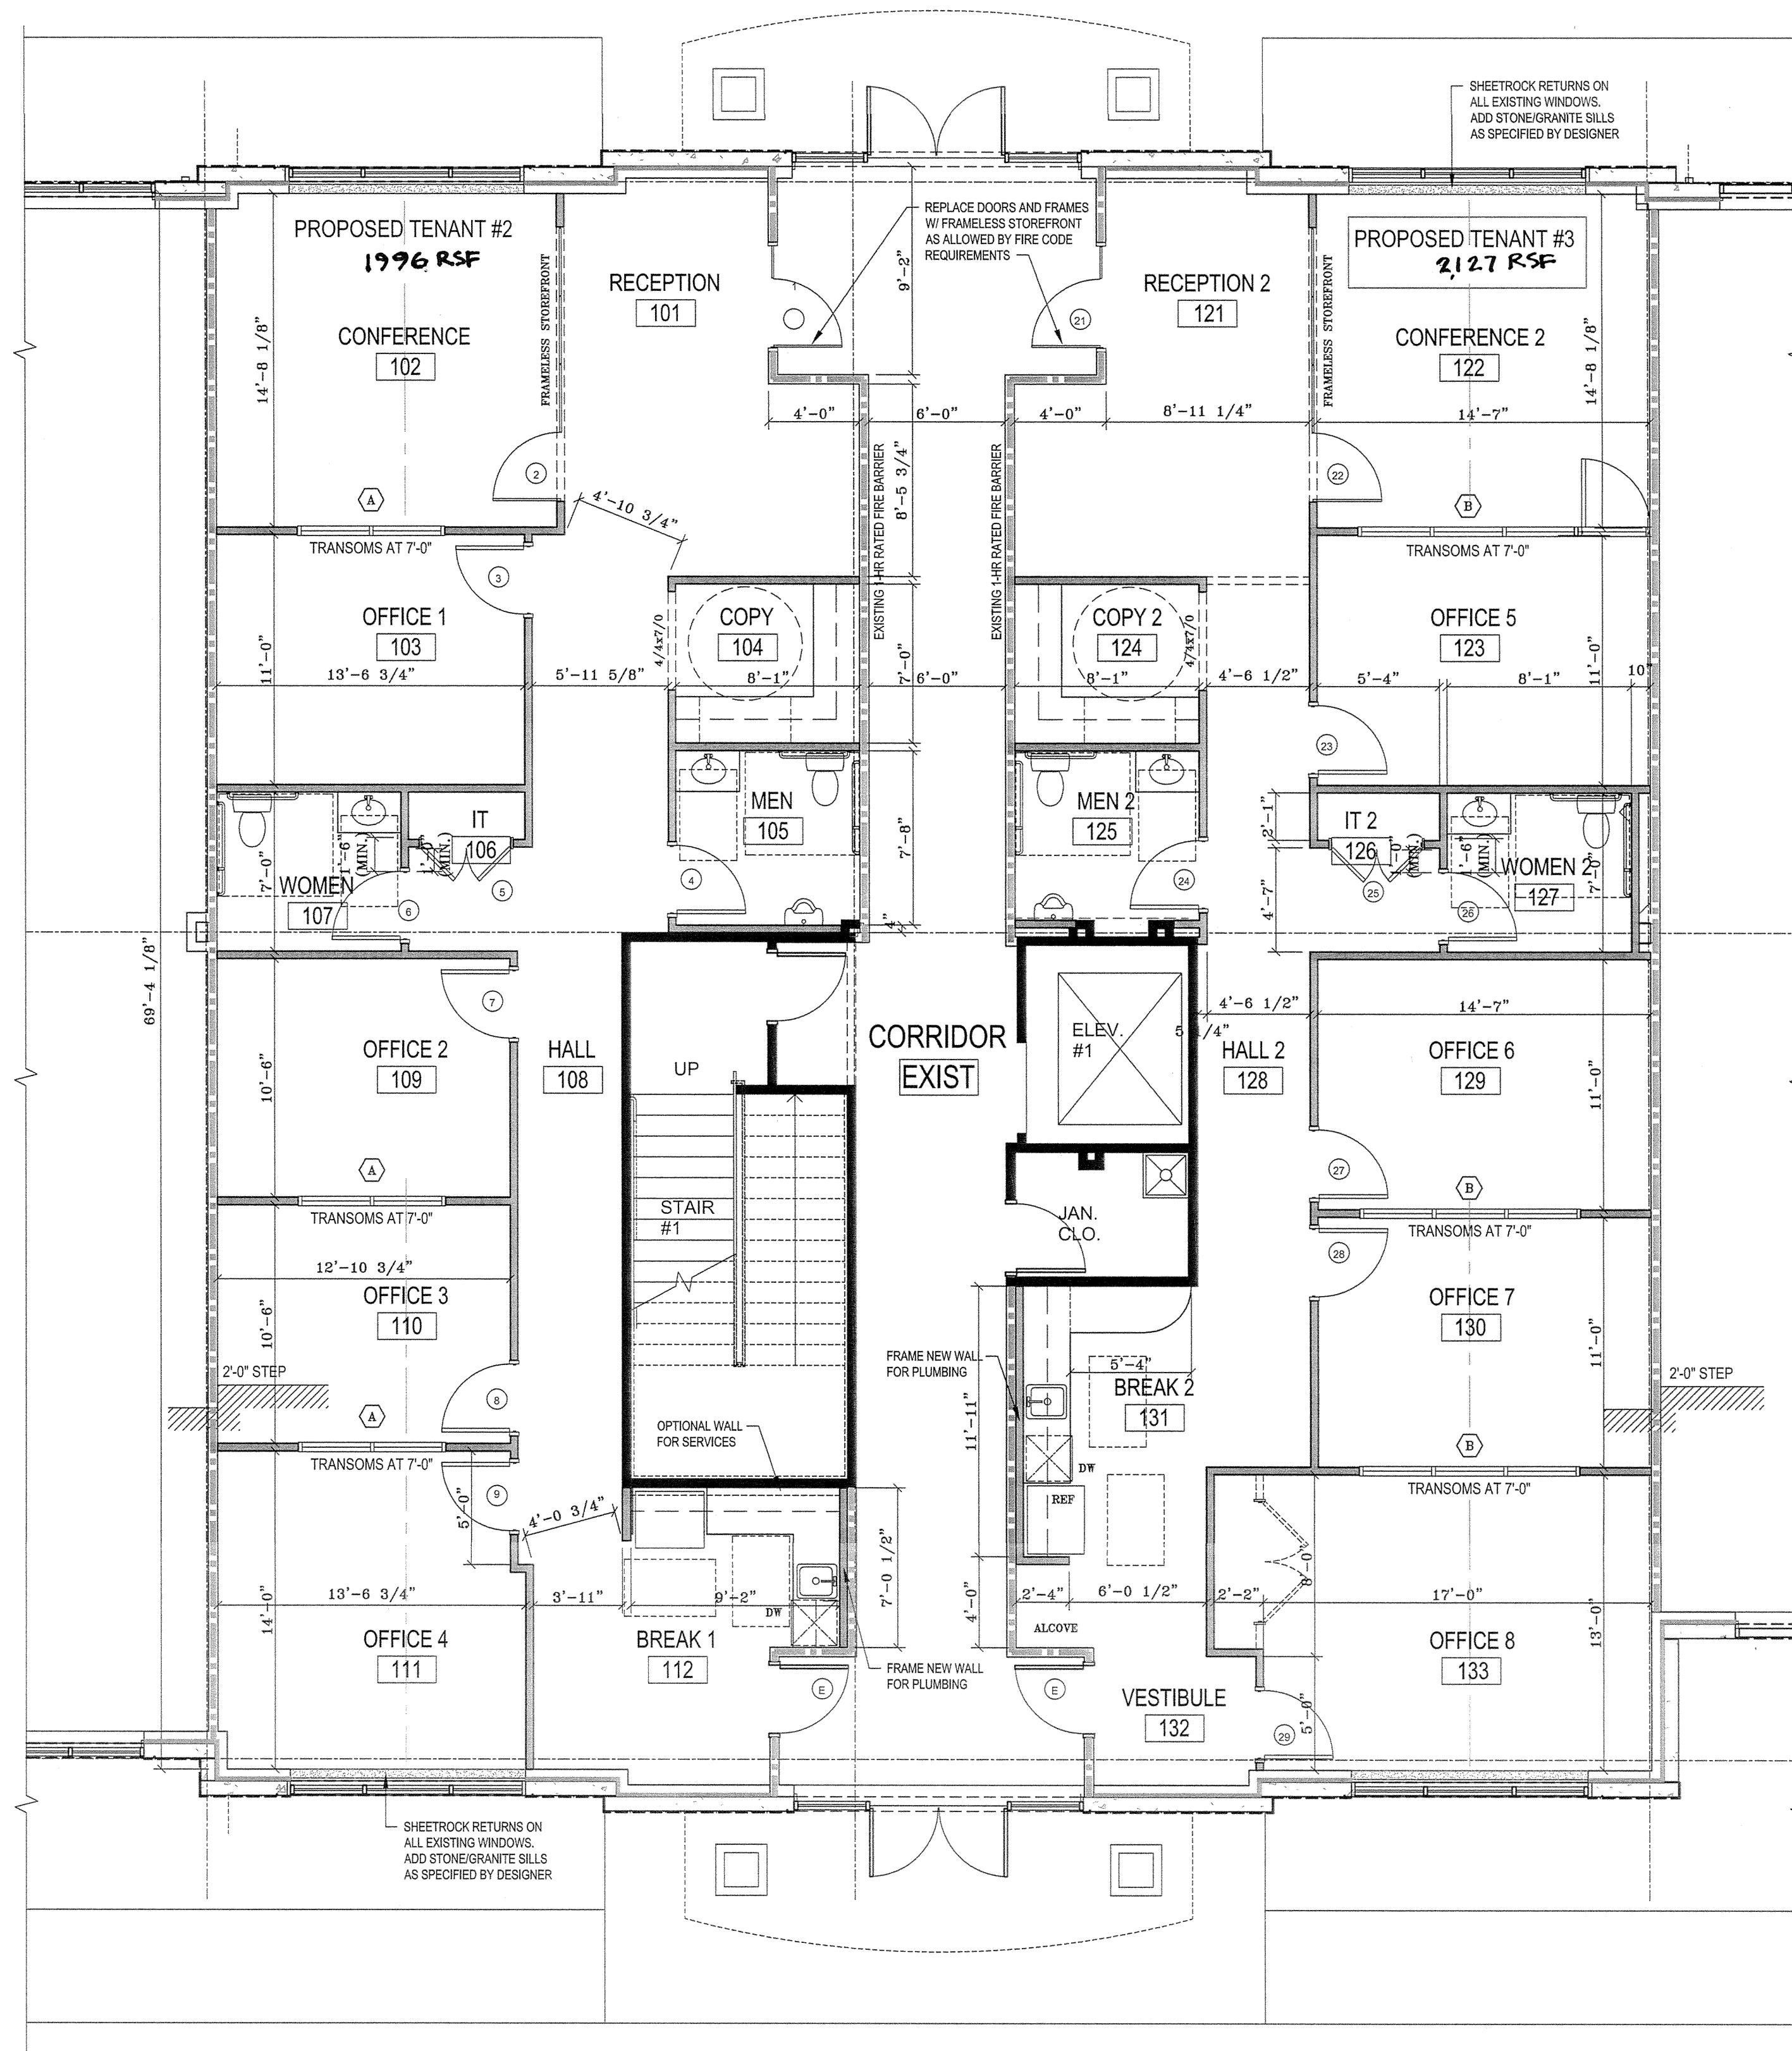

ROOM FINISH SCHEDULE									
NO	ROOM NAME	FLOOR	BASE	WALLS	MTL. FINISH	CEILING	MTL. HEIGHT	NOTES	
101	RECEPTION	LVP1	WD	GWB	PTD	ACP	10'-0"	-	
102	CONFERENCE	CPT	WD	GWB	PTD	ACP	10'-0"	-	
103	OFFICE 1	CPT	WD	GWB	PTD	ACP	10'-0"	-	
104	COPY	CPT	WD	GWB	PTD	ACP	10'-0"	-	
105	MEN'S	LVP1	WD	GWB	PTD	ACP	10'-0"	-	
106	IT CLOSET	CPT	WD	GWB	PTD	ACP	10'-0"	-	
107	WOMEN'S	LVP1	WD	GWB	PTD	ACP	10'-0"	-	
108	HALL	CPT	WD	GWB	PTD	ACP	10'-0"	-	
109	OFFICE 2	CPT	WD	GWB	PTD	ACP	10'-0"	-	
110	OFFICE 3	CPT	WD	GWB	PTD	ACP	10'-0"	-	
111	OFFICE 4	CPT	WD	GWB	PTD	ACP	10'-0"	-	
112	BREAK ROOM	LVP2	WD	GWB	PTD	ACP	10'-0"	-	
-	-	-	-	-	-	-	-	-	

ROOM FINISH SCHEDULE ABBREVIATIONS:

ACP ACoustical CEILING PANELS EXP EXPOSED LVP LUXURY VINYL PLANK
CMU CONCRETE MASONRY UNIT GWB GYPSUM WALL BOARD WD WOOD
CONC CONCRETE MD METAL DECKING
CPT CARPET PTD PAINTED

GENERAL NOTES

1. --

ROOM FINISH SCHEDULE									
NO	ROOM NAME	FLOOR	BASE	WALLS	MTL. FINISH	CEILING	MTL. HEIGHT	NOTES	
121	RECEPTION 2	LVP1	WD	GWB	PTD	ACP	10'-0"	-	
122	CONFERENCE 2	CPT	WD	GWB	PTD	ACP	10'-0"	-	
123	OFFICE 5	CPT	WD	GWB	PTD	ACP	10'-0"	-	
124	COPY 2	CPT	WD	GWB	PTD	ACP	10'-0"	-	
125	MEN'S 2	LVP1	WD	GWB	PTD	ACP	10'-0"	-	
126	IT CLOSET 2	CPT	WD	GWB	PTD	ACP	10'-0"	-	
127	WOMEN'S 2	LVP1	WD	GWB	PTD	ACP	10'-0"	-	
128	HALL 2	CPT	WD	GWB	PTD	ACP	10'-0"	-	
129	OFFICE 6	CPT	WD	GWB	PTD	ACP	10'-0"	-	
130	OFFICE 7	CPT	WD	GWB	PTD	ACP	10'-0"	-	
131	BREAK ROOM 2	LVP2	WD	GWB	PTD	ACP	10'-0"	-	
132	VESTIBULE	CPT	WD	GWB	PTD	ACP	10'-0"	-	
133	OFFICE 8	CPT	WD	GWB	PTD	ACP	10'-0"	-	

