


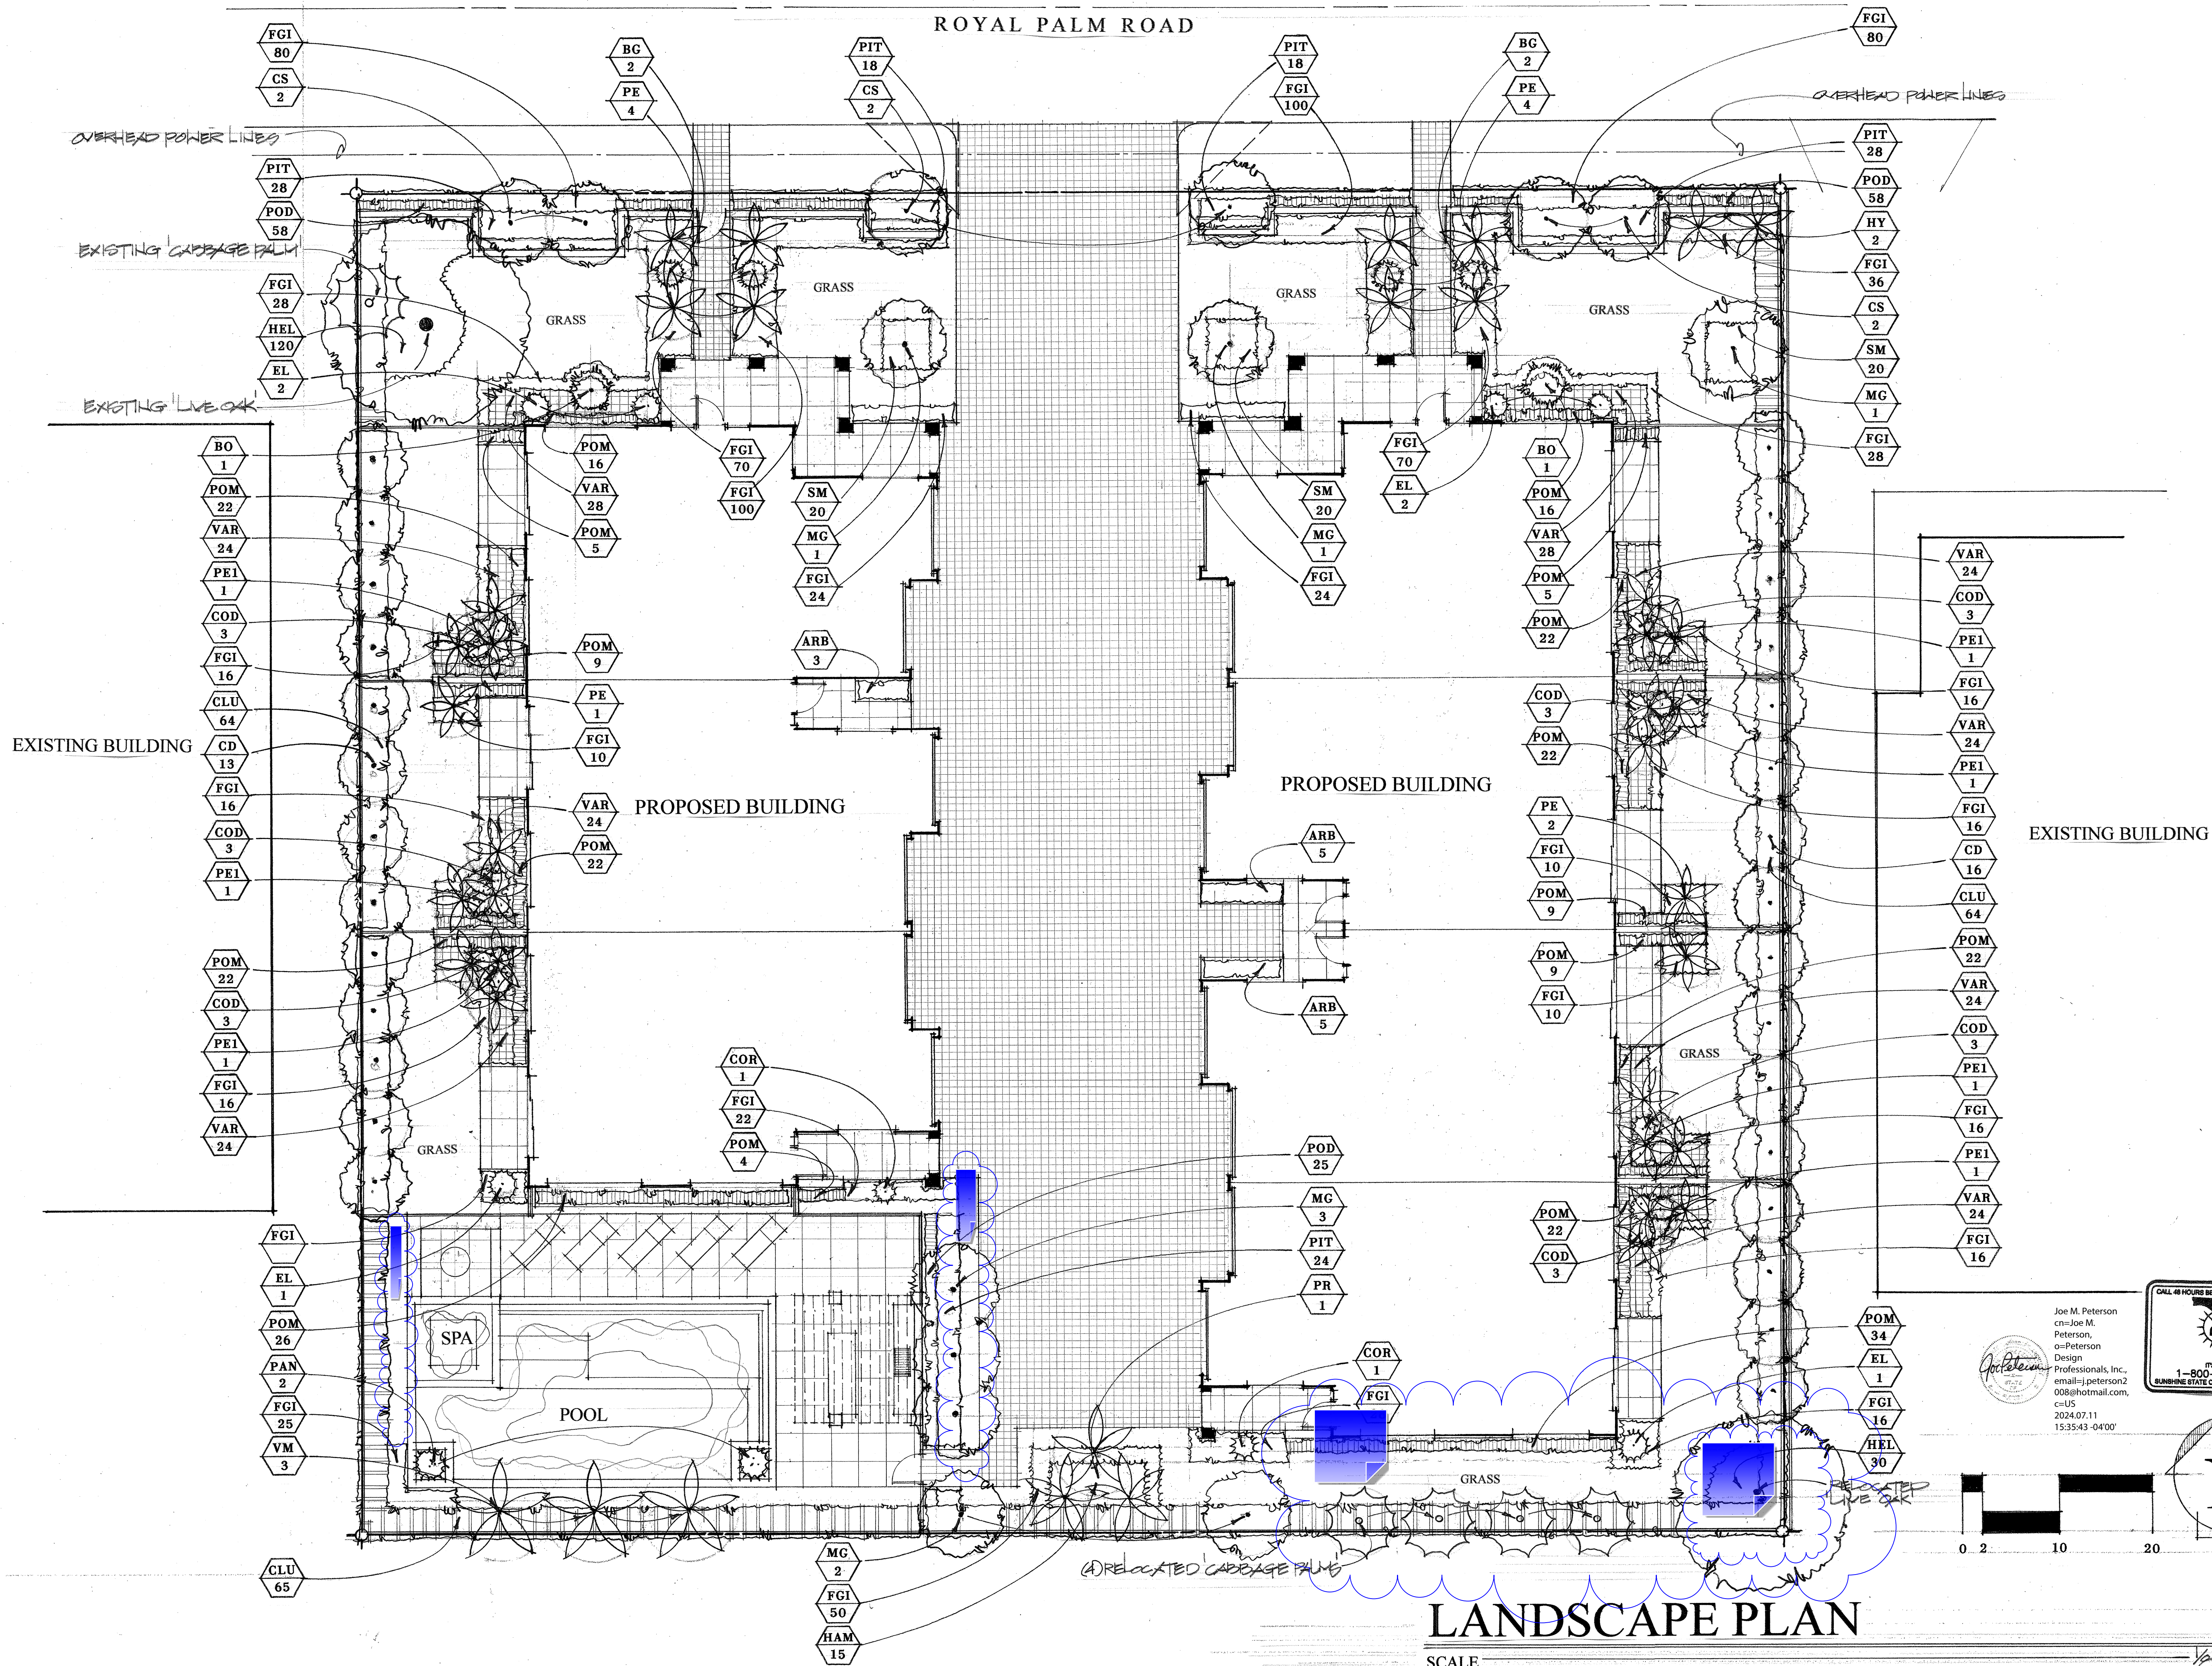

LANDSCAPE PLAN

SCALE

Villa Royal Palm
450 East Royal Palm Road
Boca Raton, Florida

PROJECT #174
7/12/24

L2

Peterson
Design
Professionals
Landscape Architects

151 S.W. 7th Terrace
Boca Raton, Florida 33486

LA 0001355

Phone (561) 702-0136
Fax (561) 338-3543
j.peterson2008@hotmail.com

Joe M. Peterson
c/o Joe M. Peterson,
Design Professionals, Inc.,
email: j.peterson2008@hotmail.com,
c/US
2024.07.11
153543-0400

