


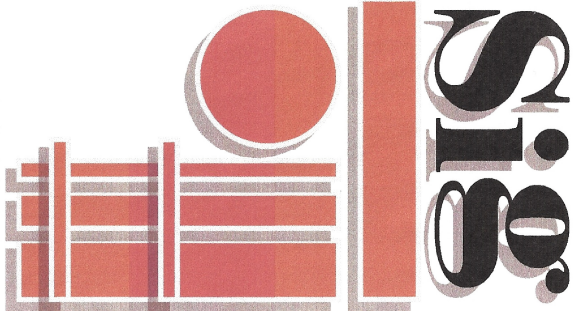

Sig Bjornson
DESIGN
ARCHITECTS, P.C.

Sig Bjornson II, AIA
EAGLE STUDIO
254 ROBINS EGG LANE
WEST EAGLE RANCH
P.O. BOX 5228
EAGLE, COLORADO 81631
970-328-1158 PHONE/FAX
970-390-5339 CELLULAR
sb@wall.net

STAMP

PROJECT

CHAMBERS - EAST BUILDING

for MORNINGSTAR PROPERTY MANAGEMENT
LOT C14, KEMP SUBDIVISION
1353 CHAMBERS AVENUE
Town of EAGLE, County OF EAGLE, State of COLORADO


ISSUE DATE/REVISIONS

CONCEPT PLAN 7-23-19
DD PLAN 9-5-19
TI PLAN 10-4-19

MAIN
BUILDING
TI
PLAN

SHEET

A1.1 (2)

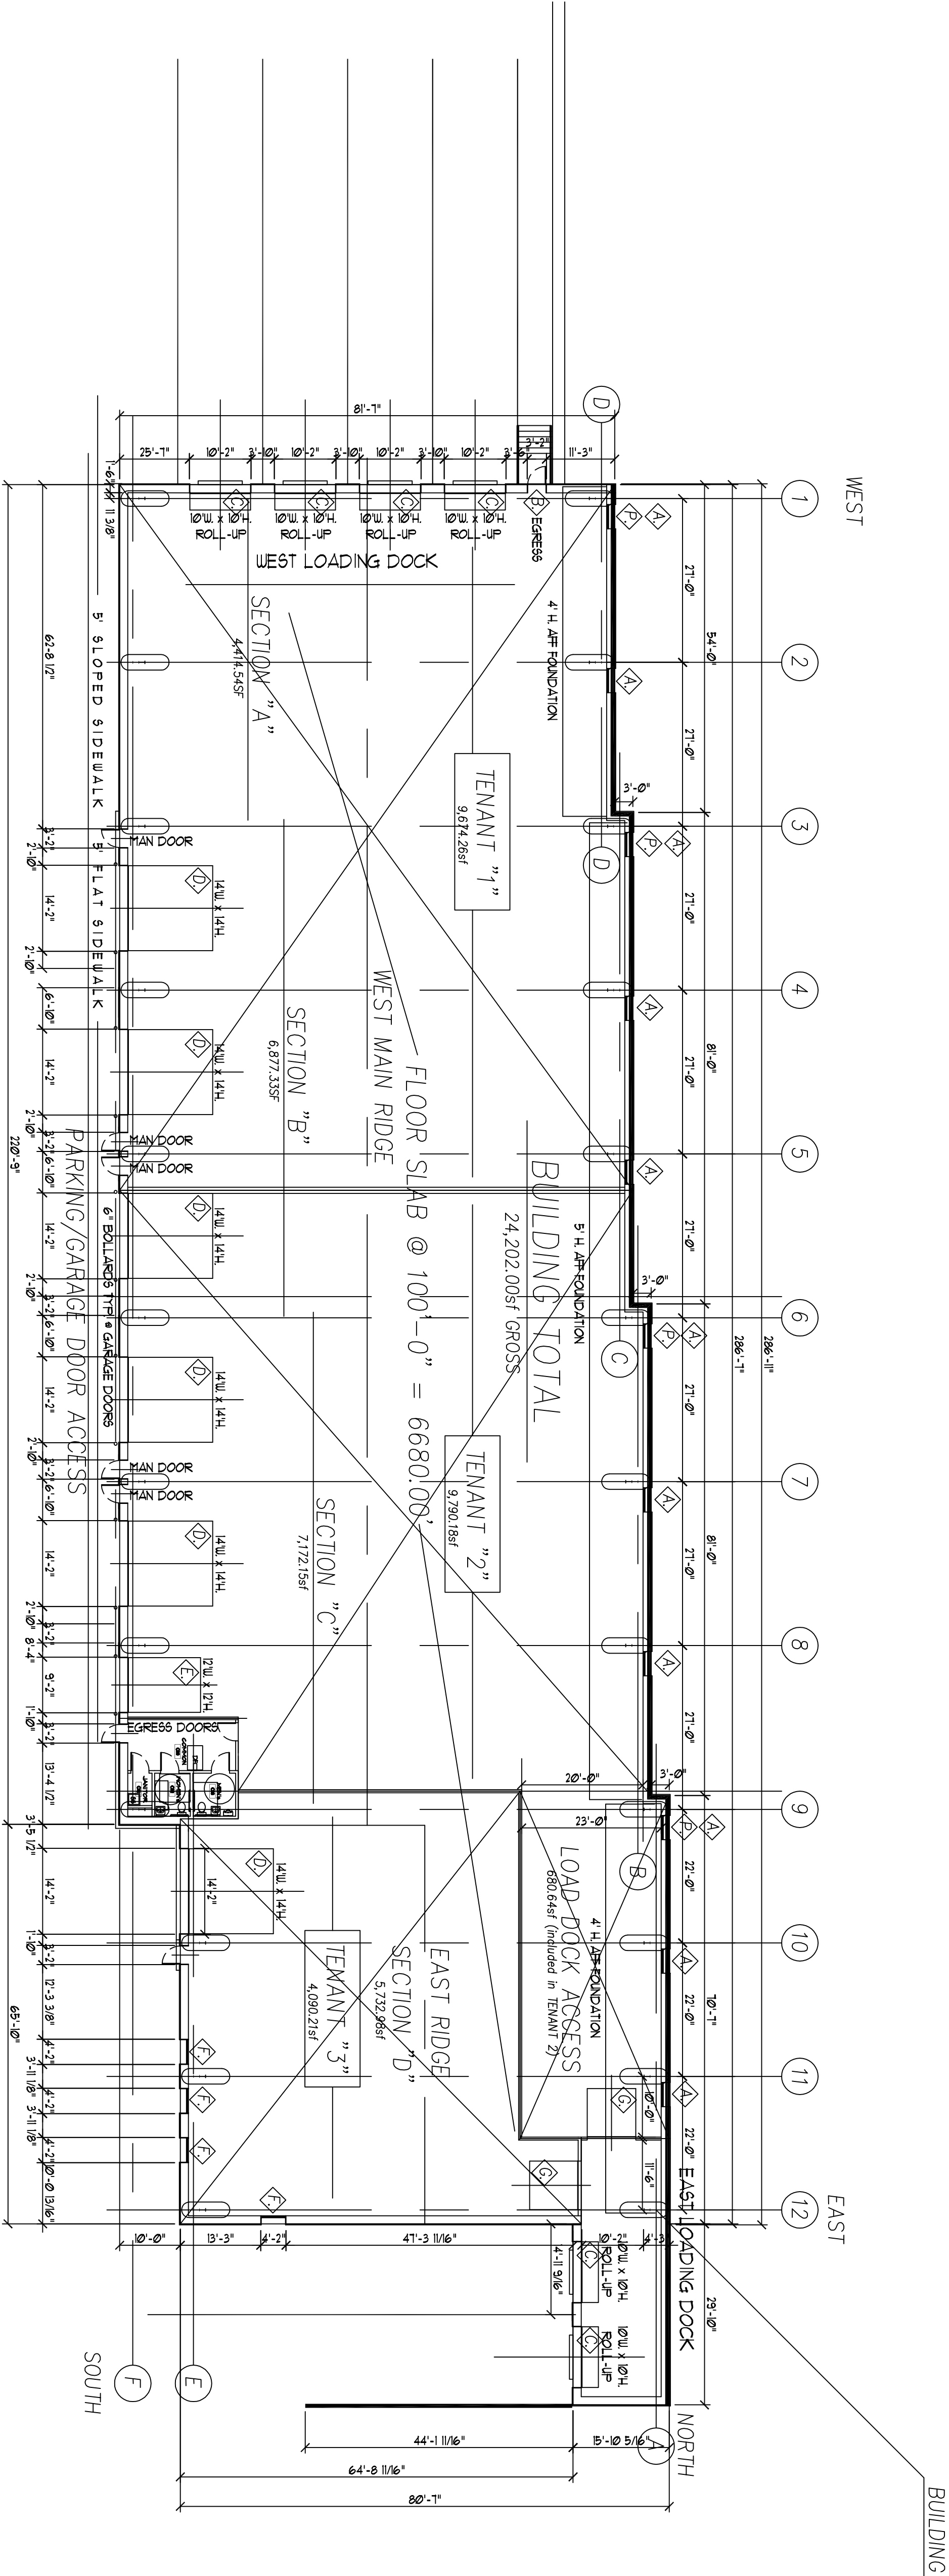

BUILDING TI PLAN

SCALE: 1/16"=1'-0"

1

BUILDING TI PLAN