

(NOT FOR TITLE PURPOSES)

LEGEND

No. | So. | E. | F.E. | W.W. | C.D. | ENT. UND. | ENT. | L.A. | A. | CL. | RT.

NORTH | SOUTH | EAST | FIRE ESCAPE | WINDOW WELL | CELLAR DOOR | ENT. UNDER | ENTRANCE | LOW AREA | AREAWAY | CLEAR | RIGHT

1' LIGHT POST

1' UTILITY POLE

1' CATCH BASIN

1' WATER VALVE

1' GAS VALVE

1' PARKING METER

1' TRAFFIC SIGN

1' HYDRANT

1' ELECTRIC BOX

1' TREE PIT

1' SEWER MANHOLE

1' ELECTRIC MANHOLE

1' TELEPHONE MANHOLE

1' D.W.S. WATER

JOB # 10933-Q

SURVEYED

JULY 29, 2015

UNAUTHORIZED ALTERATIONS OR ADDITIONS TO THIS SURVEY IS A VIOLATION OF SECTION 2209 OF THE NEW YORK STATE EDUCATION LAW. COPIES OF THIS SURVEY MAP NOT BEARING THE LAND SURVEYOR'S IRKED SEAL OR EMBOSSED SEAL SHALL NOT BE CONSIDERED TO BE A VALID TRUE COPY. GUARANTEES OR CERTIFICATIONS INDICATED HEREON SHALL RUN ONLY TO THE PERSON FOR WHOM THE SURVEY IS PREPARED, AND ON HIS BEHALF TO THE TITLE COMPANY, GOVERNMENTAL AGENCY AND LENDING INSTITUTION LISTED HEREON, AND TO THE ASSIGNEES OF THE LENDING INSTITUTION. GUARANTEES OR CERTIFICATION ARE NOT TRANSFERABLE TO ADDITIONAL INSTITUTIONS OR SUBSEQUENT OWNERS.

BLOCK: 11410

LOT (s): 1,12,50,51,65,66,67

SECTION: 50

COUNTY: QUEENS

DWG. BY: Srdjan D.

CHK'D BY:

ARCHITECTURAL SURVEY


CAUTION: BEFORE PERFORMING ANY DIGGING OR DRILLING ON THIS SITE, IT IS REQUIRED THAT SUBSURFACE SERVICES, INCLUDING THE UNDERGROUND MAINS BE MARKED AND IDENTIFIED BY THE UTILITY INVOLVED IN COMPLIANCE WITH INDUSTRIAL CODE 93 OF NEW YORK STATE.

1) ALL ELEVATIONS REFER TO NORTH AMERICAN VERTICAL DATUM OF 1988 (NAVD83) WHICH IS 1.652 FEET ABOVE THE MANHATTAN TOPOGRAPHICAL DATUM.

2) UNDERGROUND UTILITY INFORMATION SHOWN WAS OBTAINED FROM VARIOUS COMPANIES AND CITY AGENCIES AND IS NOT GUARANTEED FOR ACCURACY OR COMPLETENESS.

3) THIS IS TO CERTIFY THAT THERE ARE NO APPARENT STREAMS NOR NATURAL WATER COURSES IN THE PROPERTY AS SHOWN ON THIS SURVEY.

SCALE: 1"=20'

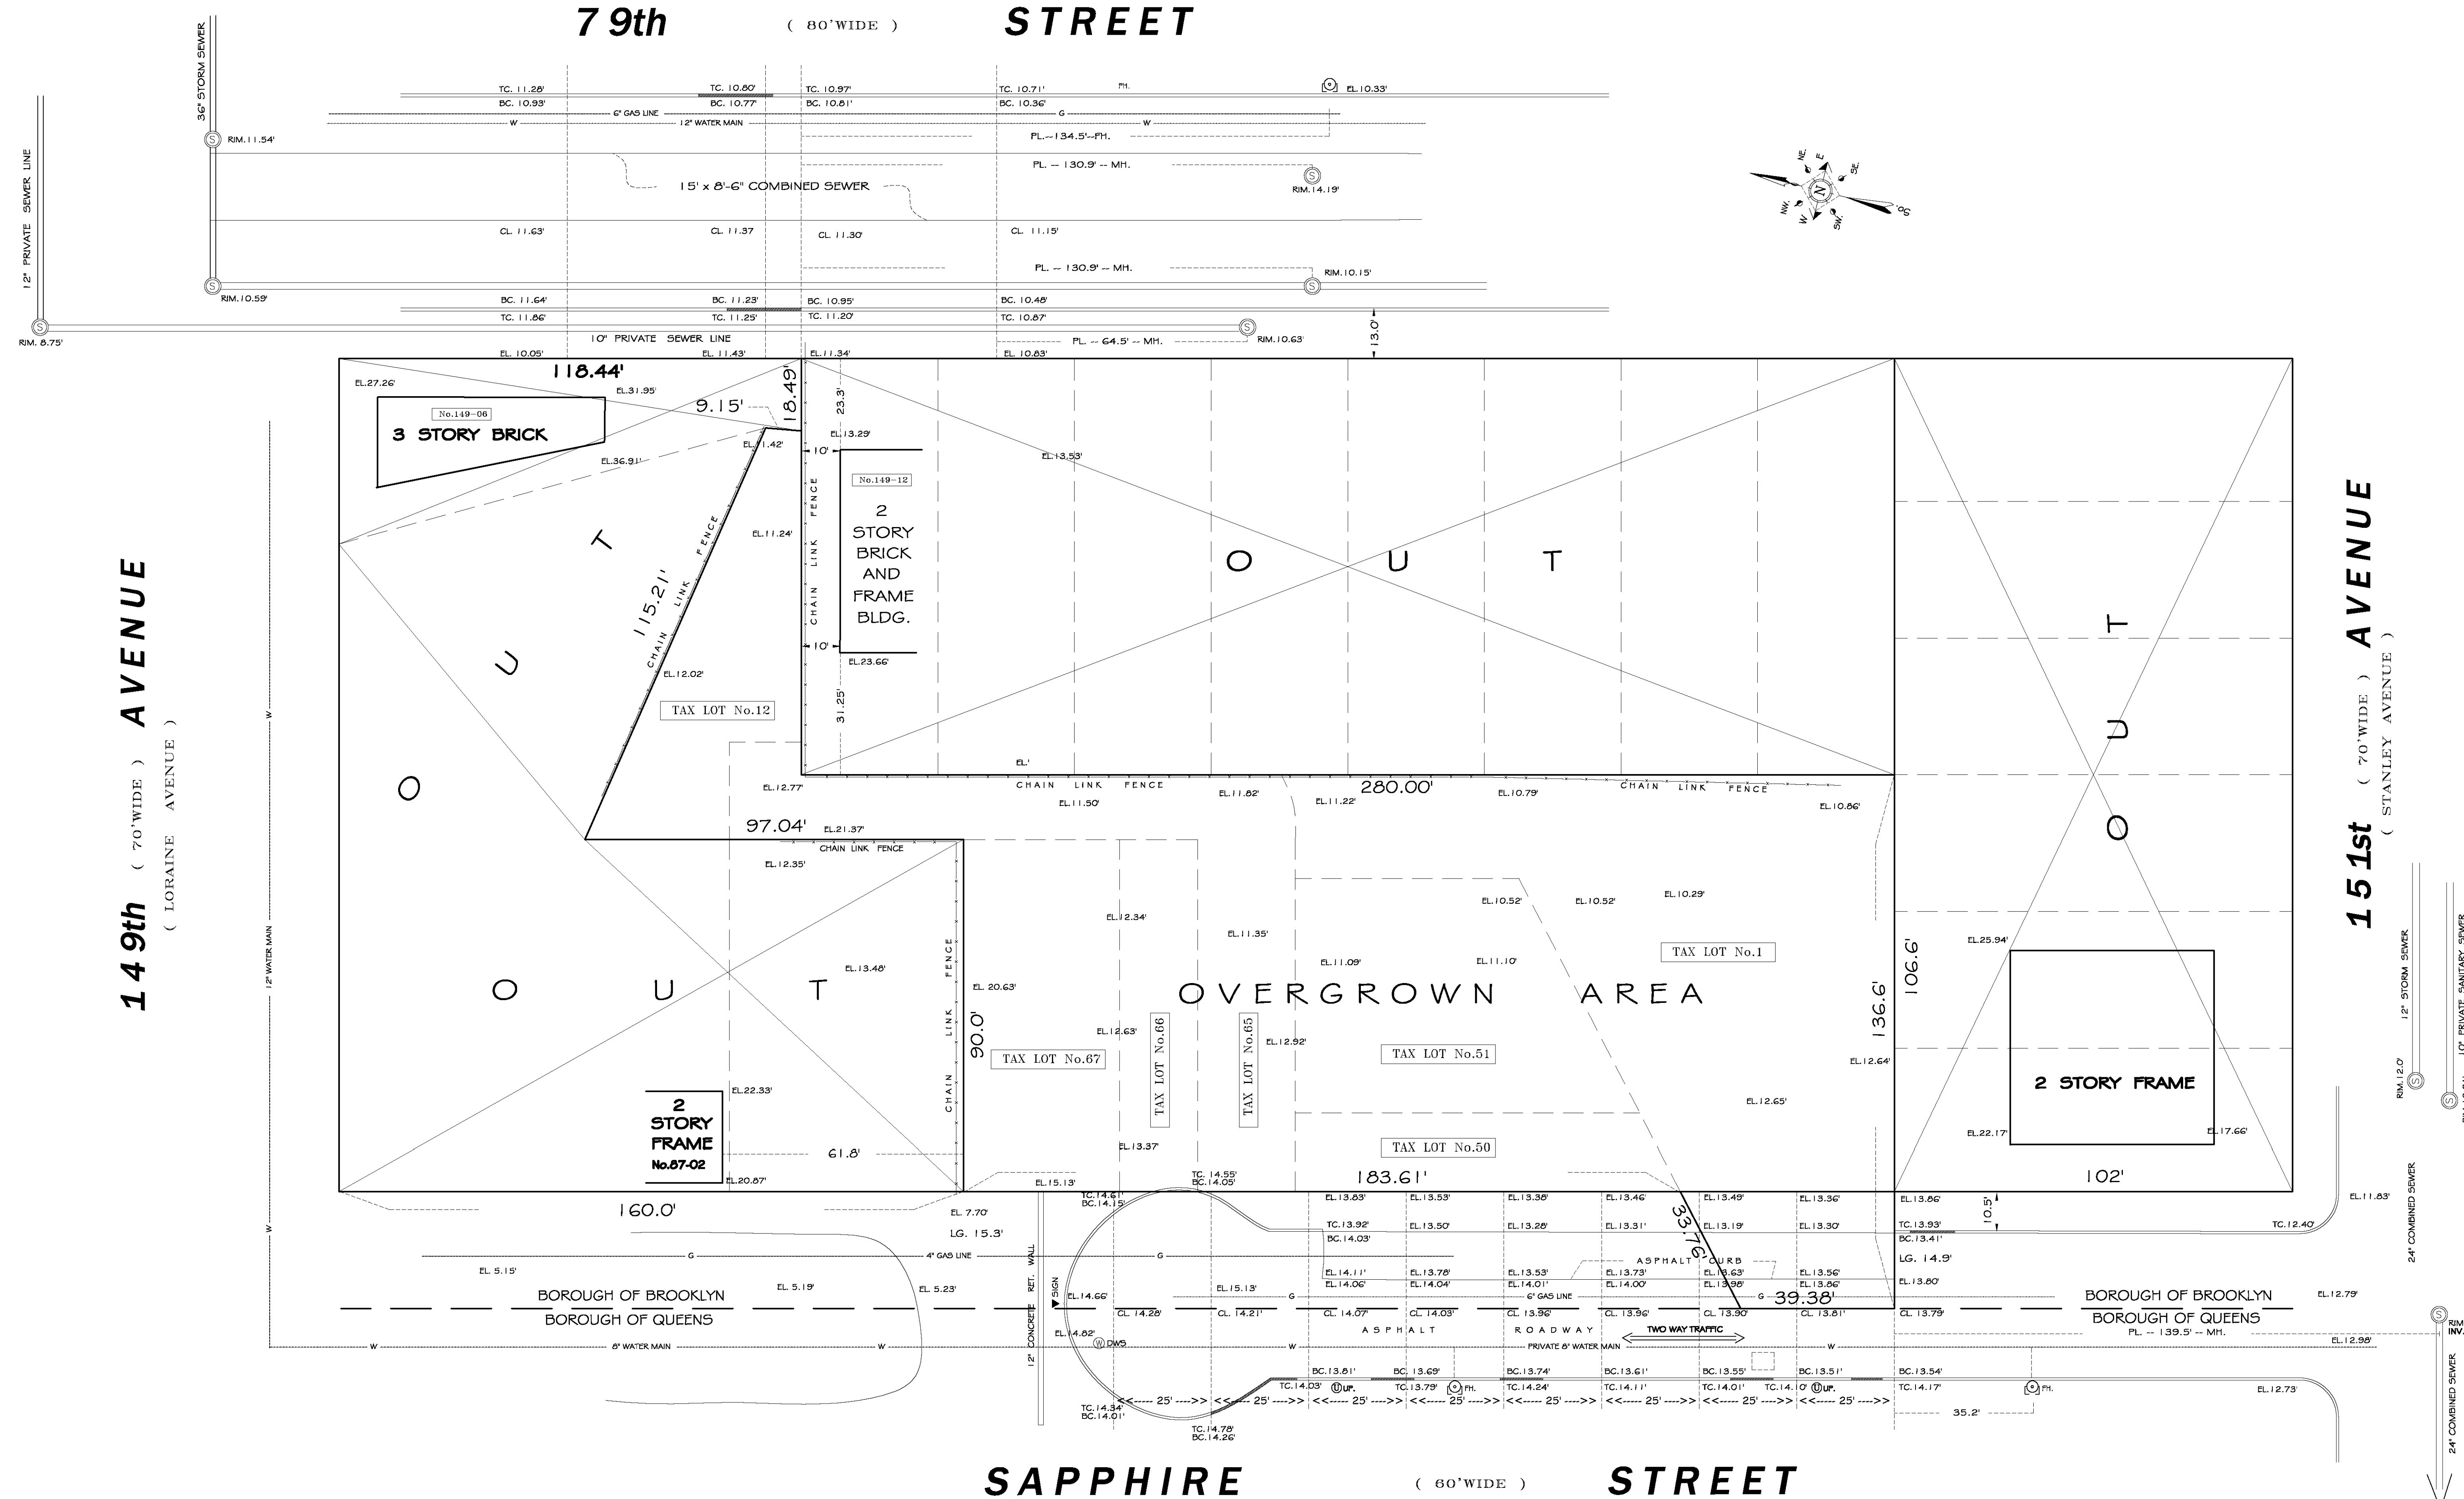

VINCENT M. TEUTONICO
N.Y.S. L.C. No. 050307
BIG APPLE LAND SURV. D.
65 MEADOW LANE GROUND LEVEL
NEW ROCHELLE, NY 10805
OFF: (914) 365-1847 ; FAX: (914) 365-1849
E-mail: BIGAPPLELS@YAHOO.COM