


2070902628

SURVEY IN SECTION 31, TOWNSHIP 40 NORTH, RANGE 1 EAST, W.M.

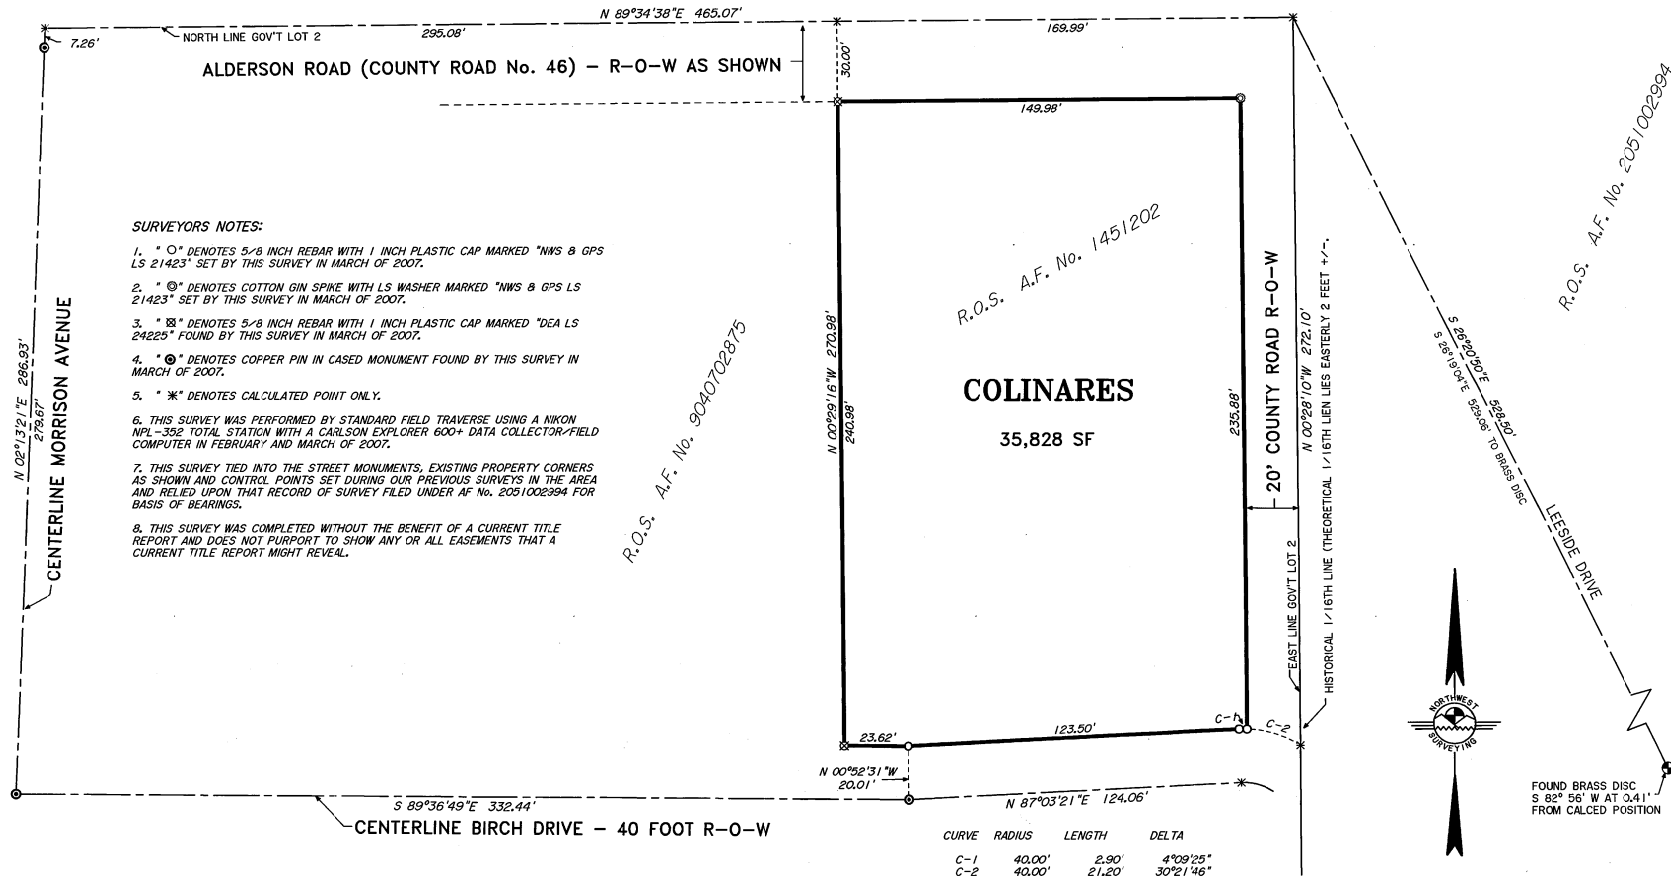

SCALE: 1 INCH = 30 FEET

BASIS OF BEARINGS =
RECORD OF SURVEY
FILED UNDER A.F. No. 2041002994



AUDITOR'S CERTIFICATE


FILED FOR RECORD THIS 20th DAY
OF SEPTEMBER, 2007 AT 2:30 P.M.,
IN BOOK 1 OF SURVEYS
AT PAGE 13, AT THE REQUEST OF
NORTHWEST SURVEYING & GPS.

COUNTY AUDITOR Dennis M. DeMeyer
DERULY AUDITOR Dennis M. DeMeyer

SURVEYOR'S CERTIFICATE

THIS MAP CORRECTLY REPRESENTS A SURVEY MADE BY ME
OR UNDER MY DIRECTION IN CONFORMANCE WITH THE
REQUIREMENTS OF THE SURVEY RECORDING ACT, AT THE
REQUEST OF REX COLINARES
IN FEBRUARY OF 2007.

DATE 2/20/2008 CERTIFICATE NO. 21423

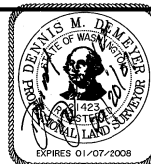

PORTION: GOV'T LOT 2, SW4, NW4, SECTION 31,
TOWNSHIP 40 NORTH, RANGE 1 EAST OF W.M.,
WHATCOM COUNTY, WASHINGTON



NORTHWEST SURVEYING & GPS, INC.
Dennis M. DeMeyer, L.S. No. 21423
407 5TH STREET, LYNDEN WASHINGTON, 98264
PH. (360) 354-1950 FAX (360) 354-7644

RECORD OF SURVEY FOR REX & CYNTHIA COLINARES

DRAWN BY: JEREMY	DATE: 09/20/07	JOB NO.: 07-43
REVIEWED BY: DENNY	D/R: 314001\BIRCH	SHEET: 1 OF 1
CRD: BIRCH.CRD		