


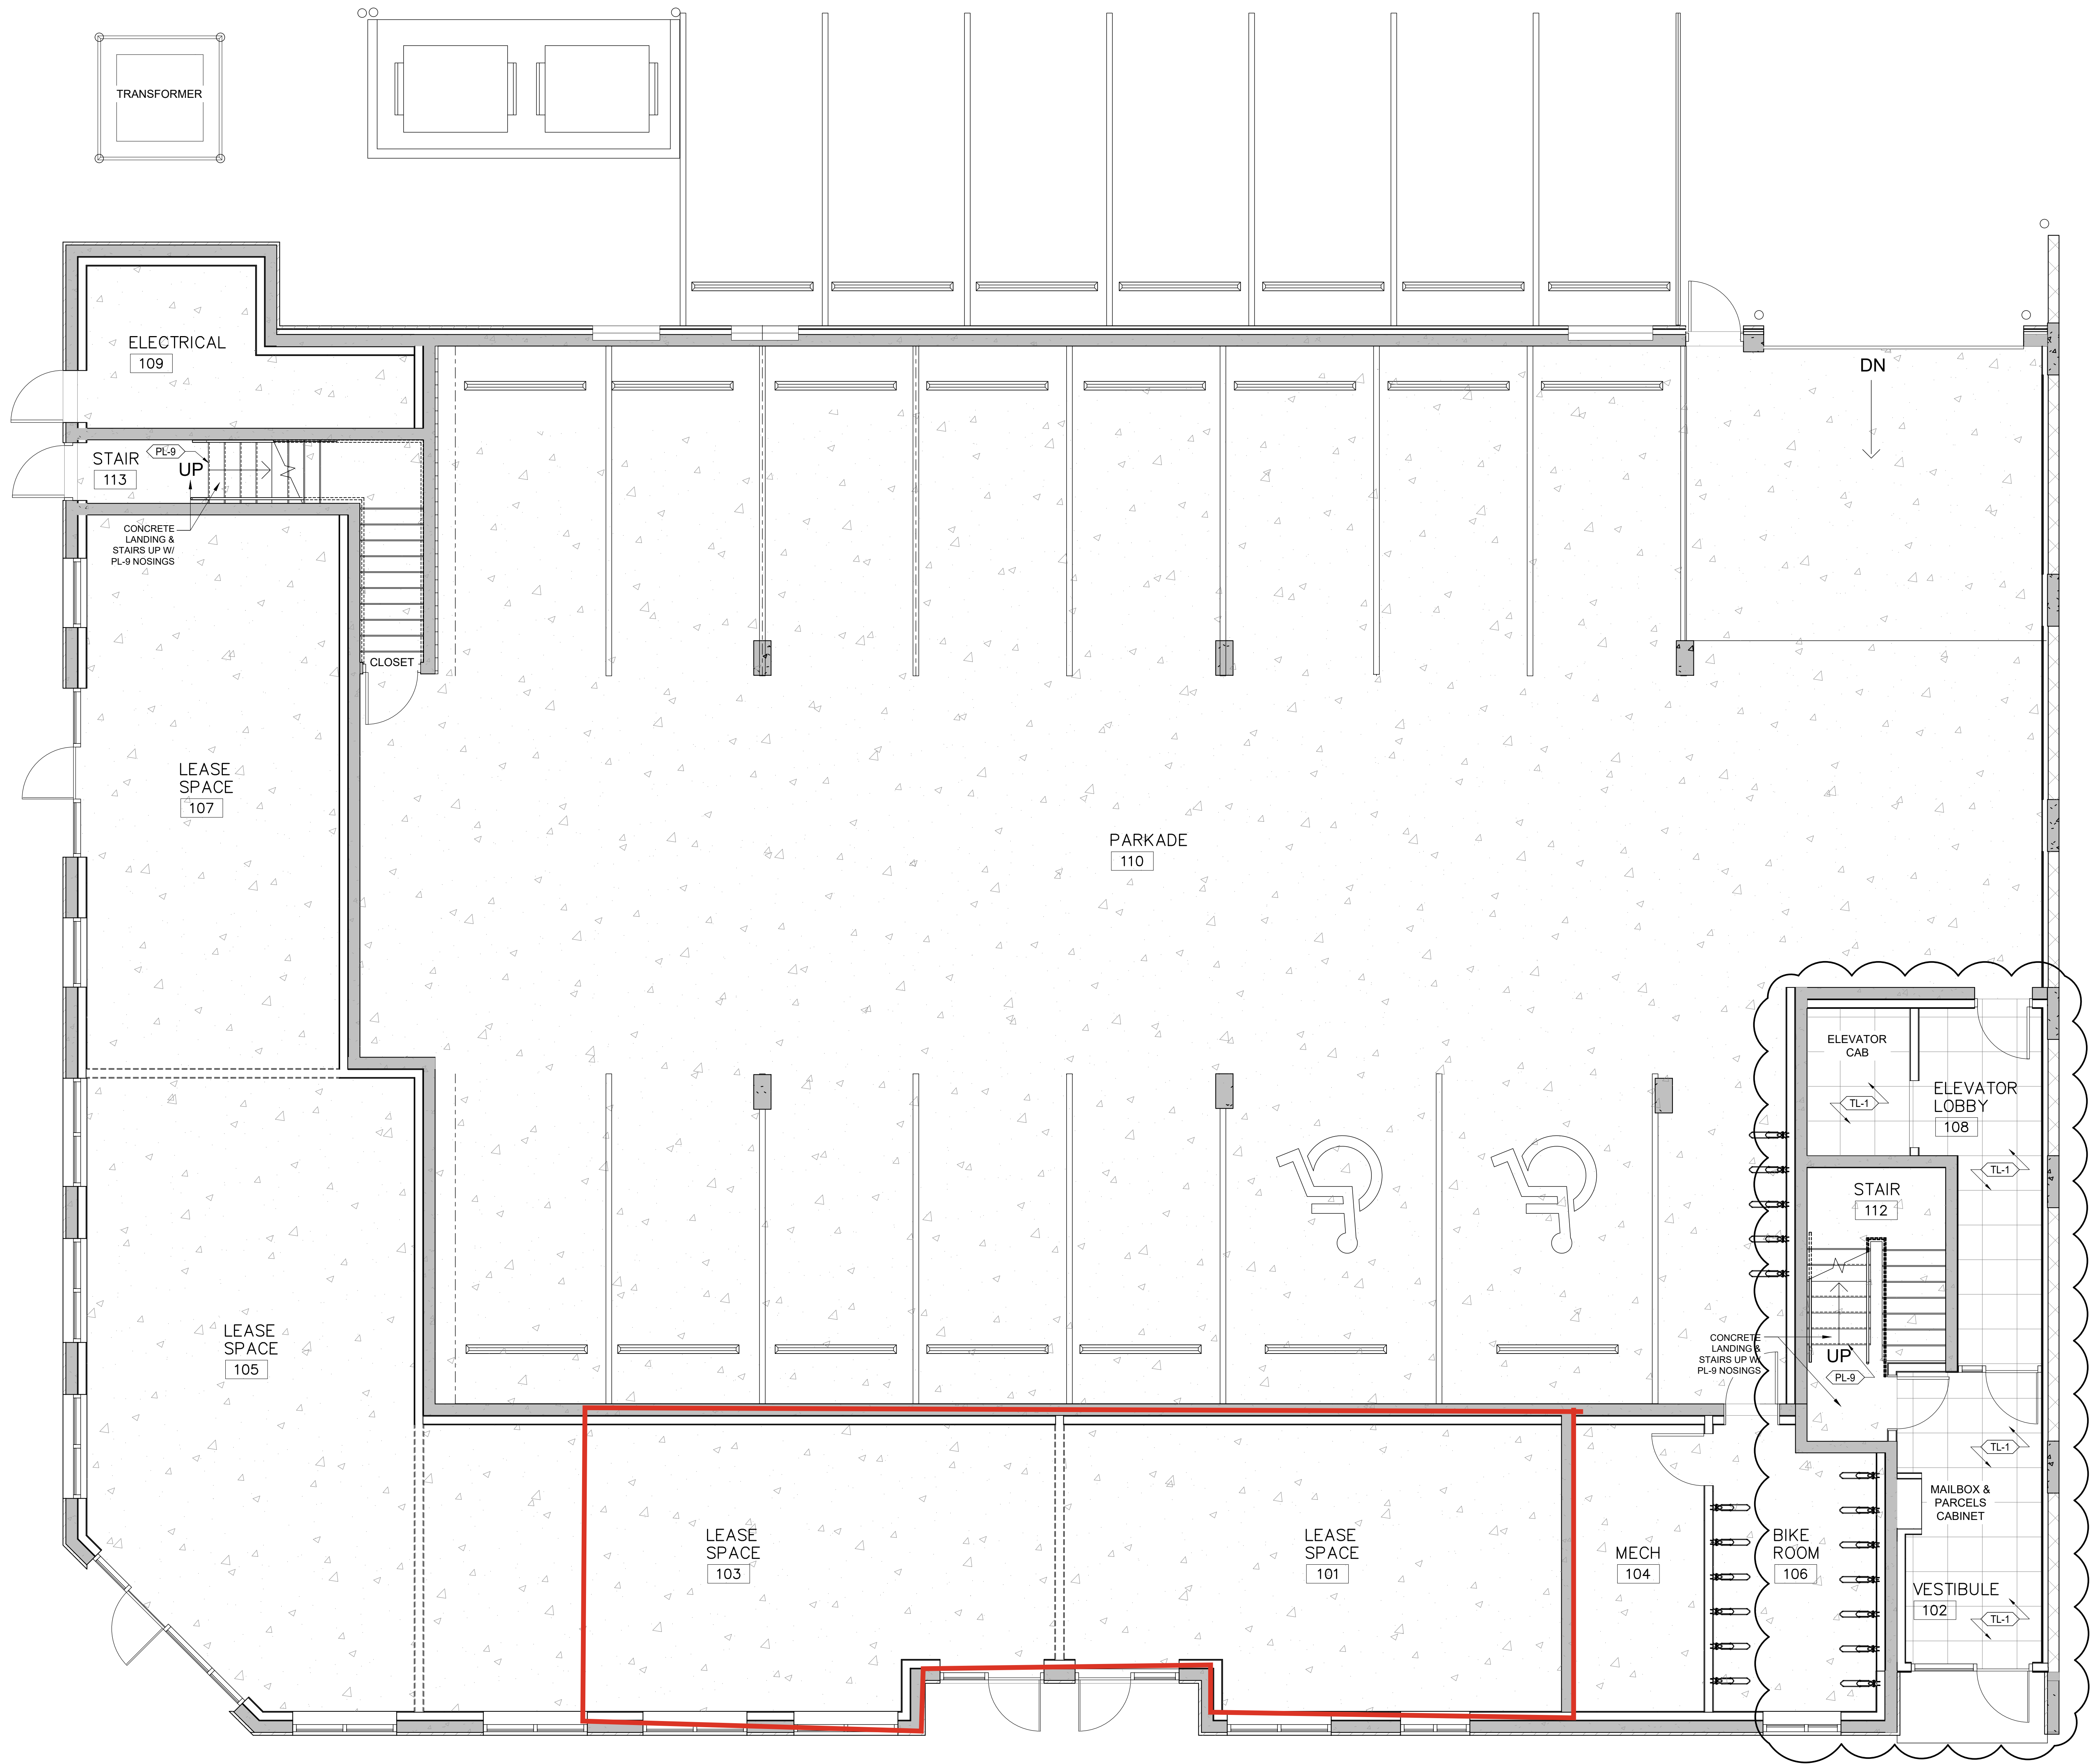

HATCH LEGEND:			
	TILE FLOORING		VINYL FLOORING
	BROADLOOM CARPET		CARPET TILE
	RUBBER TILE		CONCRETE FLOOR (REFER TO ARCH DRAWINGS FOR SPECIFICATIONS)
	BALCONY VINYL FLOORING		CONCRETE PAVERS (REFER TO ARCH DRAWINGS FOR SPECIFICATIONS)

- GENERAL NOTES
- REFER TO SPECIFICATION DOCUMENT FOR DETAILED FINISH AND FIXTURE SPECIFICATIONS AND SUPPLIER INFORMATION.
 - ALL FLOORING MATERIAL TO BE INSTALLED IN ACCORDANCE WITH MANUFACTURER'S RECOMMENDATIONS.
 - ALL WORK SHALL CONFORM TO LOCAL AND NATIONAL BUILDING CODE HAVING JURISDICTION.
 - REFER TO DRAWINGS ID3.00-3.07 FOR SUITE TYPE A-H FLOOR FINISH PLANS
 - FLOORING TRANSITION STRIPS ARE REQUIRED AT ALL CHANGES IN FLOORING TYPES. REFER TO SPECIFICATION PACKAGE FOR SPECIFIED TRANSITIONS. FLOORING INSTALLER TO CONFIRM SPECIFIED TRANSITIONS MEET FLOORING AND CONSTRUCTION REQUIREMENTS.
 - GROUT LINES AT BASE OF WALL TO MATCH WITH GROUT LINES AT FLOOR TILE, WHERE APPLICABLE.

1 FINISH PLAN: LEVEL 1 - COMMON AREAS
Scale: 1/4" = 1'-0"



MAISON THREE INTERIORS INC.
250.550.8016
hello@maisonthree.com
maisonthree.com



REVISIONS		
NO.	DATE	ISSUE DESCRIPTION
1	2024-05-31	ISSUED FOR TENDER SET
2	2024-06-26	REVISED ISSUED FOR TENDER SET
3	2024-06-27	REVISED ISSUED FOR TENDER SET
4	2024-09-11	ISSUED FOR CONSTRUCTION SET

GENERAL NOTES

THIS DRAWING MUST NOT BE SCALED. WRITTEN DIMENSIONS SHALL HAVE PRECEDENCE OVER SCALED DIMENSIONS. CONTRACTORS SHALL VERIFY AND BE RESPONSIBLE FOR ALL DIMENSIONS AND CONDITIONS ON THE JOB AND MAISON THREE INC. SHALL BE INFORMED OF ANY VARIATIONS FROM THE DIMENSIONS AND CONDITIONS SHOWN ON THE DRAWING. THIS DRAWING IS THE EXCLUSIVE PROPERTY OF MAISON THREE INTERIORS INC. AND CANNOT BE USED OR REPRODUCED WITHOUT WRITTEN CONSENT.

CLIENT

BRIDGESTAR CAPITAL

PROJECT

123 FRONT STREET DEVELOPMENT

PROJECT ADDRESS

123 FRONT STREET, PENTICTON BC

DATE

2024-05-31

SCALE

AS NOTED

DRAWN BY

KV

CHECKED BY

MW

DRAWING NAME

FINISH PLAN
LEVEL 1
COMMON AREAS

DRAWING NO.

ID1.00