


NOTE: THIS SURVEY WAS PREPARED WITHOUT THE BENEFIT OF AN ABSTRACT OF TITLE AND IS SUBJECT TO ANY STATE OF FACTS THAT MAY BE REVEALED BY AN EXAMINATION OF SUCH.

CORNELIA (40' WIDE) STREET

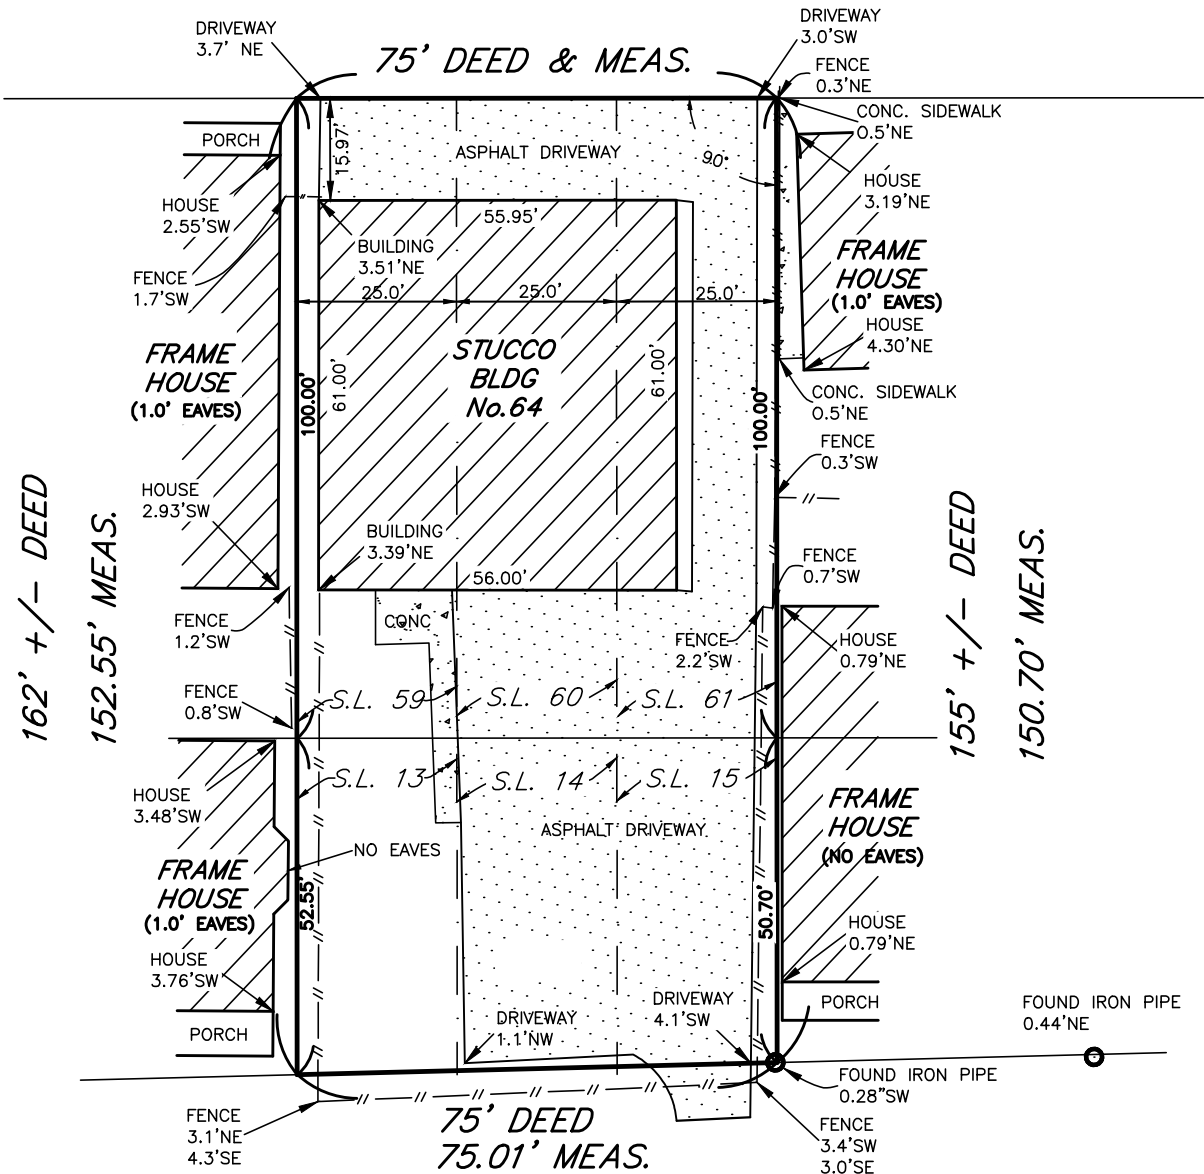

FILLMORE (100' WIDE) AVENUE

MAP COVER 29
PART OF SUBLOTS 13-15 &
ALL OF SUBLOTS 59-61

PART OF L 13 S T 11 R 8 OF THE HOLLAND LAND COMPANY
VILLAGE OF ; CITY OF BUFFALO ; COUNTY OF ERIE ; STATE OF NEW YORK

NOTE: UNAUTHORIZED ALTERATION OR ADDITION TO ANY SURVEY, DRAWING, DESIGN SPECIFICATION PLAN OR REPORT IS A VIOLATION OF SECTION 7209 PROVISION 2 OF THE NEW YORK STATE EDUCATION LAW.

REVISION	
DATE	DESCRIPTION

SBL No. 122.27-3-1

KHEOPS
ARCHITECTURE, ENGINEERING
& SURVEY, DPC

300 Pearl Street, Suite 100
Buffalo, New York 14202
P. 716.849.8739
F. 716.856.0981
WWW.KHEOPSDPC.COM

DRAWN BY DLH SCALE 1"=30' JOB NO. 16NY002.20
CHECKED BY GEM FIELD DATE 9/21/16
CAD FILE 63191 OFFICE DATE 9/22/16

BOOK 414 PAGE 141 MAP 63191

File: N: Residential Surveys 2016 Surveys 16NY002.20 64 Fillmore Ave CADD 64 FILLMORE.dwg, Plot Date: 6/2/2020, By: HAGER, DOUGLAS, R., Plot Style: FULL-BLACK.CTB