



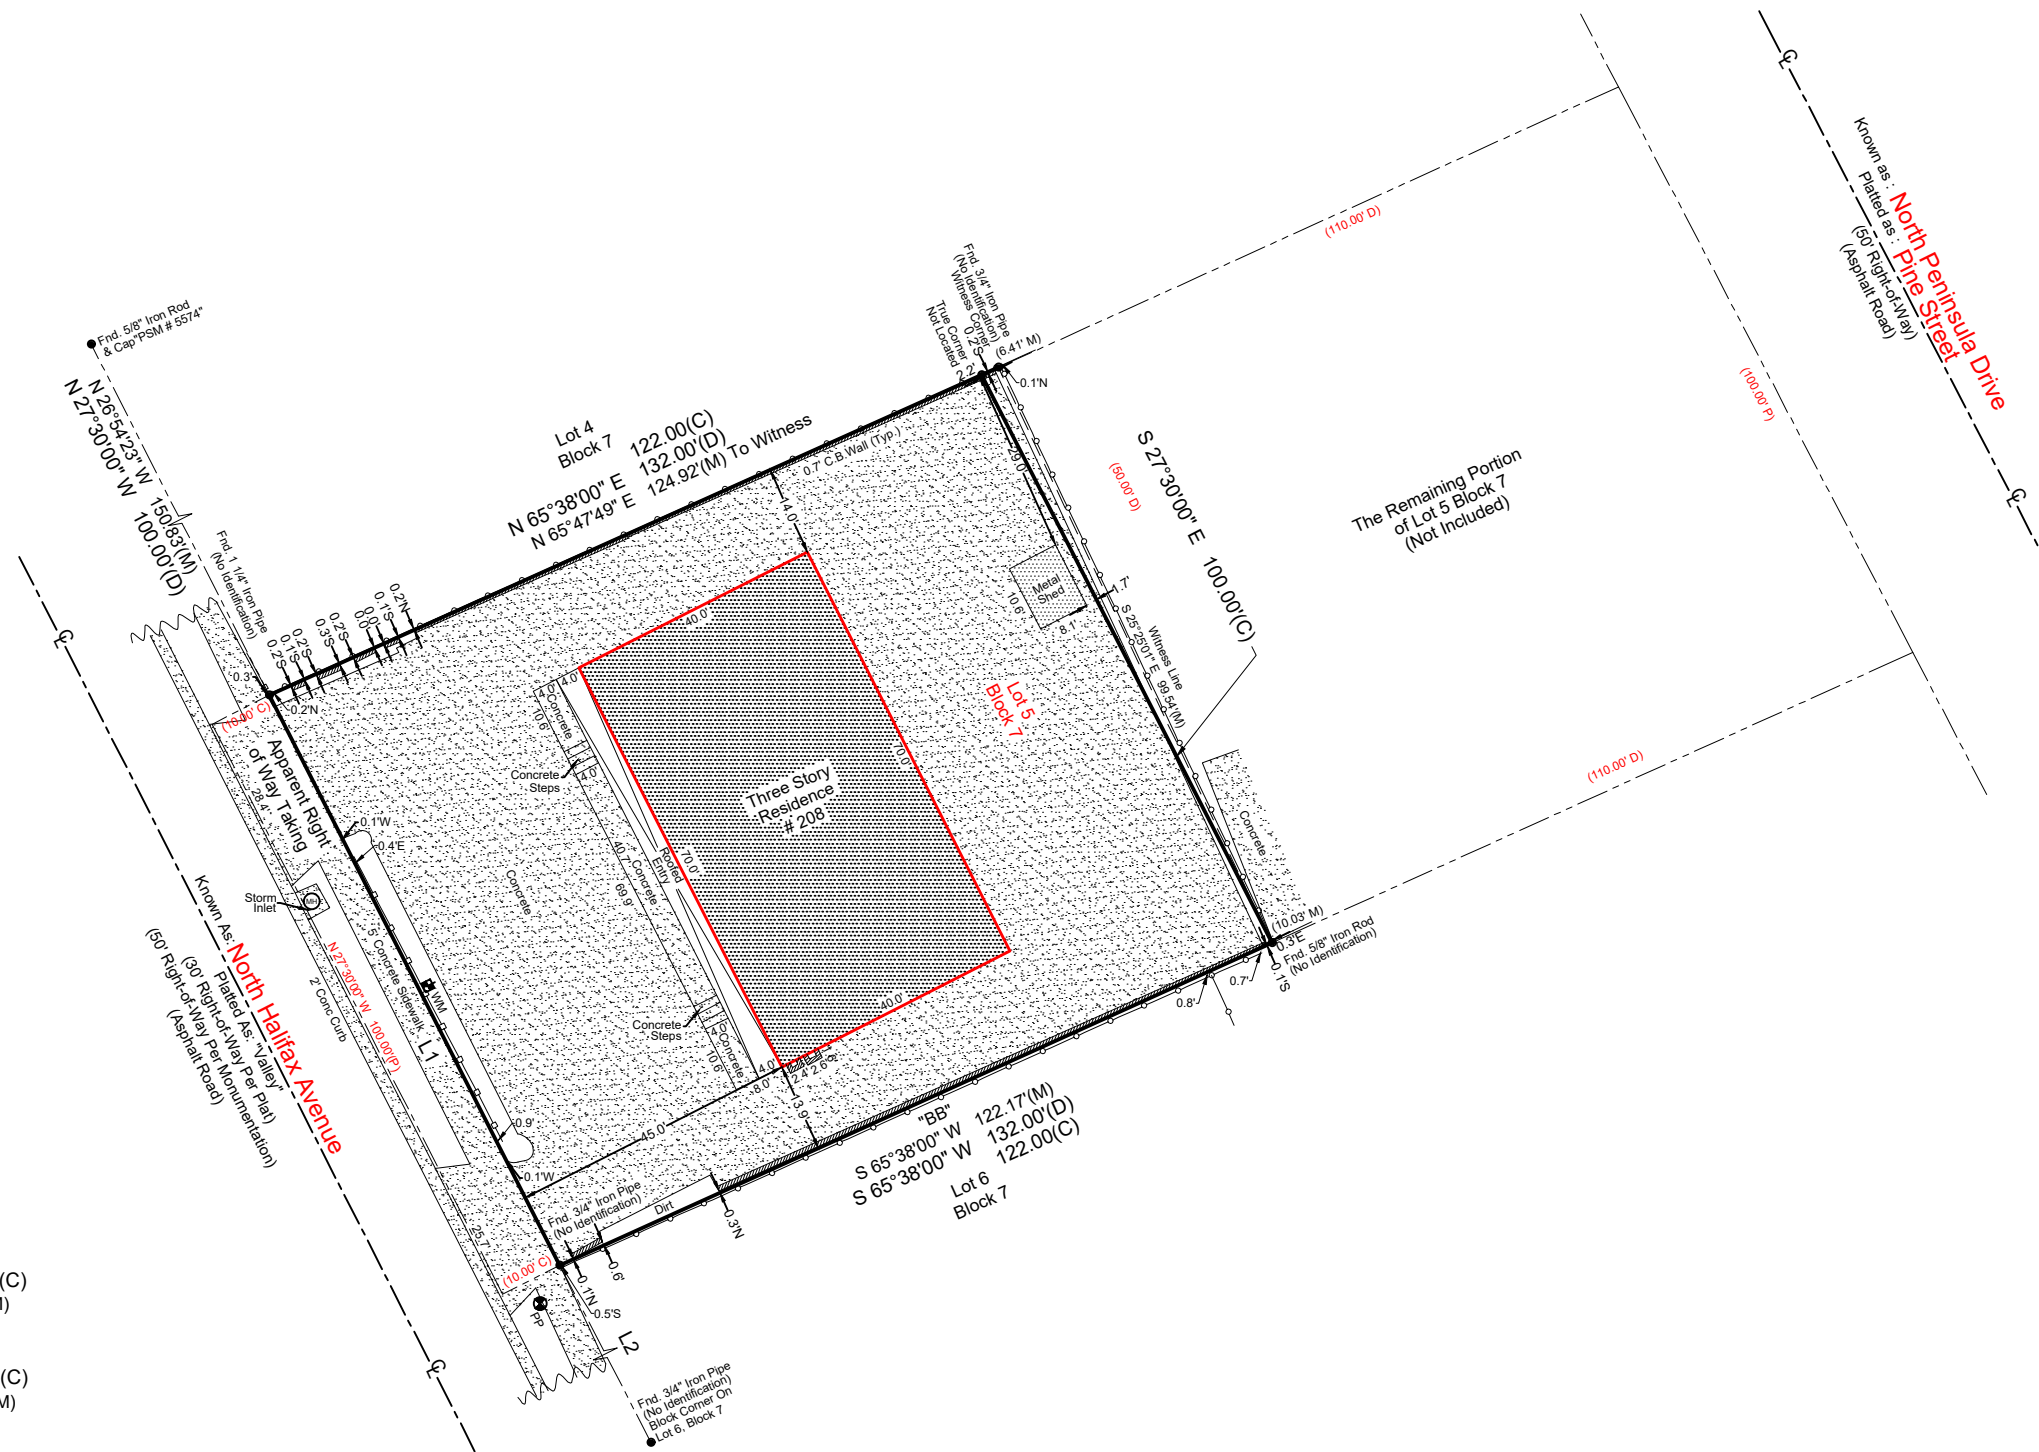

L1
N 27°30'00" W 100.00'(C)
N 26°59'25" W 99.99'(M)

L2
N 27°30'00" W 100.00'(C)
N 27°15'35" W 100.03'(M)

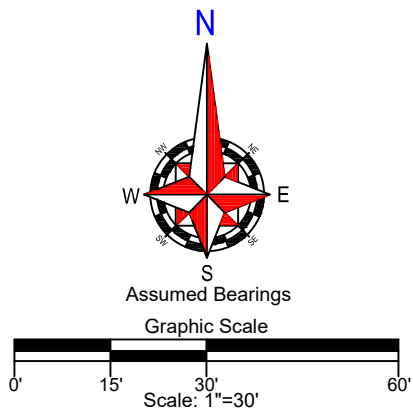

208 NORTH HALIFAX AVENUE, DAYTONA BEACH, FLORIDA 32118

BOUNDARY SURVEY

Legal Description:

THE WEST 132 FEET OF LOT 5, BLOCK 7, MEMENTO, AS PER MAP IN DEED BOOK O, PAGE 692, OF THE PUBLIC RECORDS OF VOLUSIA COUNTY, FLORIDA.

Flood Information:

BY PERFORMING A SEARCH WITH THE LOCAL GOVERNING MUNICIPALITY OR WWW.FEMA.GOV, THE PROPERTY APPEARS TO BE LOCATED IN ZONE X. THIS PROPERTY WAS FOUND IN CITY OF DAYTONA BEACH, COMMUNITY NUMBER 125099, DATED 9/29/2017.

CERTIFIED TO:

208 N HALIFAX, LLC; SOUTHERN TITLE HOLDING COMPANY, LLC; OLD REPUBLIC NATIONAL TITLE INSURANCE AGENCY



Field Date: 11/18/2020 Date Completed: 11/23/20
Drawn By: G.S. File Number: JS-81481

-Legend-	
C	- Calculated
CB	- Concrete Block
CM	- Concrete Monument
Conc.	- Concrete
D	- Description
DE	- Drainage Easement
Esmt.	- Easement
F.E.M.A.	- Federal Emergency Management Agency
FFE	- Finished Floor Elevation
Fnd.	- Found
IP	- Iron Pipe
L	- Length (Arc)
M	- Measured
N&D	- Nail & Disk
N.R.	- Non-Radial
ORB	- Official Records Book
P	- Plat
P.B.	- Plat Book
-□-	- Wood Fence
PC	- Point of Curvature
Pg.	- Page
PI	- Point of Intersection
P.O.B.	- Point of Beginning
P.O.L.	- Point on Line
PP	- Power Pole
PRM	- Permanent Reference Monument
PT	- Point of Tangency
R	- Radius
Rad.	- Radial
R&C	- Rebar & Cap
Rec.	- Recovered
Rfd.	- Roofed
Set	- Set 1/2" Rebar & Cap "LB 7623"
Typ.	- Typical
UE	- Utility Easement
WM	- Water Meter
Δ	- Delta (Central Angle)
-○-	- Chain Link Fence

-NOTES-
>Survey is Based upon the Legal Description Supplied by Client.
>Abutting Properties Deeds have NOT been Researched for Gaps, Overlaps and/or Hiatus.
>Subject to any Easements and/or Restrictions of Record.
>Bearing basis shown hereon, is Assumed and Based upon the Line Denoted with a "BB".
>Building Ties are NOT to be used to reconstruct Property Lines.
>Fence Ownership is NOT determined.
>Roof Overhangs, Underground Utilities and/or Footers have NOT been located UNLESS otherwise noted.
>Septic Tanks and/or Drainfield locations are approximate and MUST be verified by appropriate Utility Location Companies.
>Use of This Survey for Purposes other than Intended, Without Written Verification, Will be at the User's Sole Risk and Without Liability to the Surveyor. Nothing Hereon shall be Construed to give ANY Rights or Benefits to Anyone Other than those Certified.

NONE VISIBLE

-POINTS OF INTEREST-

I hereby Certify that this Boundary Survey of the above Described Property is True and Correct to the Best of my Knowledge and Belief as recently Surveyed under my Direction on the Date Shown, Based on Information furnished to me as Noted and Conforms to the Standard of Practice for Land Surveying in the State of Florida in accordance with Chapter 5J-17.052 Florida Administrative Codes, Pursuant to Section 472.027 Florida Statutes.

Patrick K. Ireland, PSM 6637, LB 7623
This Survey is intended ONLY for the use of Said Certified Parties.
This Survey NOT VALID UNLESS signed and Embossed with Surveyor's Seal.

Ireland & Associates Surveying, Inc.
800 Currency Circle | Suite 1020
Lake Mary, Florida 32746
www.irelandsurveying.com
Office-407.678.3366 Fax-407.320.8165