

CERTIFICATE OF SURVEY

Leesville, LA., August 27, 1991

TO ALL PARTIES INTERESTED IN TITLE TO PREMISES SURVEYED:


I HEREBY CERTIFY THAT THIS PLAT CORRECTLY REPRESENTS THE SURVEY MADE BY ME OF THE FOLLOWING DESCRIBED PREMISES OR TRACT OF LAND TO WIT:

A part of the Northeast 1/4 of the Southwest 1/4 and the Northwest 1/4 of the Southeast of Section 14, Township 1 North Range 9 West, Vernon Parish, La. described as follows: Begin at the Northeast corner of said NE 1/4 of SW 1/4 - Thence N88°57'W ALONG the north line of said NE 1/4 of SW 1/4 - 80.0 feet; Thence S33°47'E - 478.2 feet to a point on the northerly right of way line of Jeane Chapel Road; Thence along said northerly right of way line - N35°47'E - 85.0 feet; N39°02'E - 153.1 feet and N58°16'E - 209.2 feet; Thence N30°48'W - 104.3 feet to the north line of said NW 1/4 of SE 1/4; Thence N88°57'W along said north line - 456.7 feet to Point of Beginning containing 2.7 acres more or less.

SCALE: 1" equals 100'
FOR _____
AT REQUEST Mary Hewett

Charles C. Wise
CHARLES C. WISE, REGISTERED SURVEYOR

LA. REG. NO. 4262

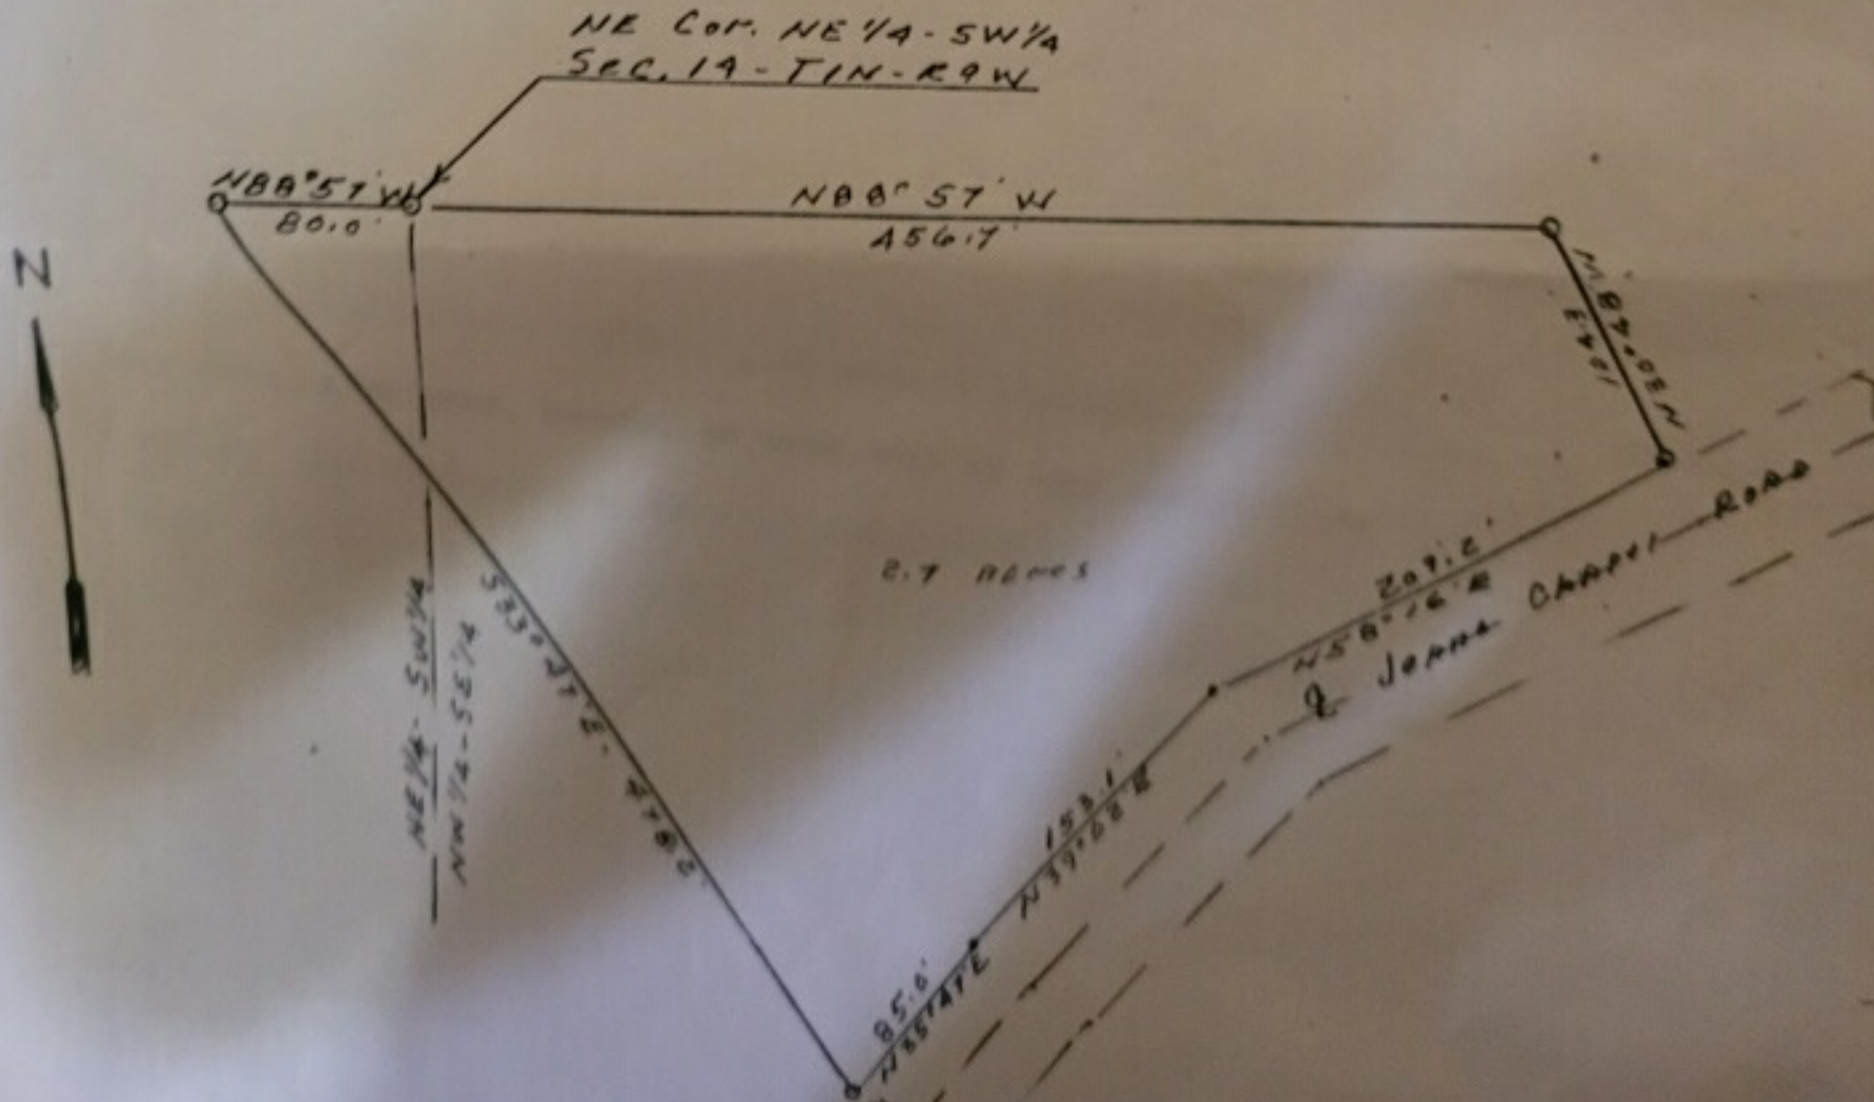

CERTIFICATE OF SURVEY



SCALE: 1" = 100' 0"
DATE: _____
BY SURVEYOR: _____

Charles C. [Signature]
SURVEYOR
No. _____

