



NORTH LINE OF THE SOUTHWEST QUARTER OF THE SOUTHWEST QUARTER OF SECTION 25, TOWNSHIP 114, RANGE 20

SOUTHWEST QUARTER OF SECTION 25, TOWNSHIP 114, RANGE 20  
WETLAND SHOWN PER 2025 DELINEATION BY PINNACLE ENGINEERING

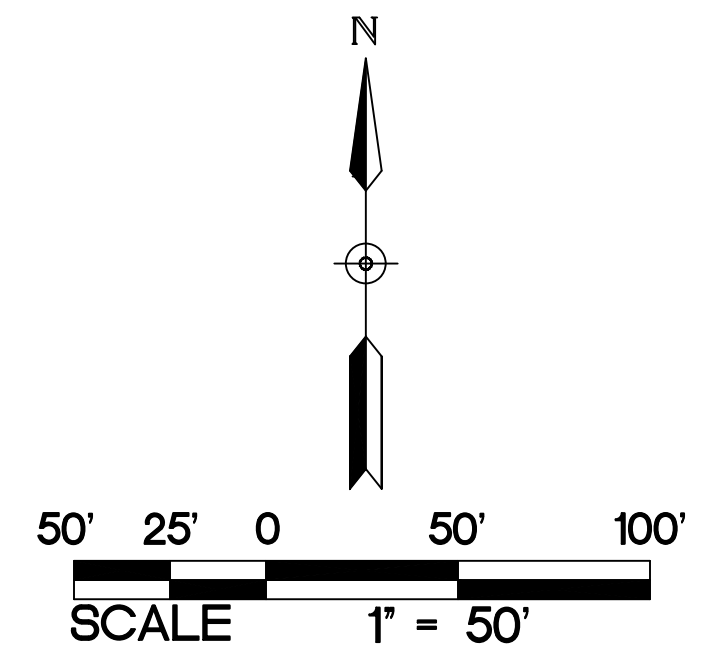

EAST LINE OF THE SOUTHWEST QUARTER OF SECTION 25, TOWNSHIP 114, RANGE 20

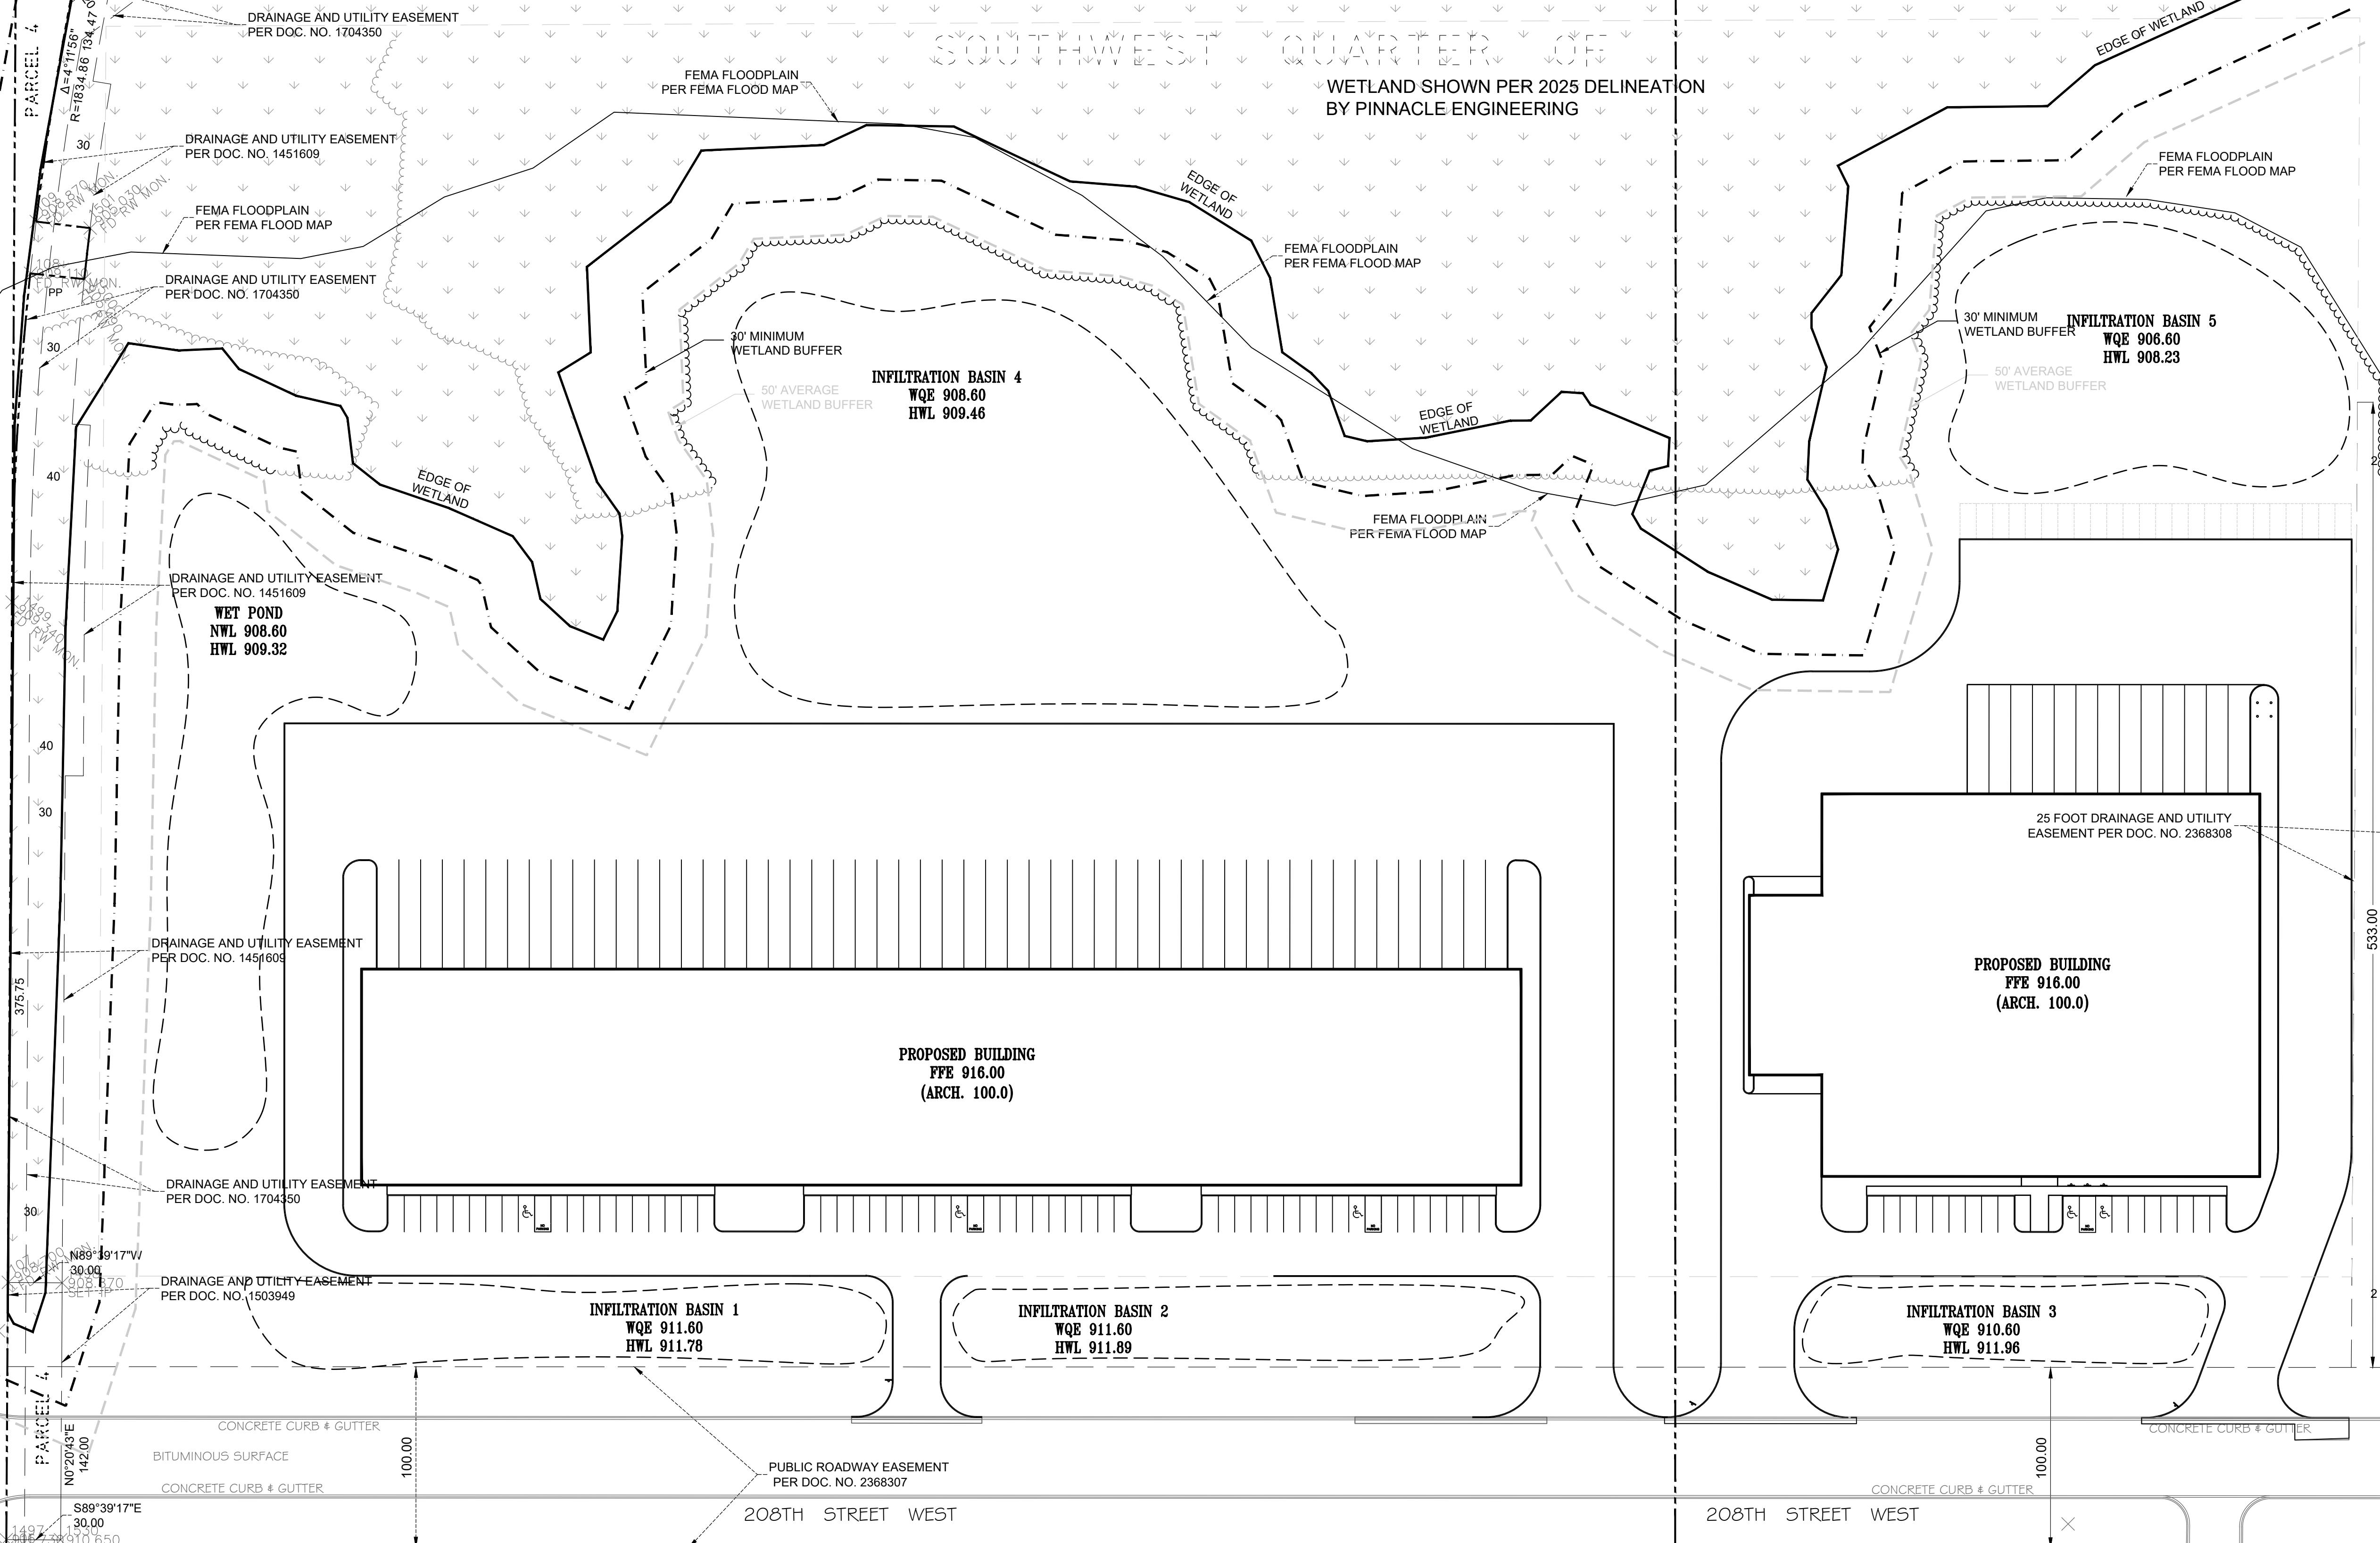

DRAINAGE AND UTILITY EASEMENT PER DOC. NO. 1704350

DRAINAGE AND UTILITY EASEMENT PER DOC. NO. 1503949

DRAINAGE AND UTILITY EASEMENT PER DOC. NO. 1704350

DRAINAGE AND UTILITY EASEMENT PER DOC. NO. 1451609

DRAINAGE AND UTILITY EASEMENT PER DOC. NO. 1451609

DRAINAGE AND UTILITY EASEMENT PER DOC. NO. 1704350

DRAINAGE AND UTILITY EASEMENT PER DOC. NO. 1451609

DRAINAGE AND UTILITY EASEMENT PER DOC. NO. 1704350

PUBLIC ROADWAY EASEMENT PER DOC. NO. 2368307

25 FOOT DRAINAGE AND UTILITY EASEMENT PER DOC. NO. 2368308

CONCRETE CURB & GUTTER

BITUMINOUS SURFACE

CONCRETE CURB & GUTTER

CONCRETE CURB & GUTTER

BITUMINOUS SURFACE

208

NORTH LINE OF THE SOUTH 444.33 FEET OF THE SOUTHWEST QUARTER OF SECTION 25, TOWNSHIP 114, RANGE 20