
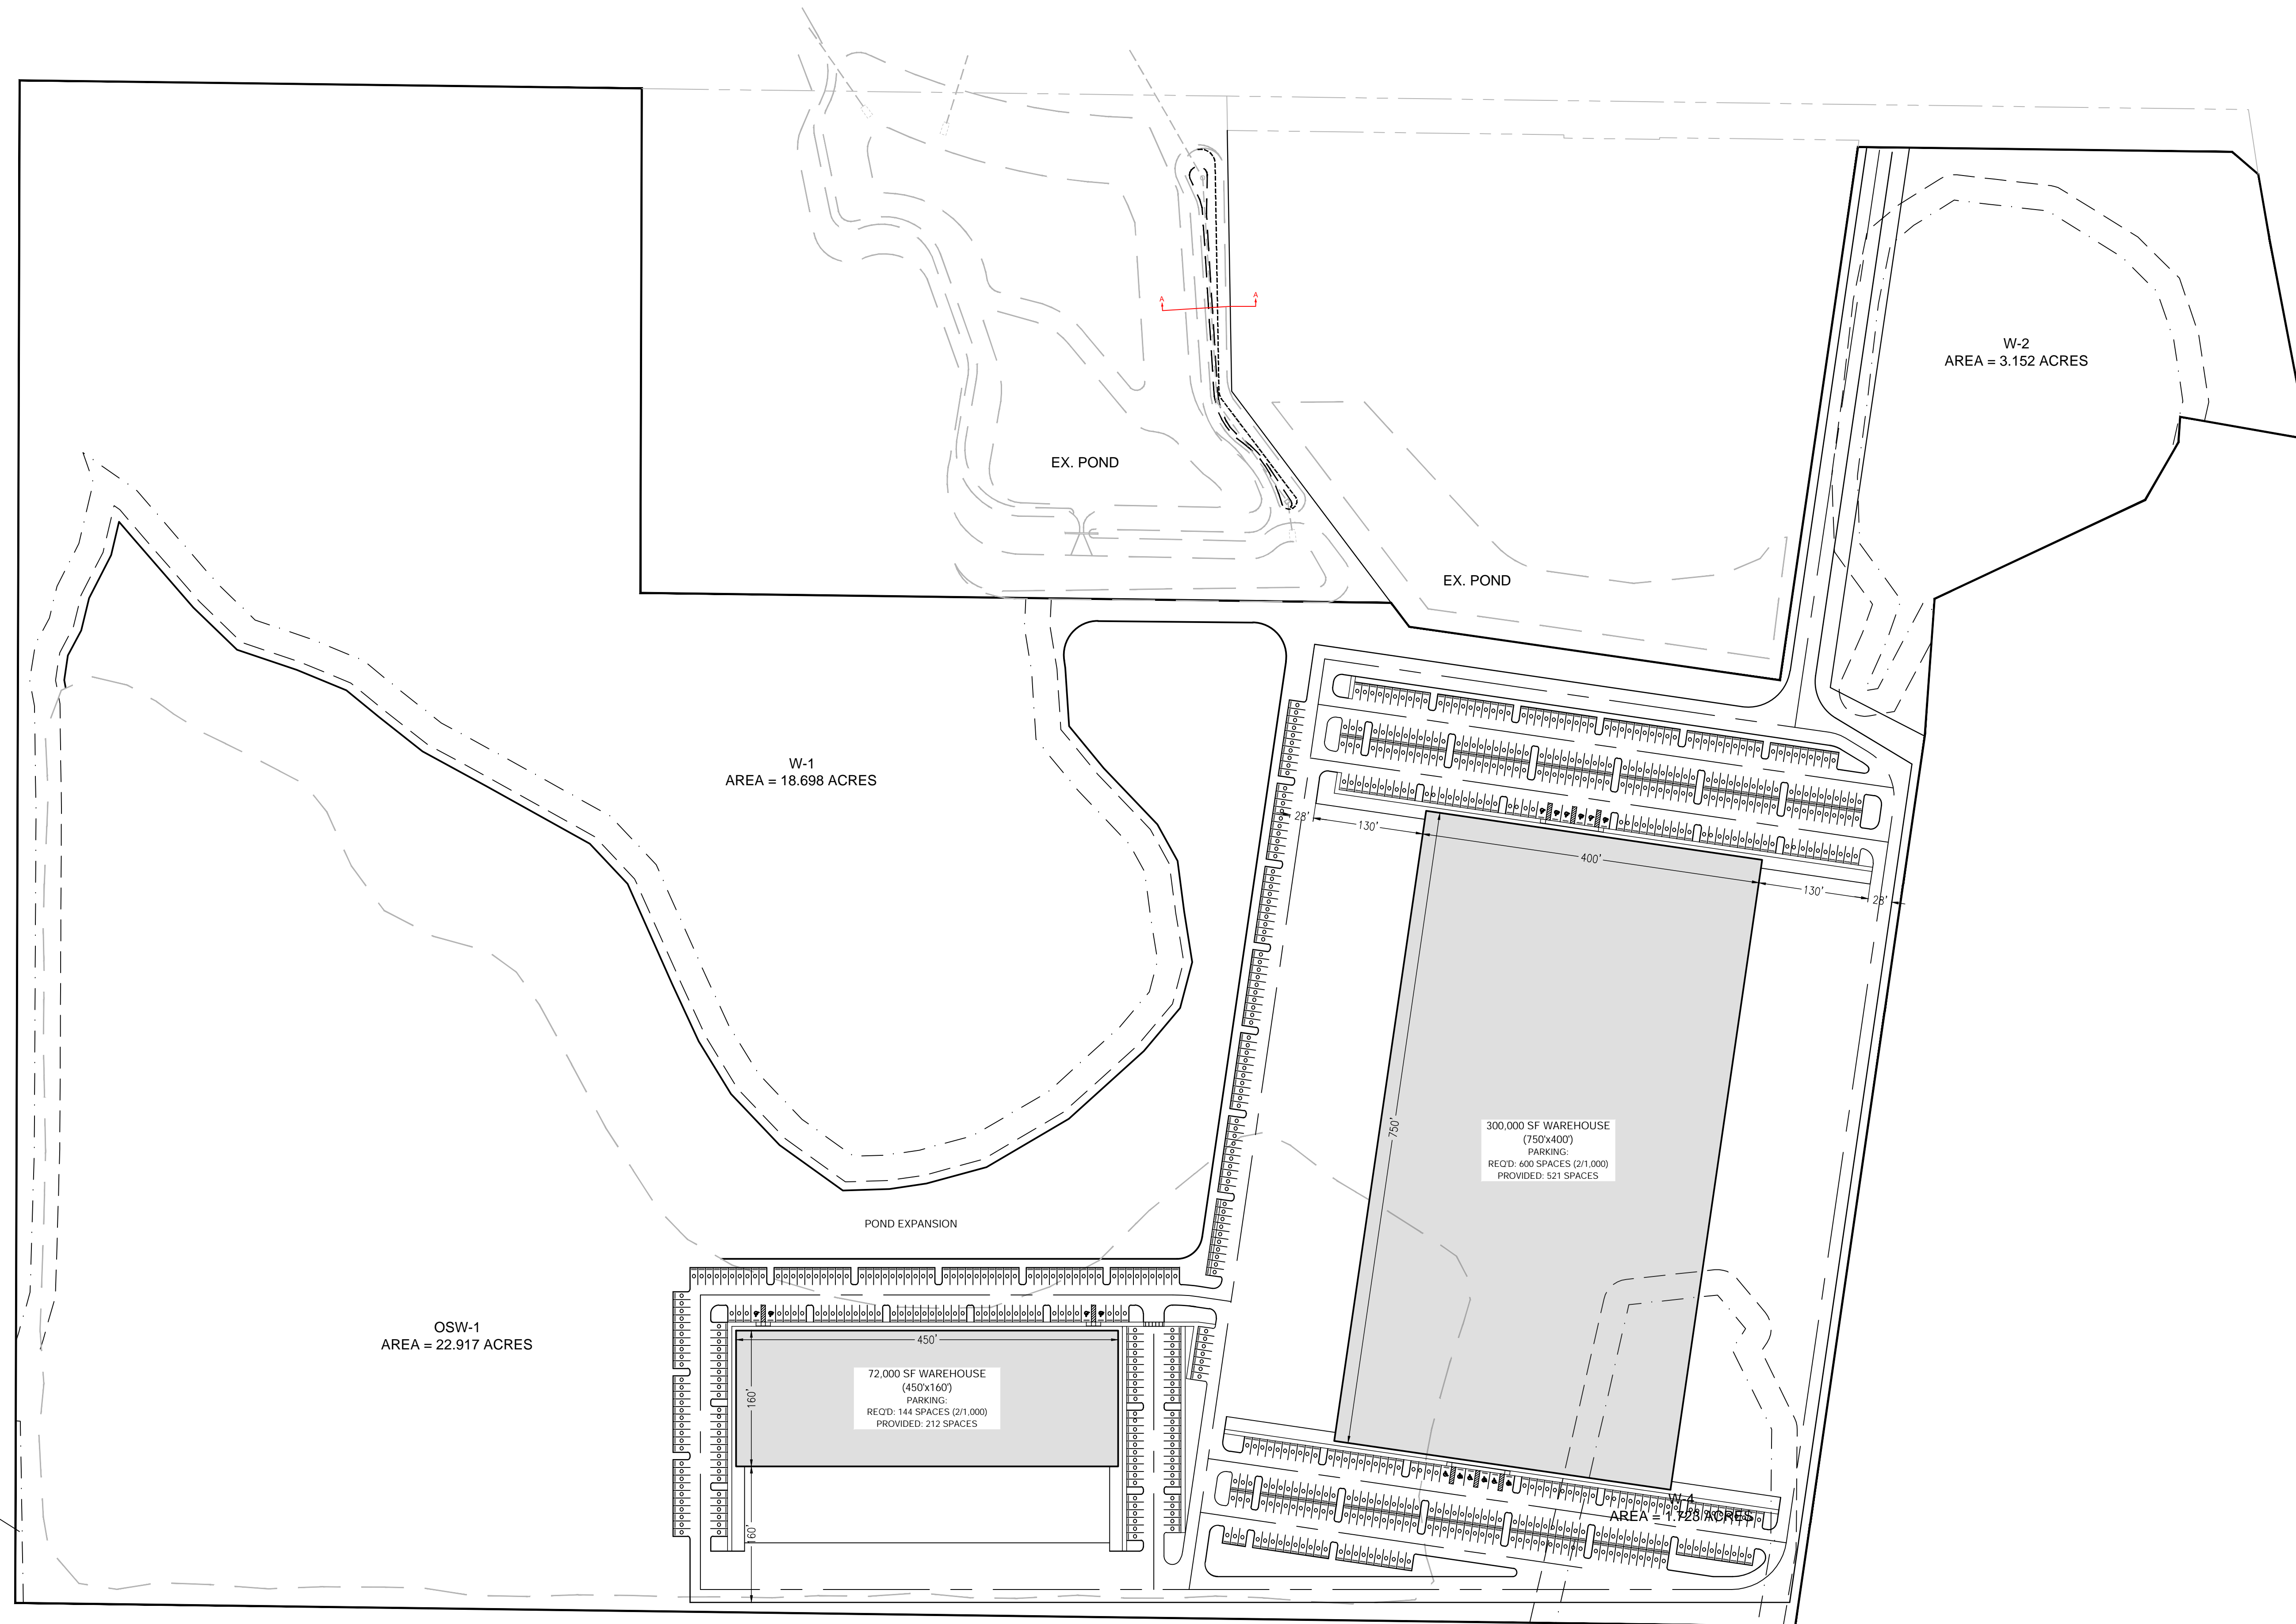


File: R:\Projects\Harrod Interlaken CC\Plans\Interlaken Con BASE3; Plotted: 1/28/2025 3:29 PM by FLODELIZA DIMAKILING; Saved: 1/28/2025 3:00 PM by FLOR

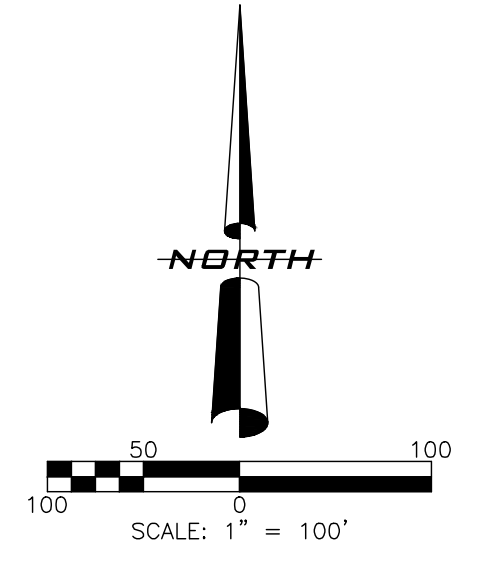

NO.	DATE	BY	DESCRIPTION
1			
2			
3			
4			
5			
6			

CONCEPT PLAN C

INTERLAKEN
 HARROD PROPERTIES
 5550 E. EXPANSE SUITE 550
 TAMPA, FL 33609

