

YOUNG CHEFFS

2769 Chastain Meadows PKWY
 Suite 95
 Marietta, GA 30066

Young Chef


2769 Chastain Meadows
 Marietta, GA 30066

Drawing by: **MANSOUR ISMAIL**

Firm: Design Avenue Inc.
 Designbid@aol.com

4906 Vinings Ridge Trail SE
 Mableton, GA 30126
 (770) 722-4022

For info./Questions
 Contact: Mansour Ismail
 (770) 722-4022
 Designbid@aol.com

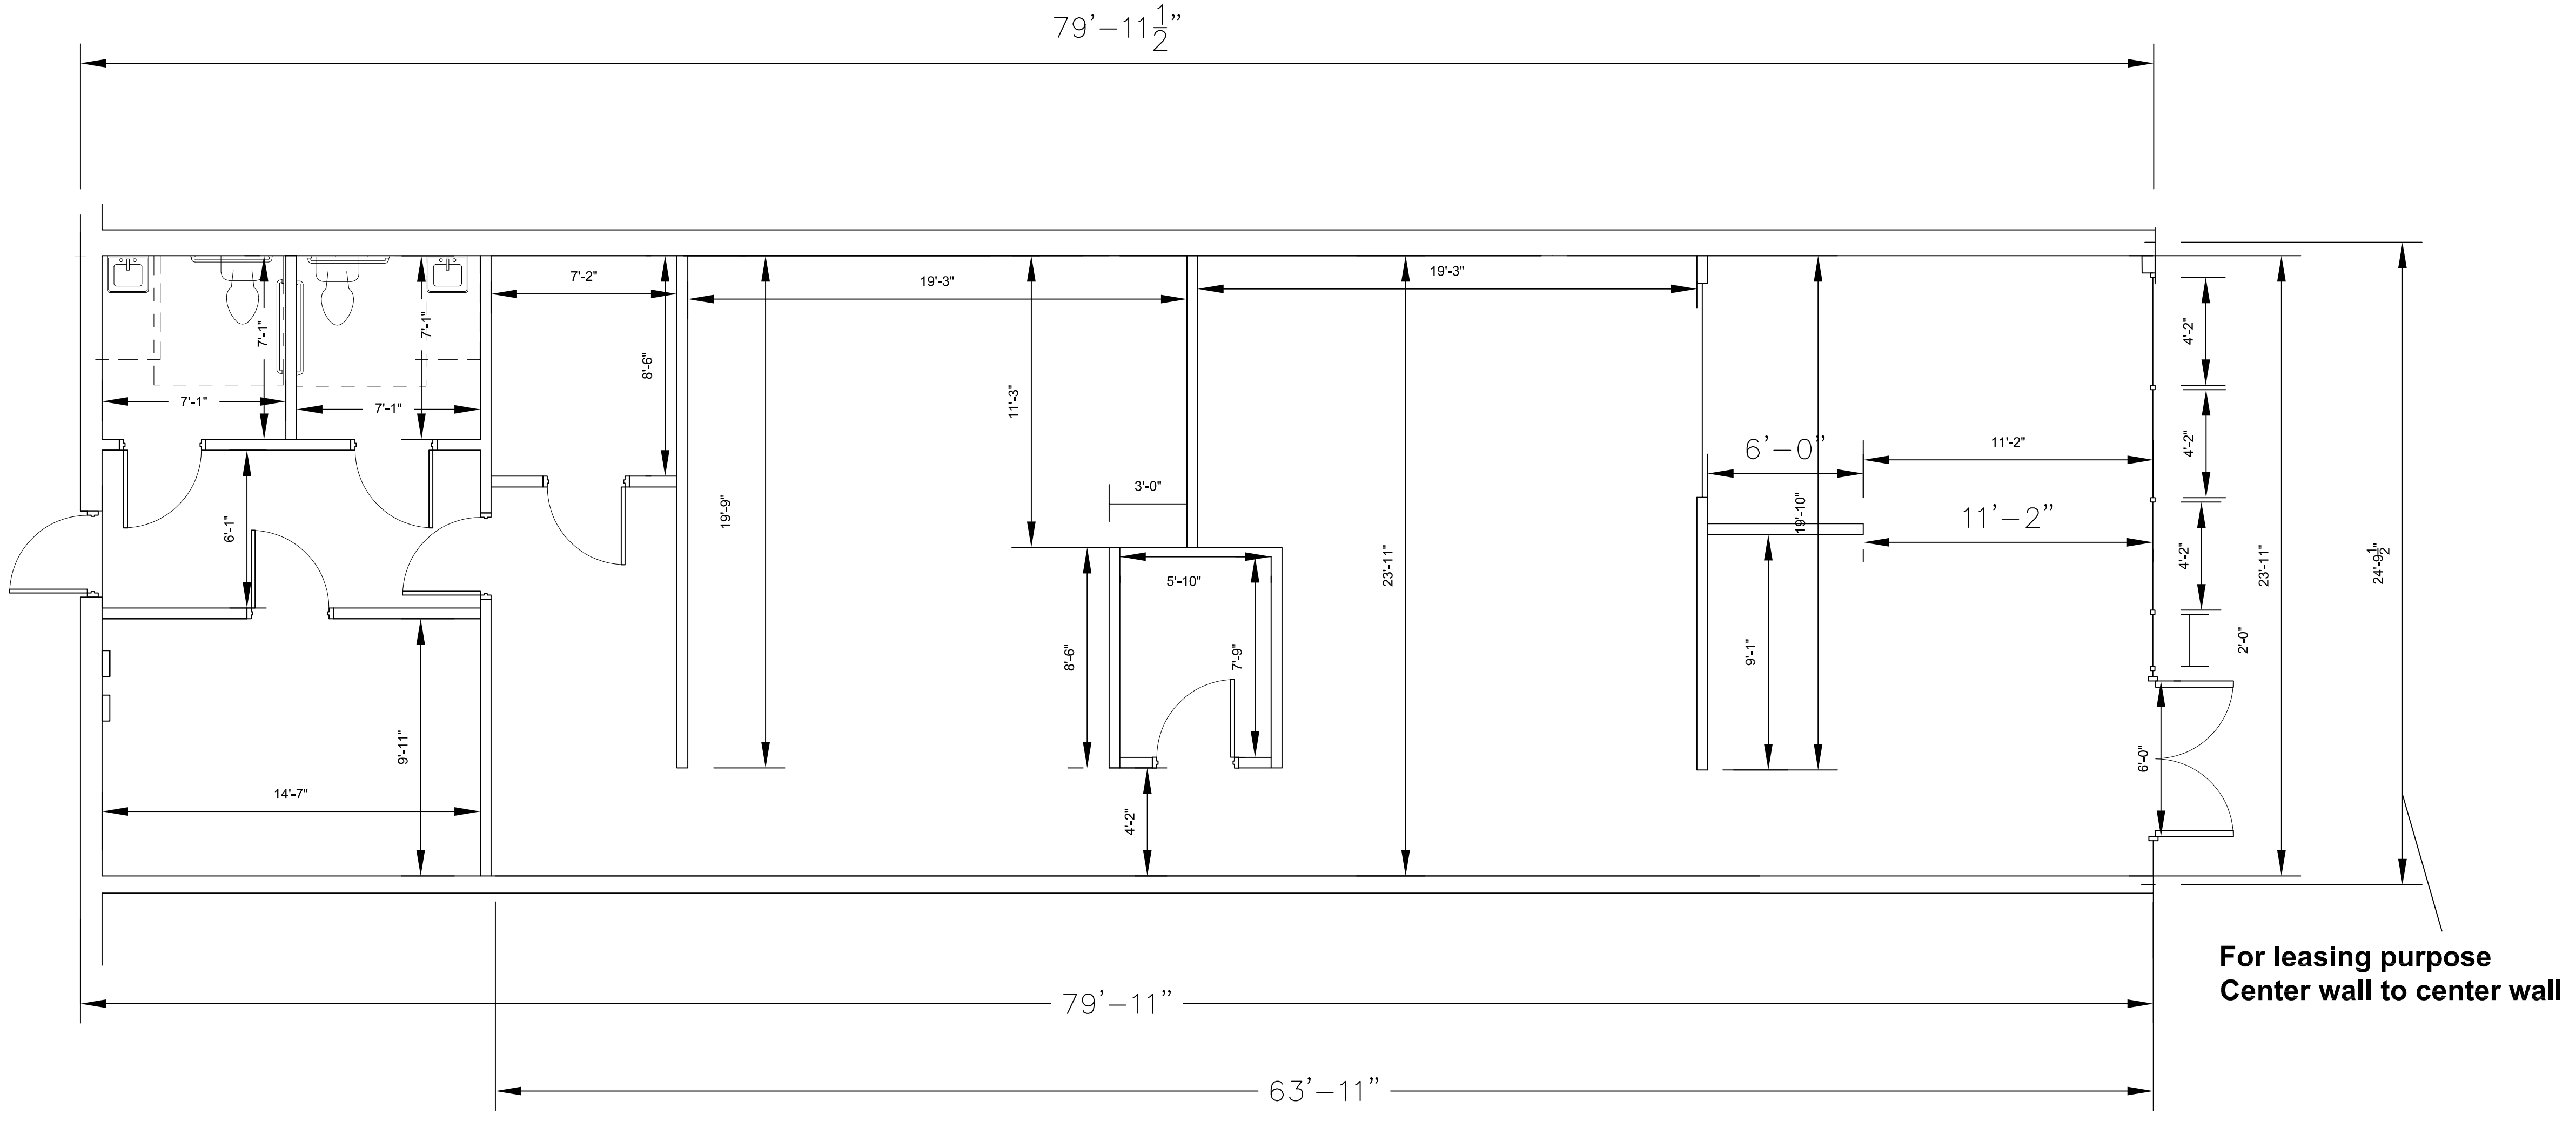

Ceiling 10' AFF

Scale 1/4"

NOTICE

REVISIONS

NO.	DATE & DESCRIPTION

DATE OF DWG.

FEB 28-2026

PRINTING DATE

SHEET NUMBER

A-2
 1 of 2