

Site Information


Address 1813 E St
 Washougal, WA 98671
 Abbrev. Desc. #22 of S29 T2NR2EWM 0.57A
 S-T-R SW 1/4 S08 T1N R4E WM
 Parcel 75260000
 Area 0.35 AC (15,150± SF)
 Zone Community Commercial (CC)

PR-2

Project: #####
 Date: 7/2/2025
 Drafted:
 Designed: PCW
 Page: ##### of #####

Northwest Utilities
 1-800-424-5555
 "It's the law"
 Call 48 hours before you dig.

Revisions:

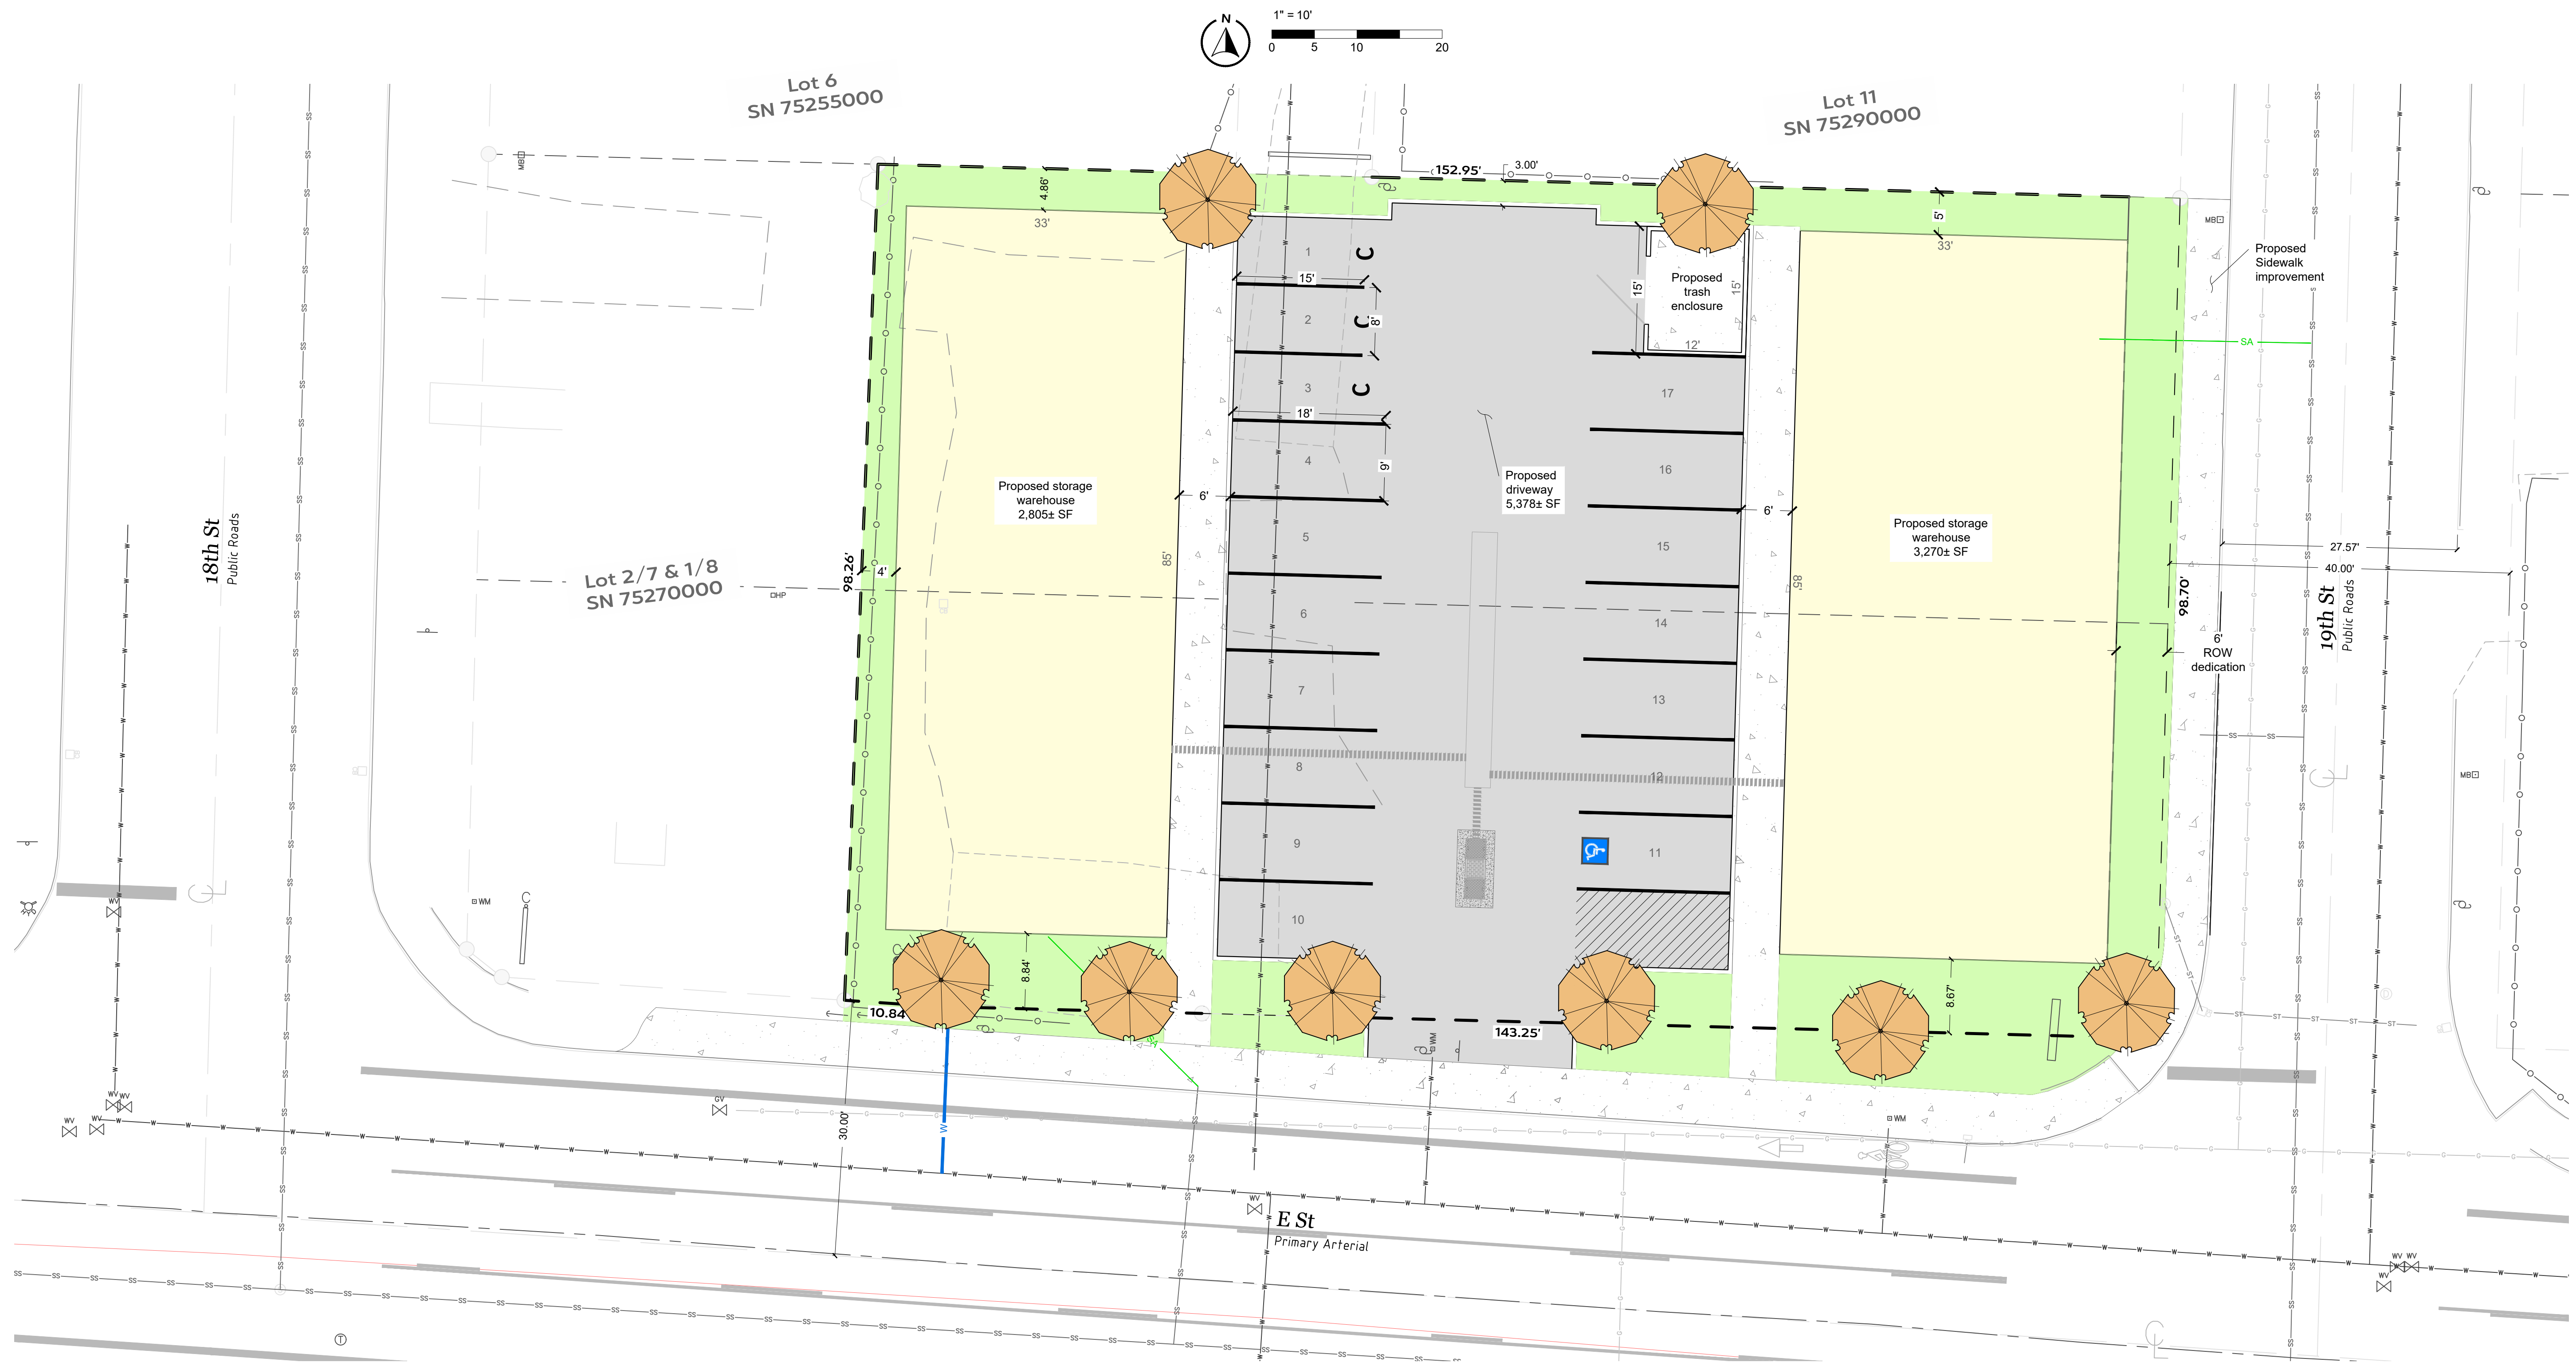

Proposed Improvement

Kova Development

PRELIMINARY
 NOT FOR CONSTRUCTION



ENGINEERING NORTHWEST
 CONSULTING ENGINEERS & PLANNERS
 6168 NE HWY 99 STE 103, VANCOUVER 98665
 (360) 931-3122