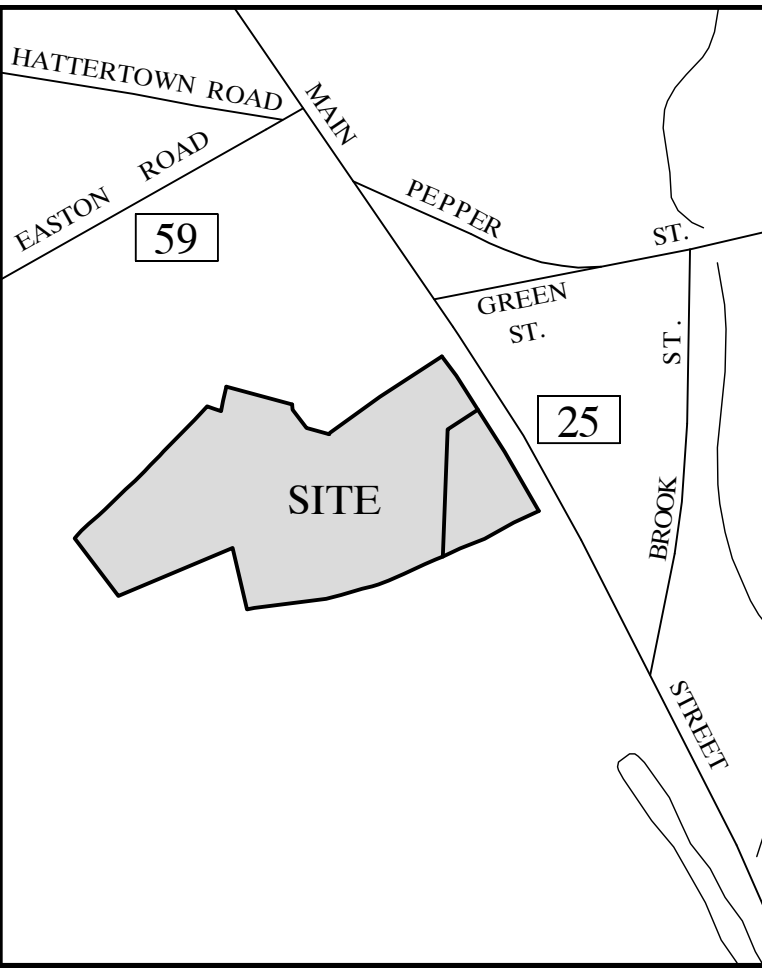


DRAFT COPY
(FOR REVIEW ONLY)

LEGEND

- HYDRANT
- MANHOLE
- GAS VALVE
- UTILITY POLE
- WATER VALVE
- LAMP POST
- CATCH BASIN
- ELECTRIC BOX
- SIGN
- MAILBOX
- DECIDUOUS TREE
- CONIFEROUS TREE
- TEST HOLE
- EXISTING IRON PIN
- EXISTING CONCRETE MONUMENT
- STONE BOUND
- HEDGE
- STONEWALL
- INLAND WETLANDS
- METAL FENCE
- WOOD FENCE
- EXISTING CONTOUR LINE
- EXISTING SPOT ELEVATION
- PROPOSED CONTOUR LINE
- PROPOSED SPOT ELEVATION

NOT VALID UNLESS EMBOSSED WITH SEAL OR FIXED WITH THE LIVE STAMP OF THE SIGNATORY

TO MY KNOWLEDGE AND BELIEF, THIS MAP IS SUBSTANTIALLY CORRECT AS NOTED HEREON

NOT VALID UNLESS EMBOSSED WITH SEAL OR FIXED WITH THE LIVE STAMP OF THE SIGNATORY

TO MY KNOWLEDGE AND BELIEF, THIS MAP IS SUBSTANTIALLY CORRECT AS NOTED HEREON

ALL WORK, LABOR, AND MATERIALS TO BE IN STRICT ACCORDANCE WITH ALL APPLICABLE CODES AND LAWS WHICH SHALL TAKE PRECEDENCE OVER THESE DRAWINGS IN THE EVENT OF ERRORS AND/OR OMISSIONS HEREIN.

THE WORD "CERTIFY" OR "DECLARE" IS UNDERSTOOD TO BE AN EXPRESSION OF PROFESSIONAL OPINION BY THE LAND SURVEYOR AND/OR ENGINEER, WHICH IS BASED ON THEIR BEST KNOWLEDGE, INFORMATION AND BELIEF, AS SUCH IT CONSTITUTES NEITHER A GUARANTEE OR WARRANTY.


THE INFORMATION CONTAINED HEREIN IS THE PROPRIETARY AND CONFIDENTIAL PROPERTY OF THE HUNTINGTON COMPANY, LLC. REPRODUCTIONS, PUBLICATION, DISTRIBUTION, OR DUPLICATION IN WHOLE OR IN PART REQUIRES THE WRITTEN PERMISSION OF THE HUNTINGTON COMPANY, LLC. THIS DOCUMENT AND COPIES THEREOF ARE VALID ONLY IF THEY BEAR THE LIVE SIGNATURE AND LIVE SEAL OF THE DESIGNATED LICENSED PROFESSIONAL.

THIS DRAWING AND DETAILS ON IT, AS AN INSTRUMENT OF SERVICE, IS THE PROPERTY OF THE HUNTINGTON COMPANY, LLC AND MAY BE USED FOR THIS SPECIFIC PROJECT AND SHALL NOT BE LOANED, COPIED OR REPRODUCED WITHOUT THE WRITTEN CONSENT OF THE HUNTINGTON COMPANY, LLC.

Michael S. Shevlin, Jr. PLS #70339

Michael Buturla, P.E., L.S. #13290

© COPYRIGHT 2025, ALL RIGHTS RESERVED

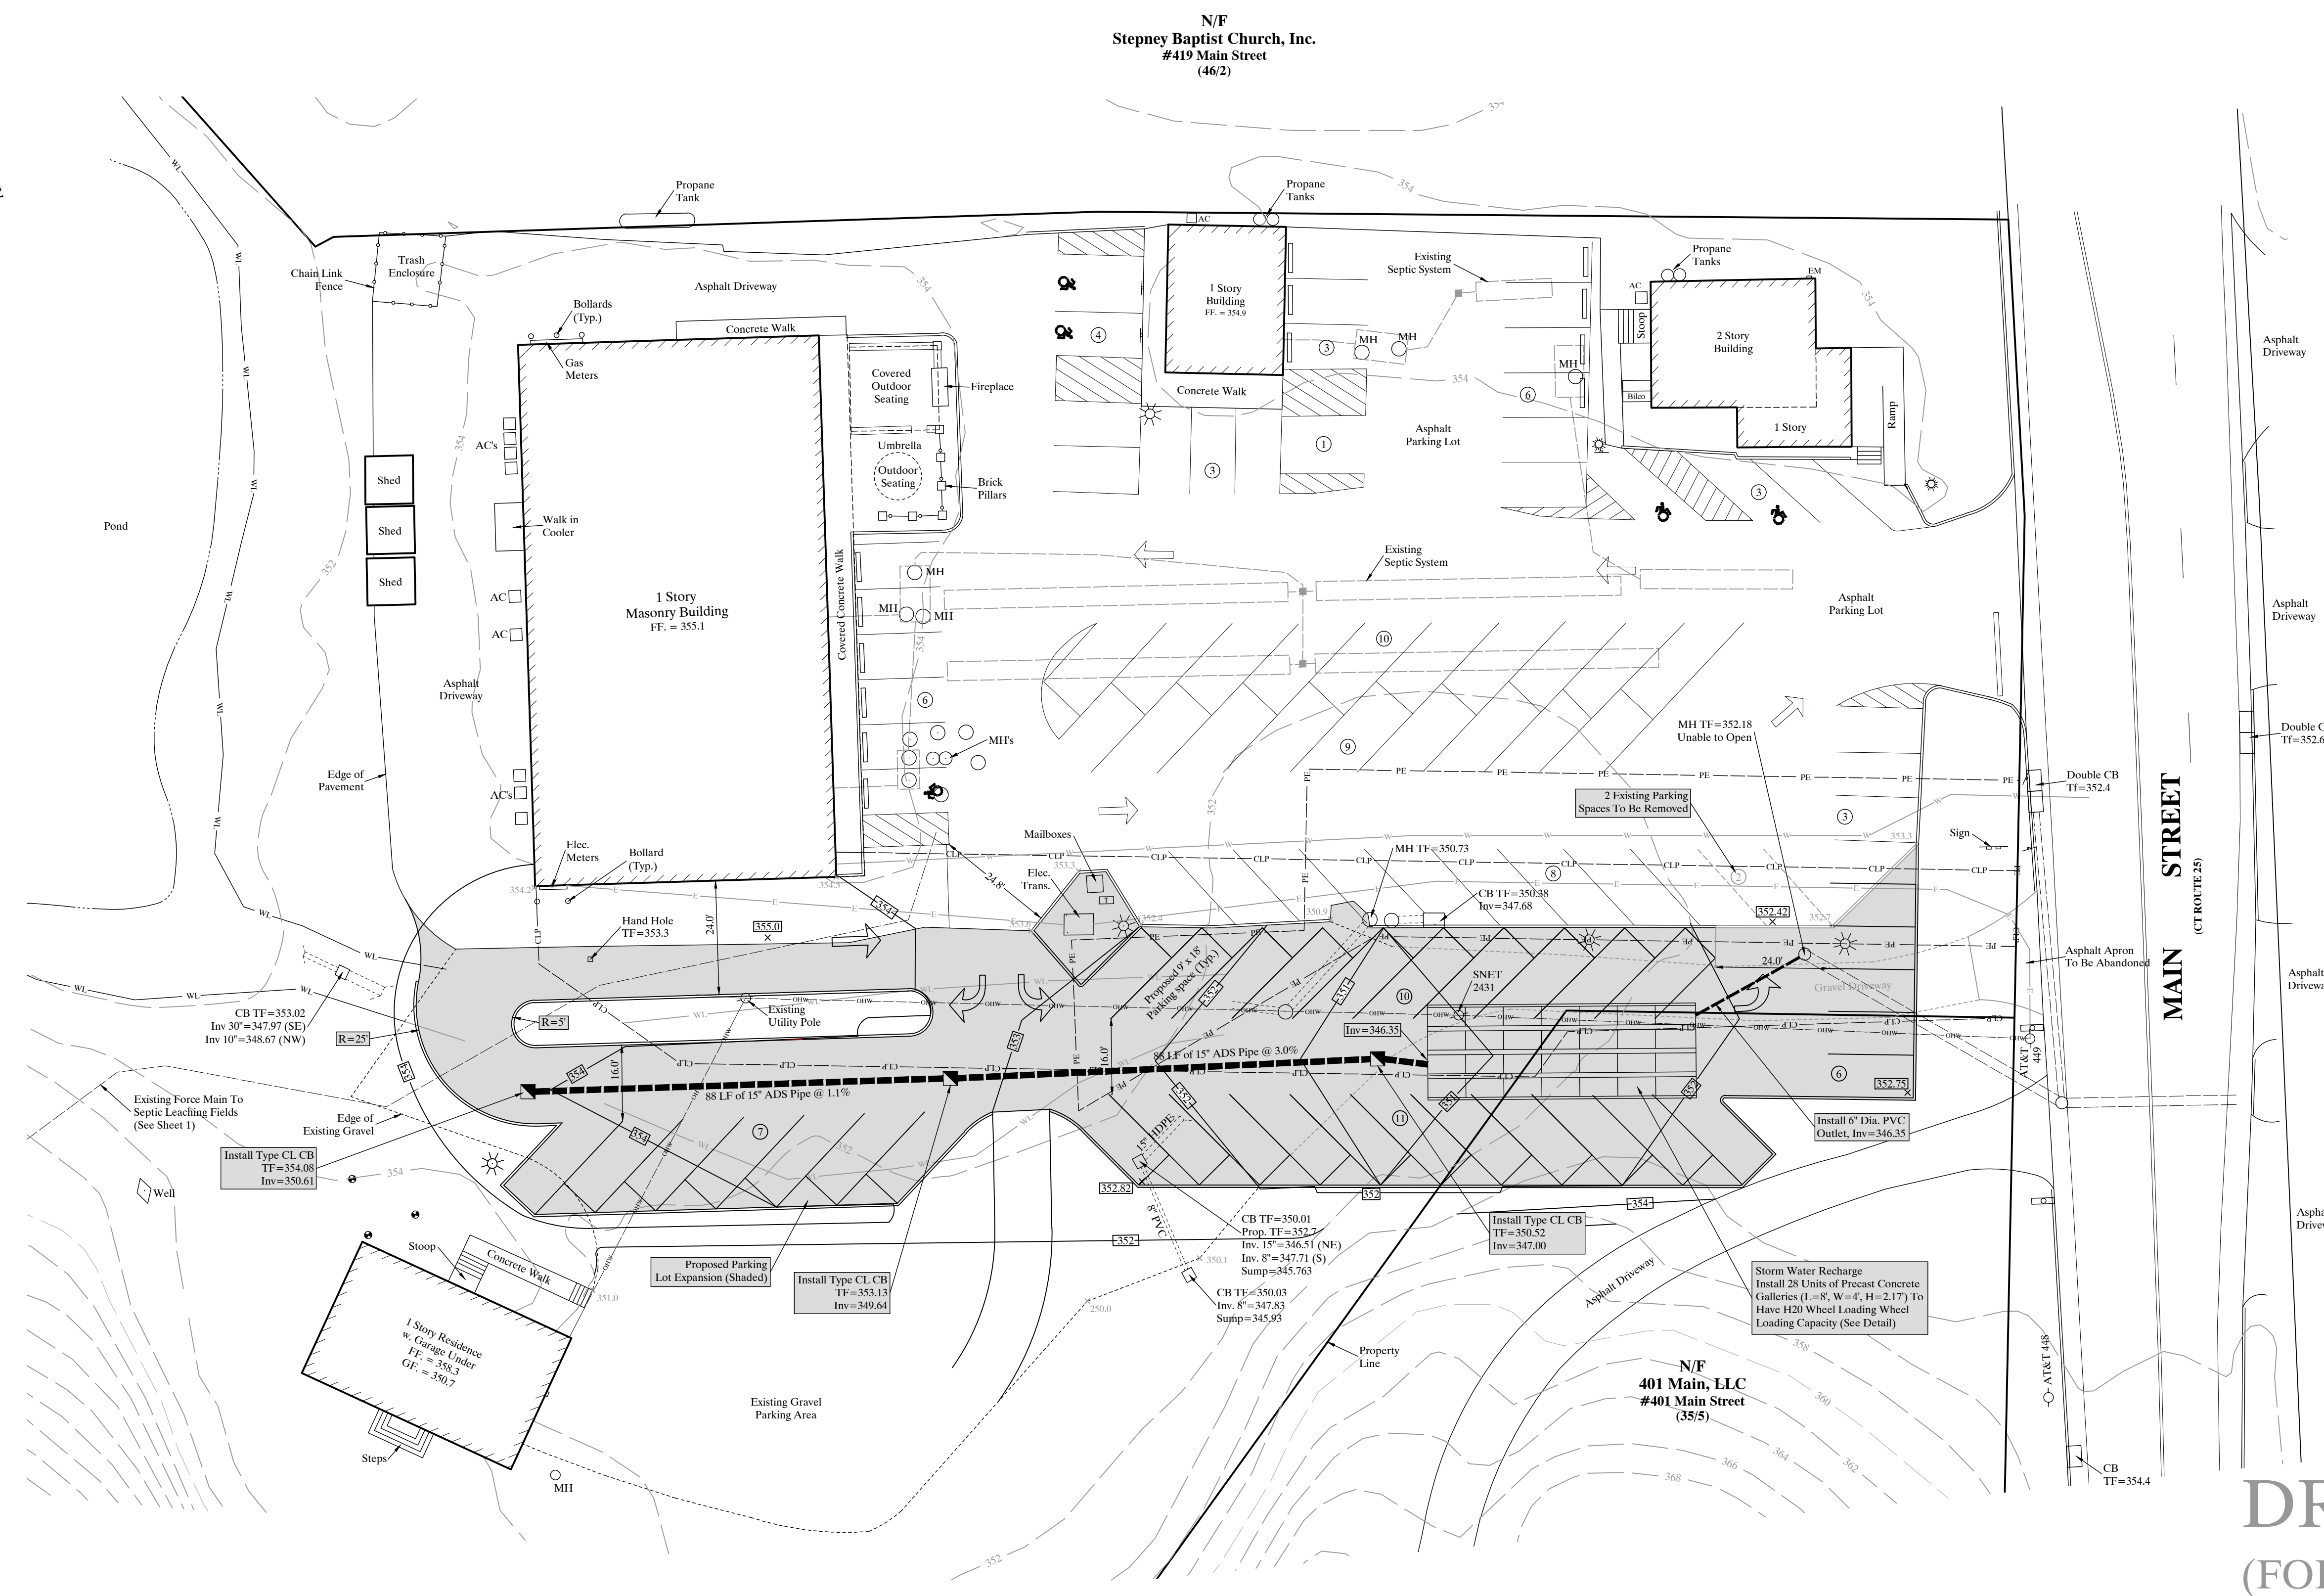

DRAFT COPY
(FOR REVIEW ONLY)

SITE DEVELOPMENT PLAN
PREPARED FOR
**401 MAIN, LLC &
415 MAIN STREET ASSOCIATES, LLC**
#401 & 417 MAIN STREET
MONROE, CONNECTICUT



			DATE: OCTOBER 14, 2025	SCALE: 1"=20'	DRAFTER: DCH / SIR	JOB NUMBER: S 5025	PROJECT #: 5025
NO.	DATE	DESCRIPTION		THE HUNTINGTON COMPANY, LLC Consulting Engineers & Surveyors A Division Of Shevlin Land Surveying, L.L.C. 303 Linwood Avenue, Fairfield, CT 06424-2591091			
REVISIONS							