




ELEVATION 1
3/6-11-0

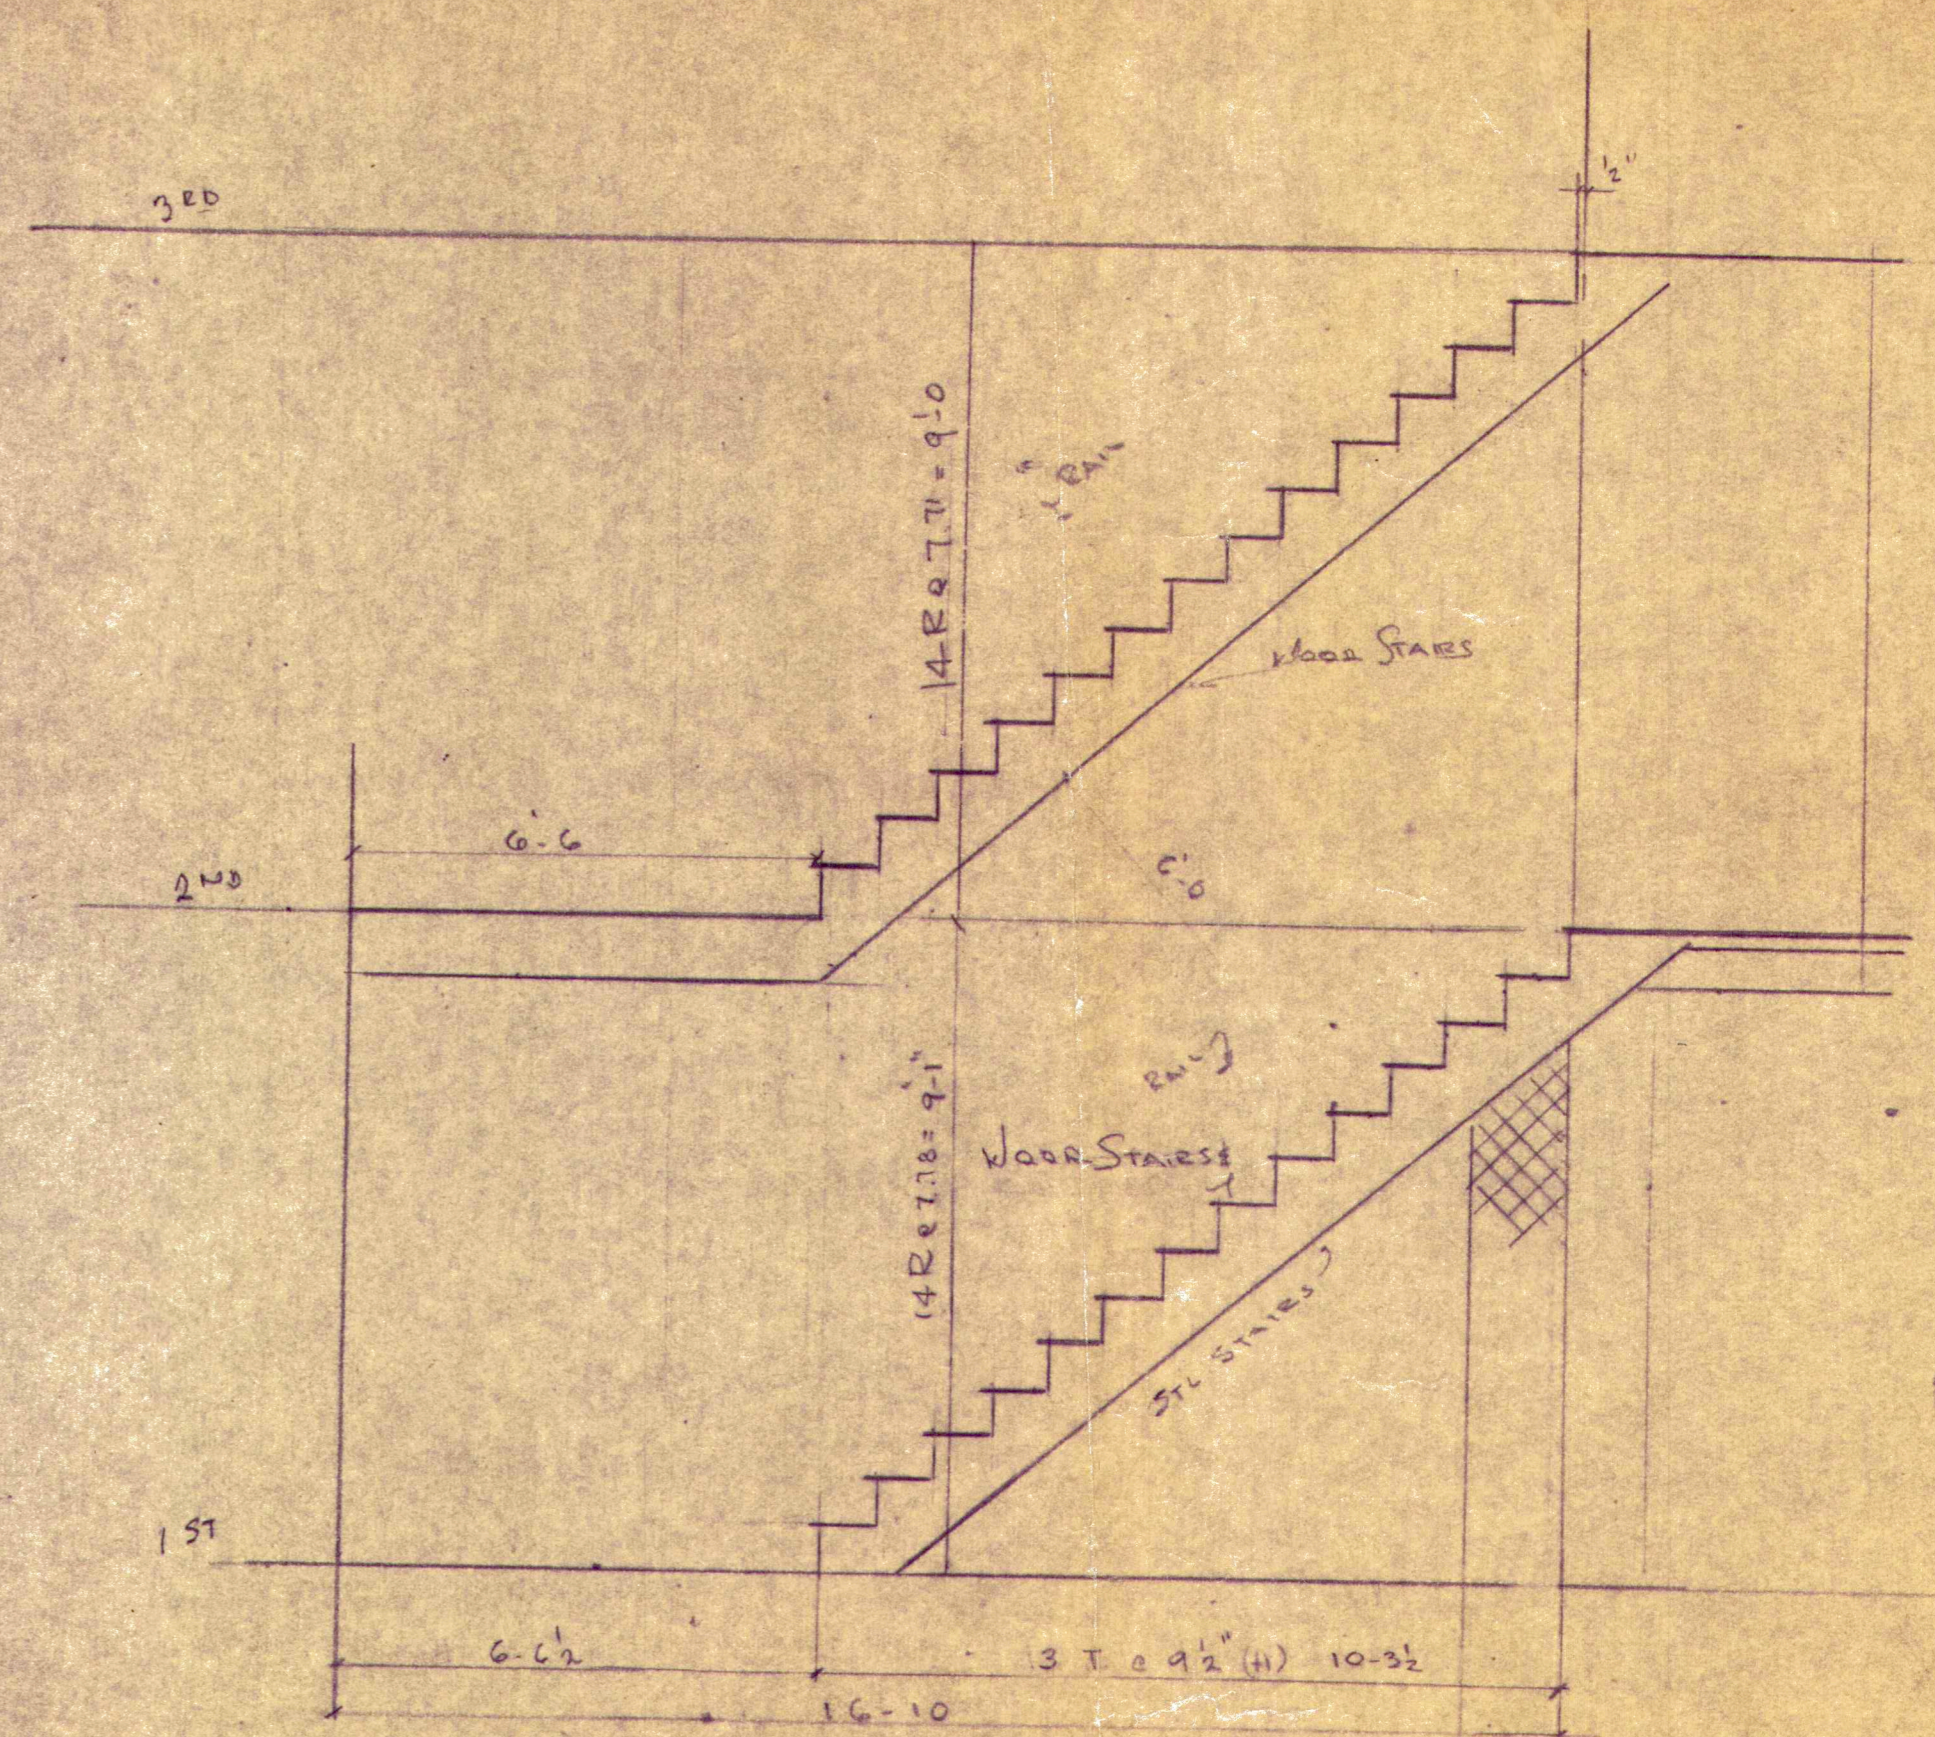

SECTION 2
3/8-11-0

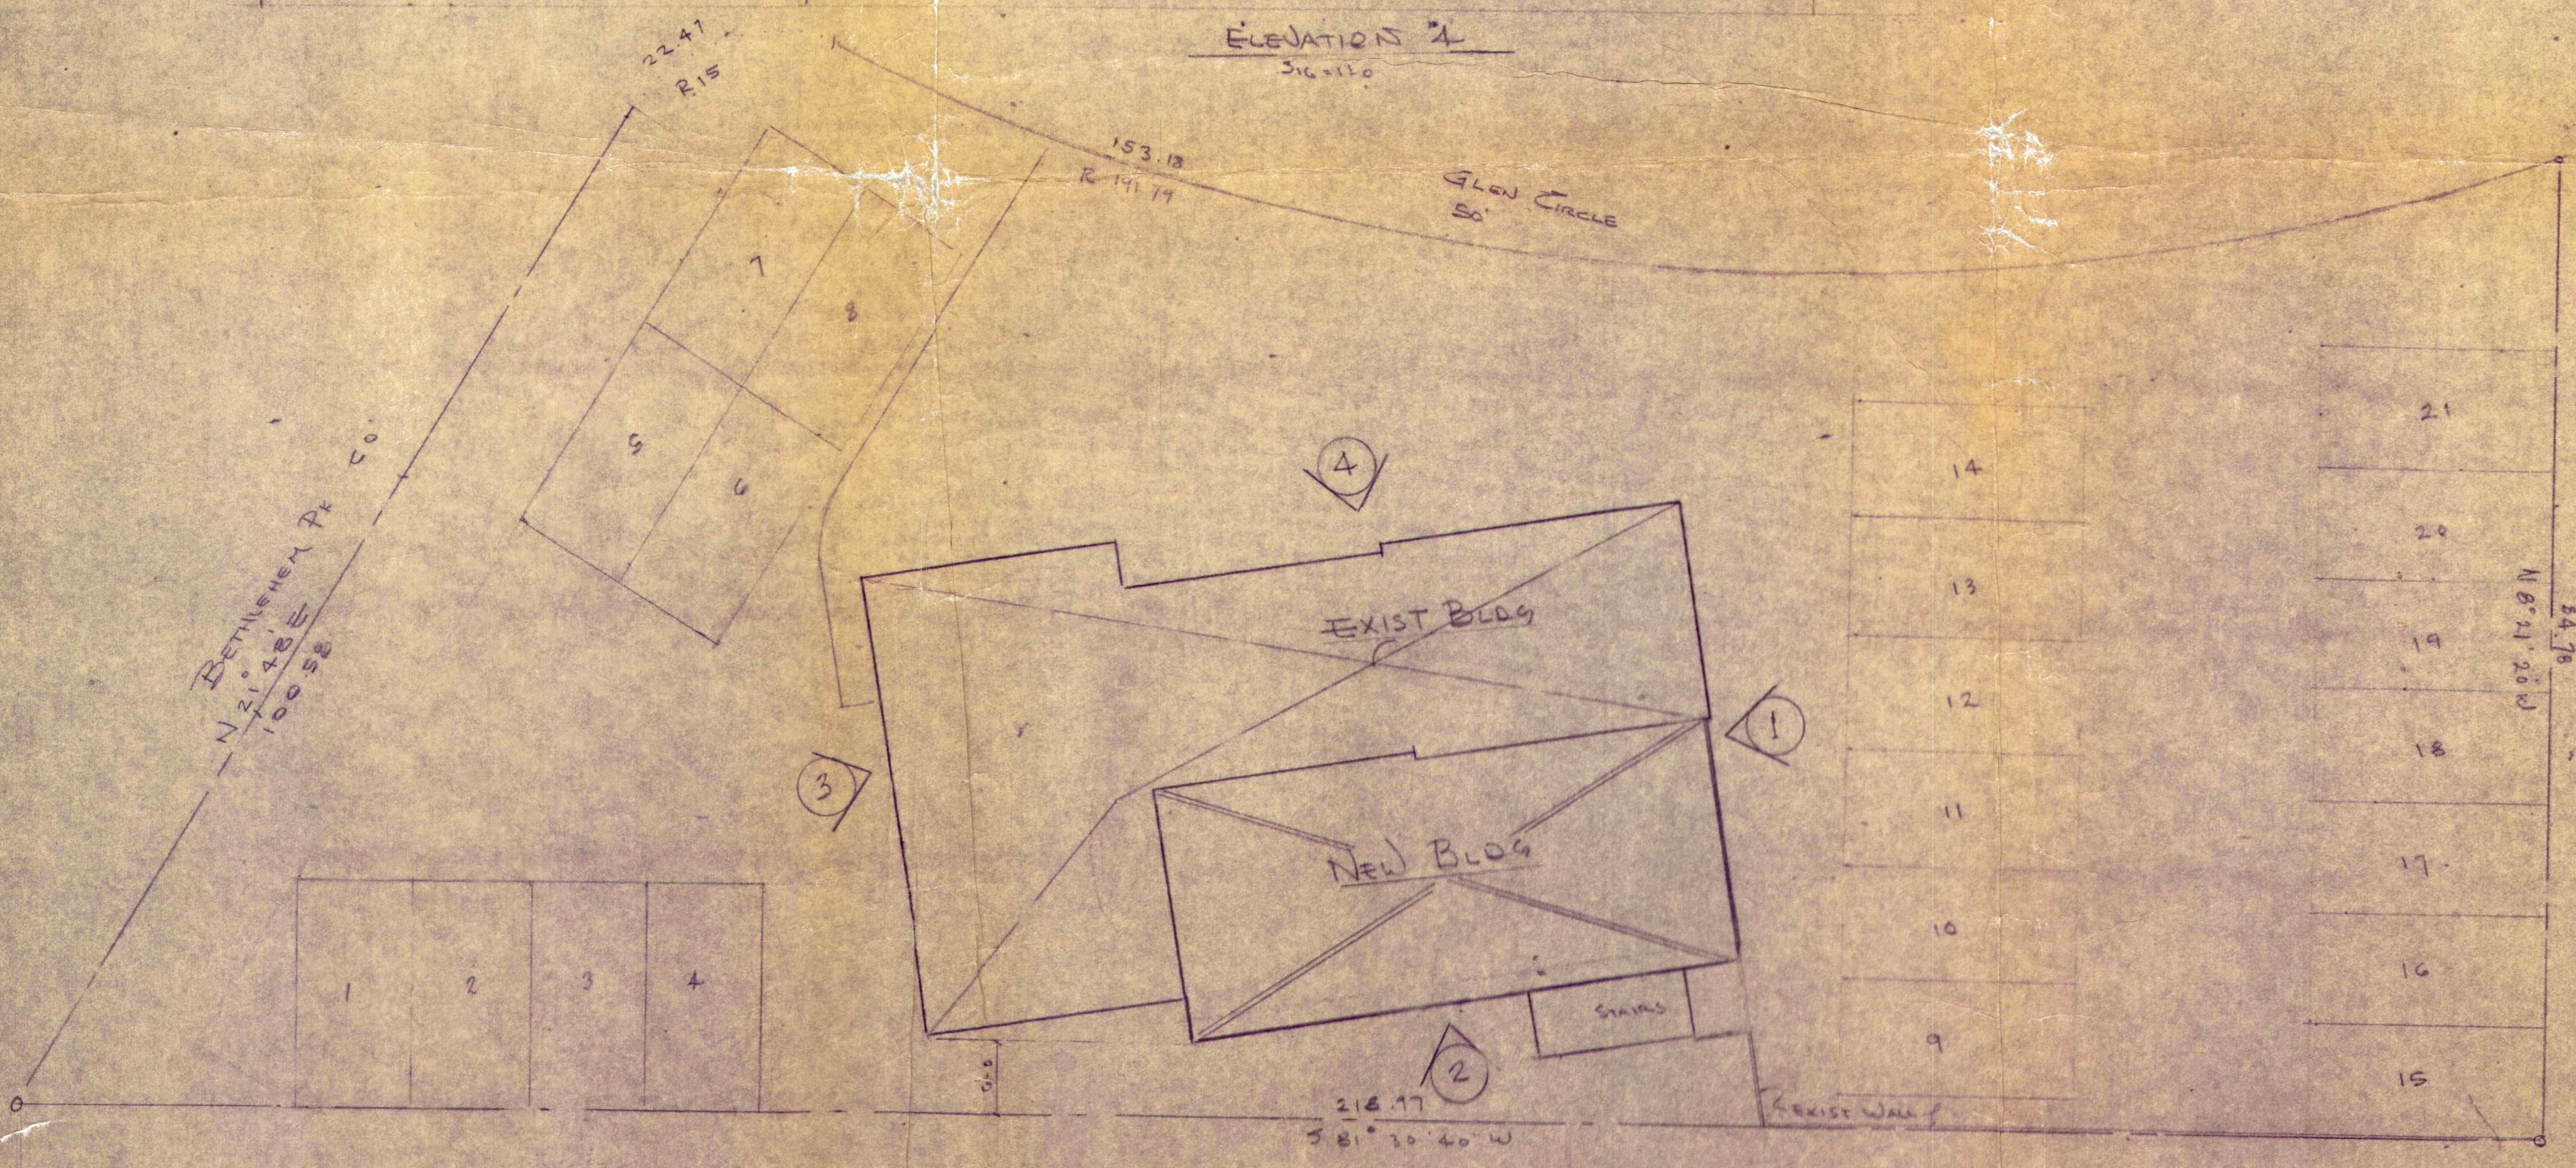

PLOT PLAN
1" = 10' 0"

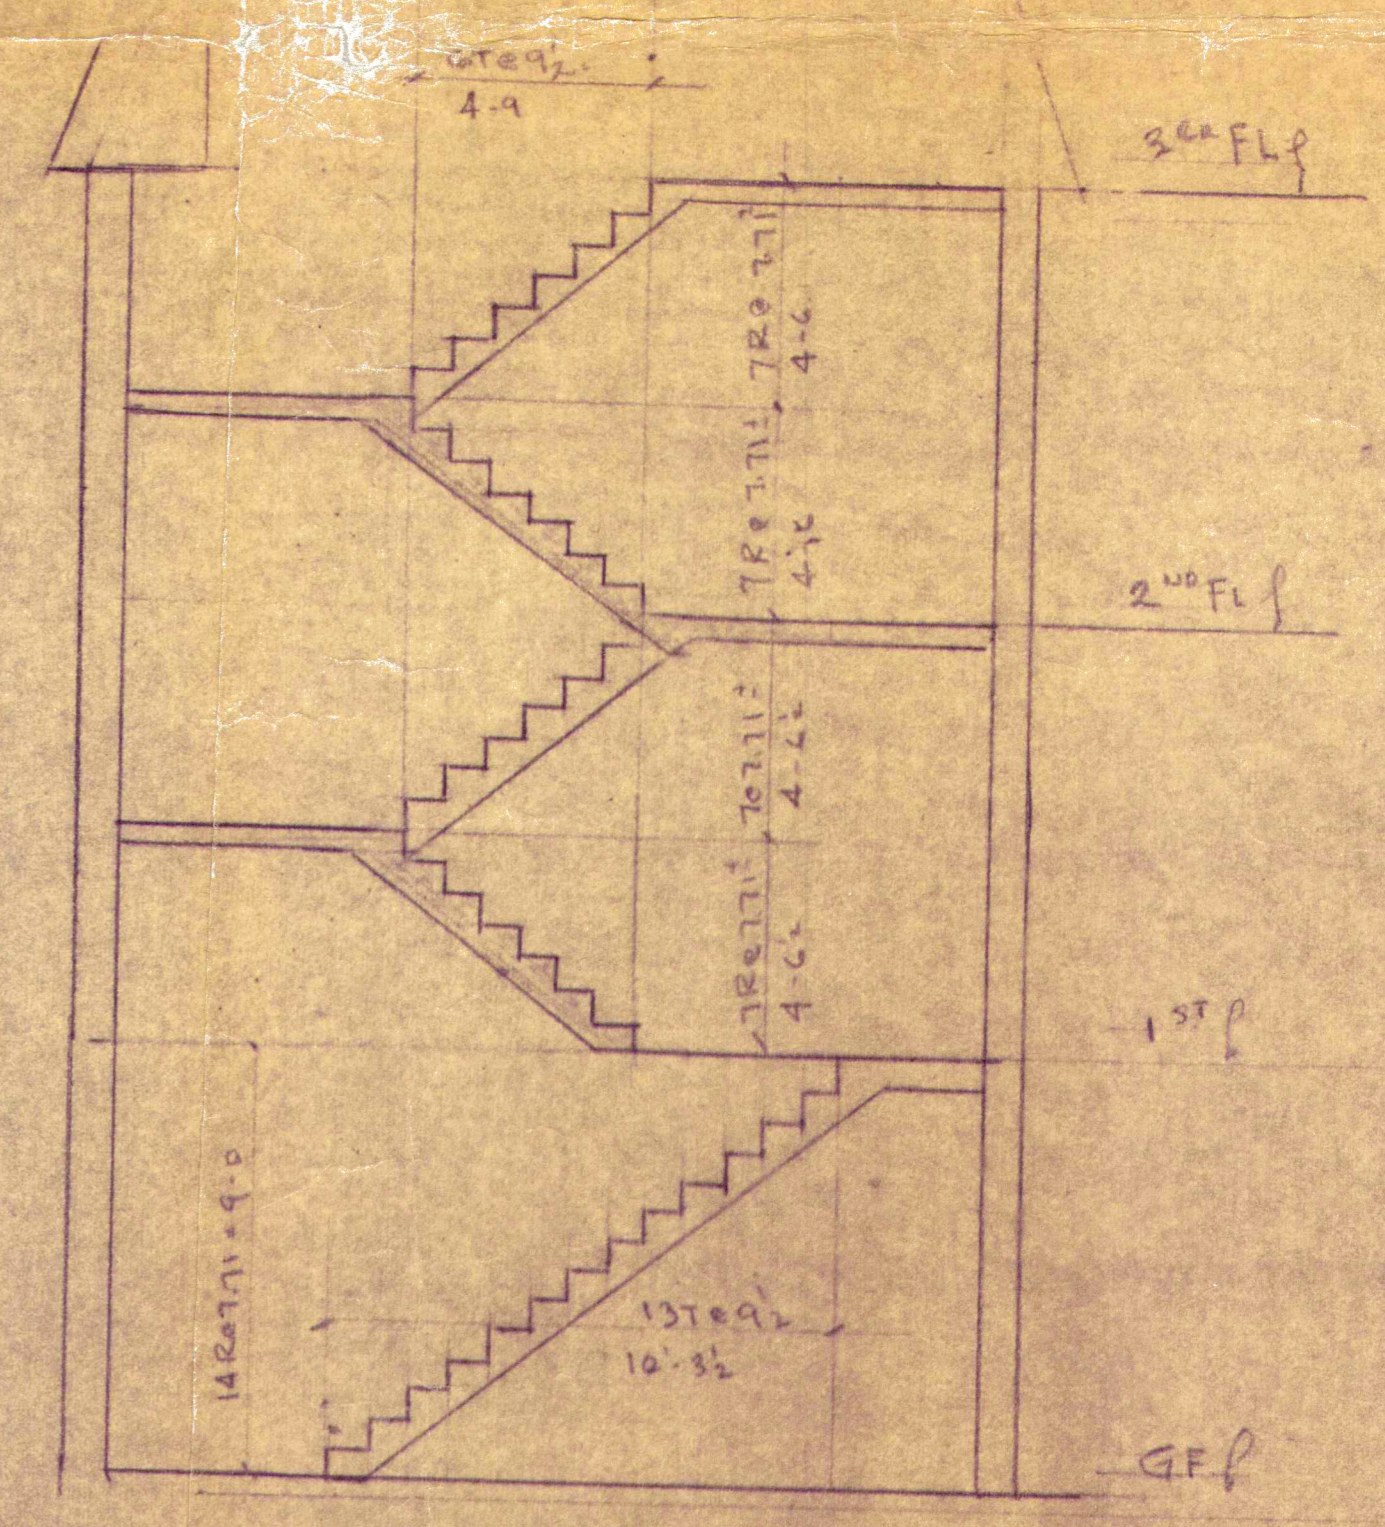

SECTION 3

ADDITION TO
PROPERTY OF V. J. URBANO
808 BETHLEHEM PK
GREENHEIM, PENNSA
SEC. PLOT PLAN & ELEV AUG

Handwritten signature