
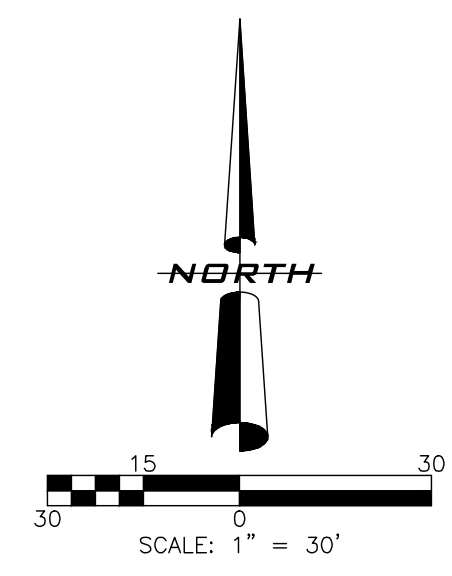


File: R:\Projects\Harrod Largo Lakes 2720 115th Ave\Plans\Harrod Largo Lakes 115th Ave - Concept I - Plotted: 1/30/2026 7:48 AM by ALEX HONKA, Saved: 1/30/2026 7:41 AM by ALEX

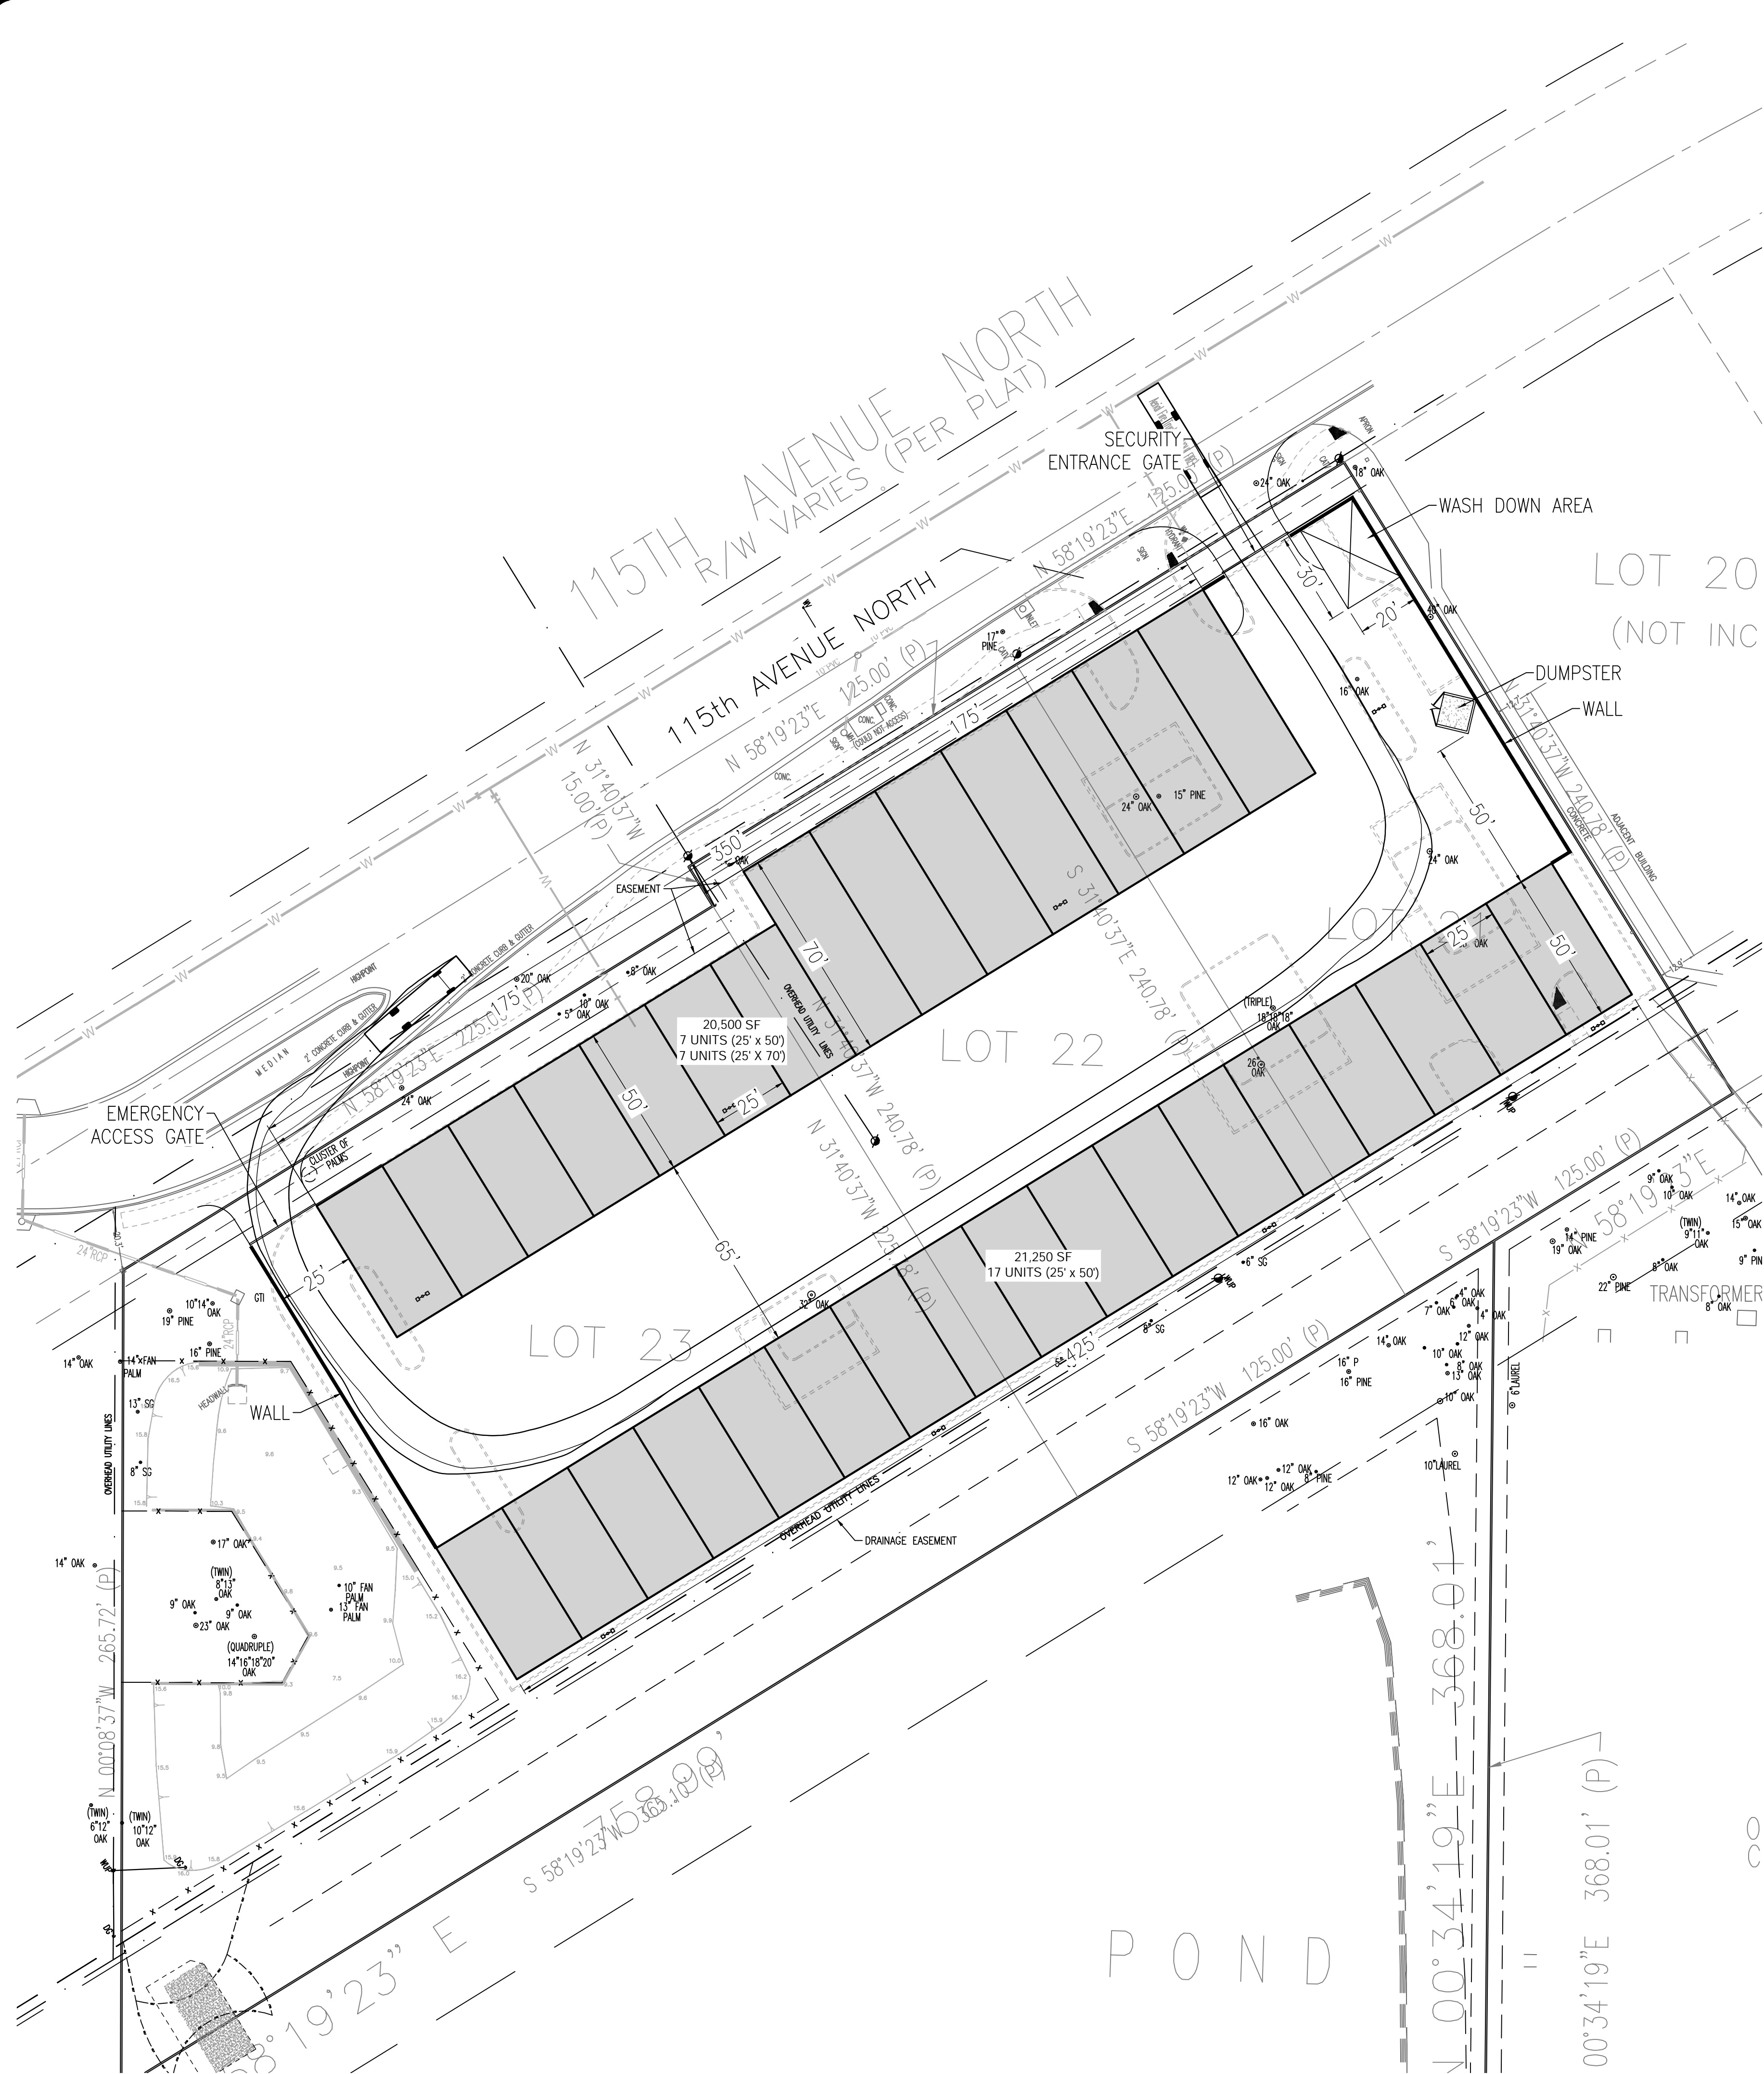


NO.	REVISIONS	DATE	BY	DESCRIPTION
1				
2				
3				
4				
5				
6				
7				
8				
9				
10				

DRAWN BY: ALEX HONKA
 CHECKED BY: CHRIS WEDDELE
 DATE: 01-30-2026
 PROJECT NO.: 25-1-12
 APPROVED BY: CHRIS WEDDELE

CONCEPT I

**LARGO LAKES
2720 115TH AVENUE**

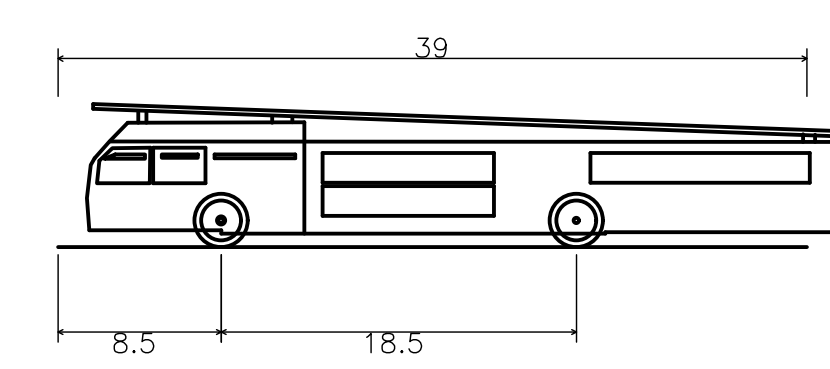

Aerial Fire Truck(SEMINOLE FIRE)	
Overall Length	39.000ft
Overall Width	7.883ft
Overall Body Height	7.450ft
Min Body Ground Clearance	0.700ft
Track Width	7.883ft
Lock-to-lock time	5.00s
Max Wheel Angle	45.00°

