



**PRELIMINARY SITE PLAN**

This Drawing is intended for use as a Preliminary Master Plan or a Site Design Concept Drawing. It is not intended for use as a Construction Drawing.

This Drawing was prepared without full knowledge of a survey, easements, building setbacks, deed restrictions, utility easements, storm water detention requirements, flood plain mitigation, parking requirements, transportation authority requirements, and fire apparatus access requirements. The final design may be affected by any or all of the above.

**DETENTION**

THIS SITE HAS BEEN SHOWN WITHOUT ANY ON-SITE DETENTION. PER THE OWNERS STATEMENT ALL DETENTION HAS BEEN ARRANGED FOR OFF SITE.

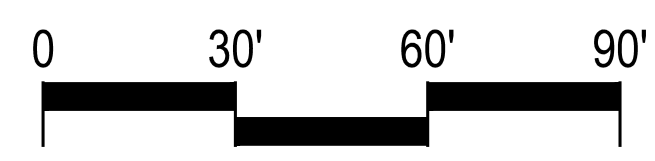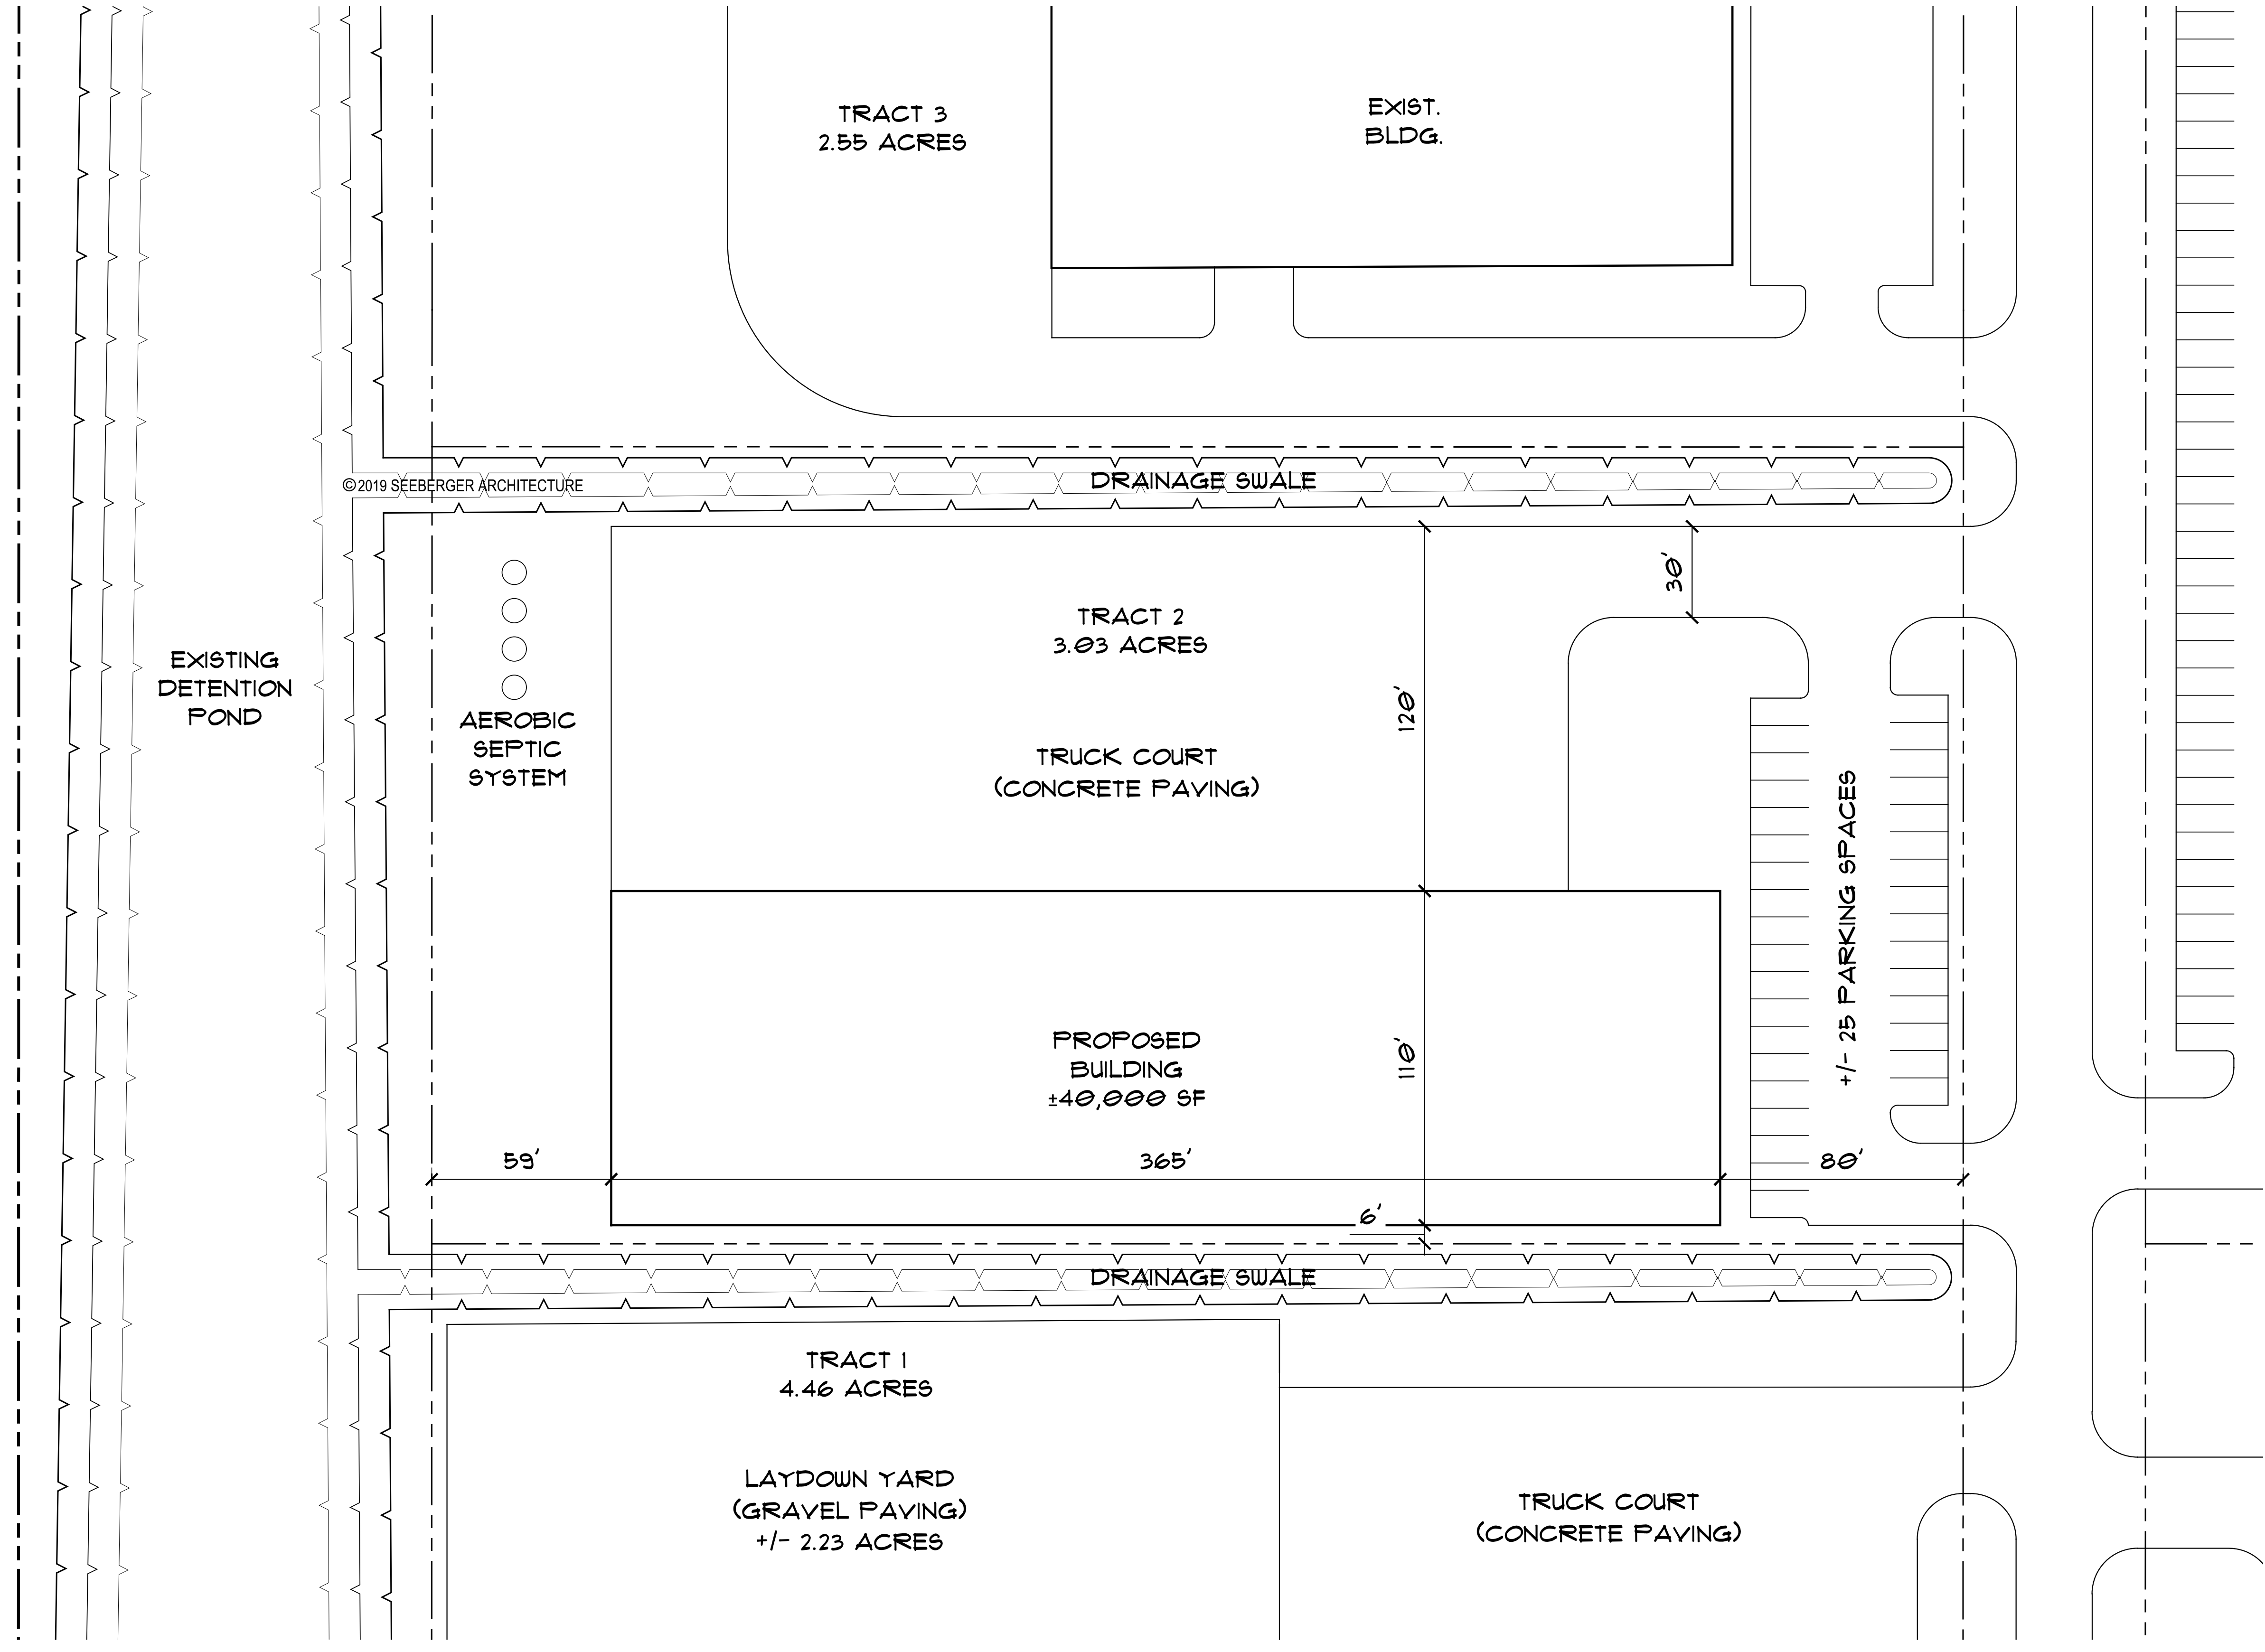

SITE PLAN



**Energy Park West**  
 Tract 2 - Prospective layout  
 CLAY ROAD AT KATY HOCKLEY CUT-OFF ROAD



218023 PD03.DWG  
 DATE: 01-22-2019  
 JOB NUMBER: 218023

