


File: V:\PROJECTS\ANY\K5\066841\000\09_DESIGN\DRAWINGS\CIVIL\MODEL FILES\CONCEPTS\COMMERCIAL LAND\066841_LAYT_CONCEPT1.DWG
Saved: 8/4/2022 10:42:26 AM Plotted: 8/4/2022 10:43:10 AM Current User: Horrell, Benjamin Lcs\SaveBy: 5757

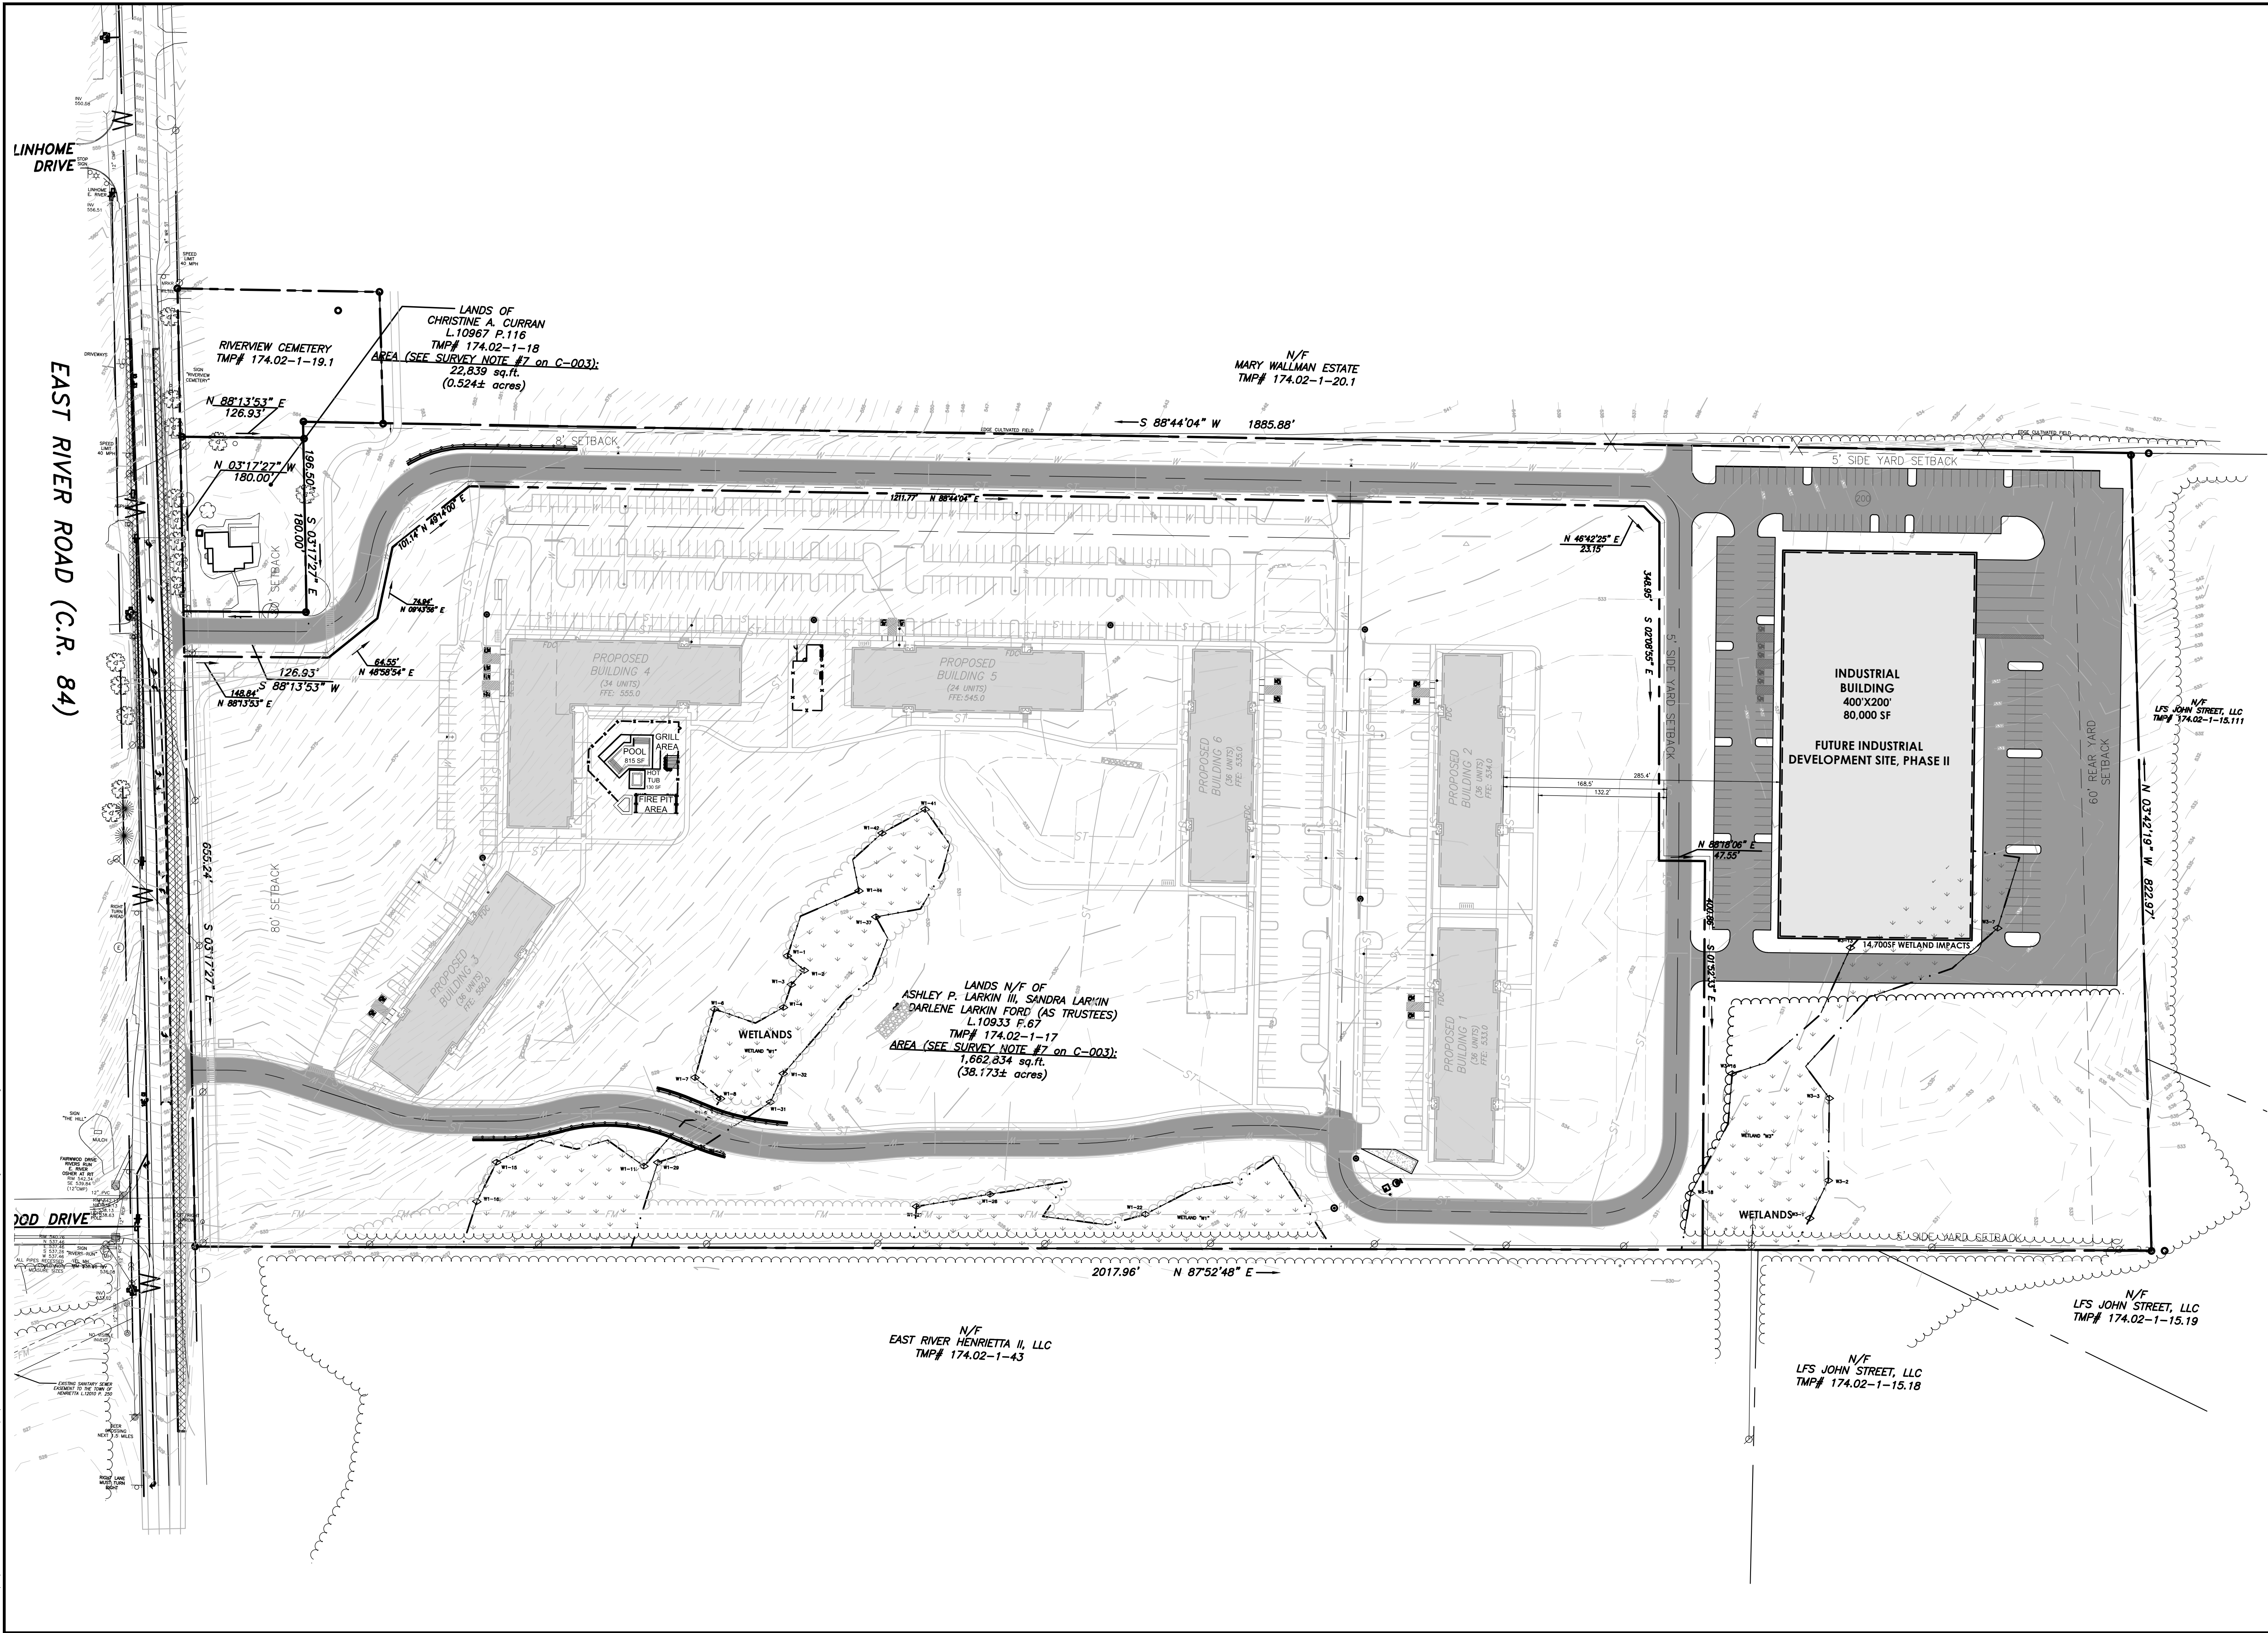

CHA

300 South State Street - Suite 600
Synapse, NY 13020
315.473.3263 • www.chacompanies.com

N

0 80 160
Scale in feet

IT IS A VIOLATION OF LAW FOR ANY PERSON, UNLESS THEY ARE ACTING UNDER THE DIRECTION OF A LICENSED PROFESSIONAL ENGINEER, ARCHITECT, LANDSCAPE ARCHITECT, OR LAND SURVEYOR TO ALTER AN ITEM IN ANY WAY. IF AN ITEM BEARING THE STAMP OF A LICENSED PROFESSIONAL IS ALTERED, THE ALTERING ENGINEER, ARCHITECT, LANDSCAPE ARCHITECT OR LAND SURVEYOR SHALL STAMP THE DOCUMENT AND INCLUDE THE NOTATION "ALTERED BY" FOLLOWED BY THEIR SIGNATURE, THE DATE OF SUCH ALTERATION, AND A SPECIFIC DESCRIPTION OF THE ALTERATION.

ROC RIVER
DEVELOPMENT
EAST RIVER ROAD
HENRIETTA, NY 14586

No.	Submittal / Revision	App'd	By	Date

CONCEPT 1

Designed By: BGH	Drawn By: BGH	Checked By: JFT
Issue Date: 8/4/2022	Project No: 066841	Scale: AS SHOWN

Drawing No.:
CP-1