


2nd Floor
Scale: 1/8" = 1'-0"

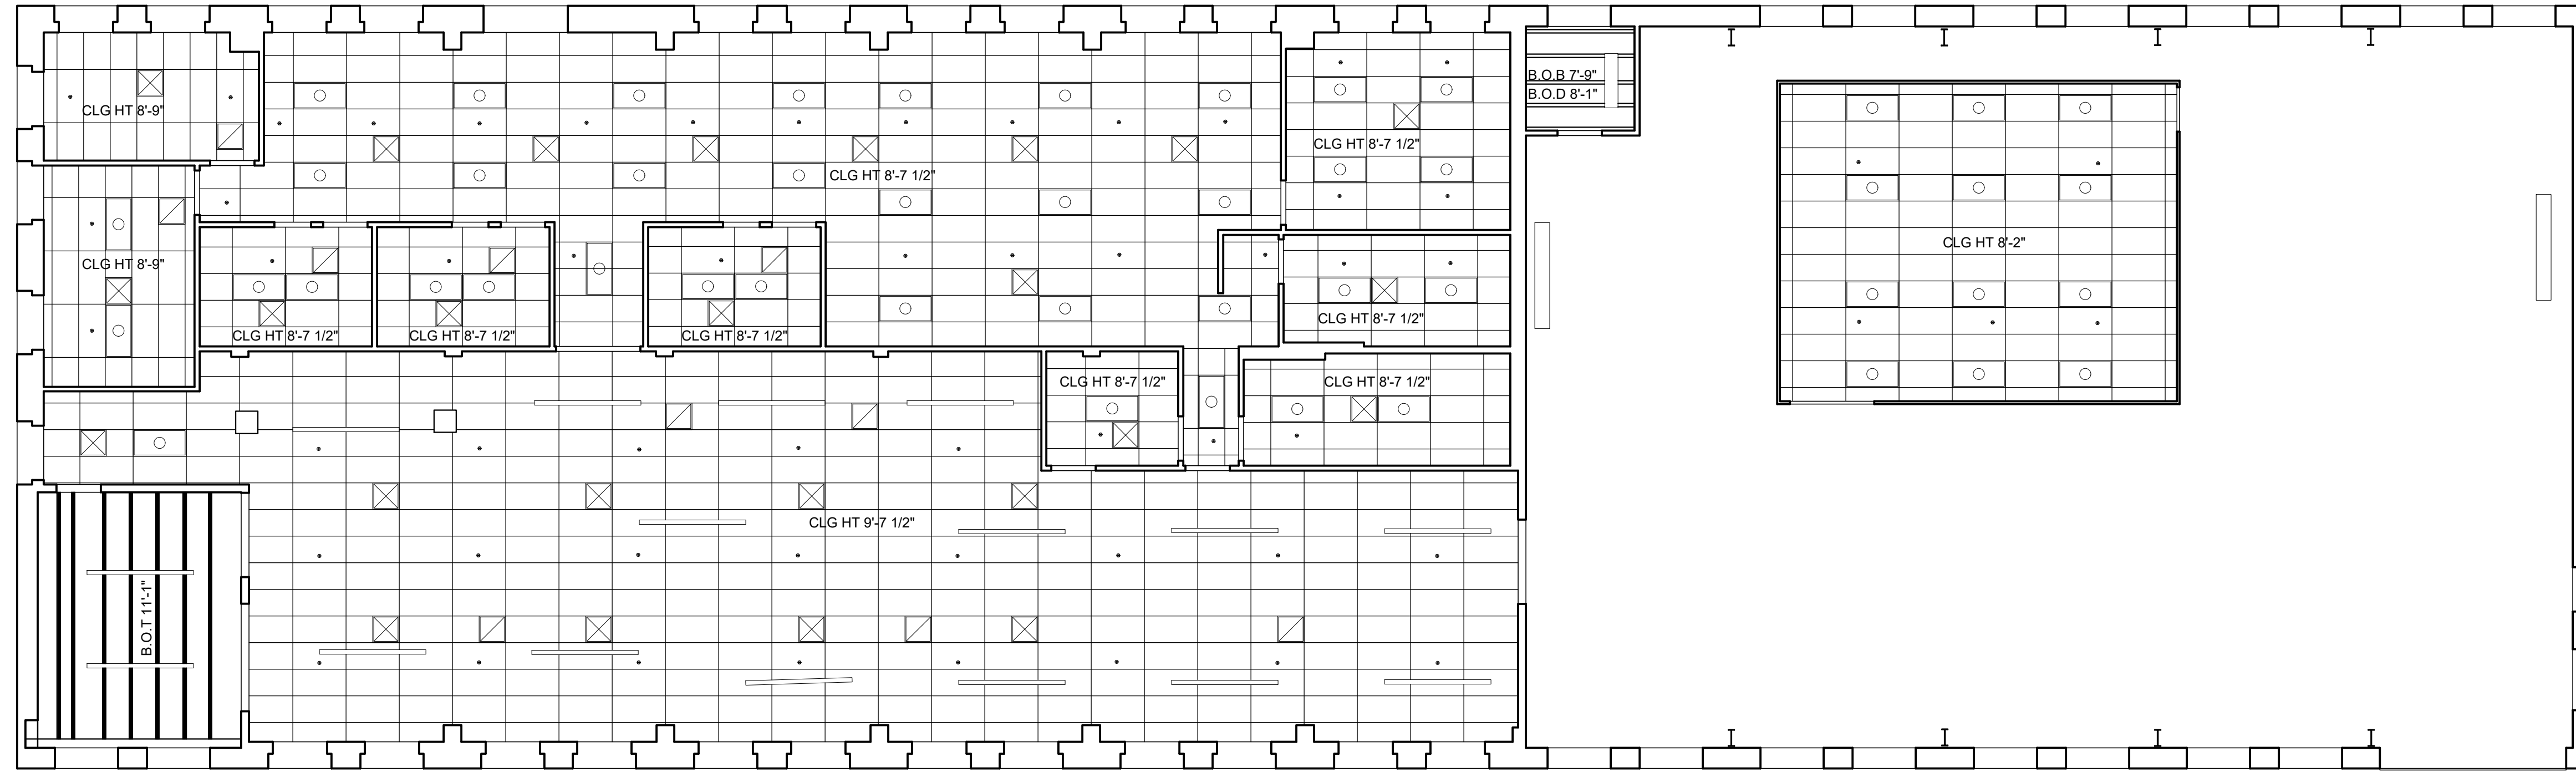

1st Floor
Scale: 1/8" = 1'-0"

LIGHTING FIXTURES		HVAC SYMBOLS		FIRE/EMERGENCY SYMBOLS		CEILING	
	RECESSED LIGHT - CEILING MOUNTED		THERMOSTAT		SMOKE DETECTOR		2' x 2' A.C.T. GRID
	2' x 2' LIGHT - CEILING MOUNTED		ACCESS PANEL		DIRECTIONAL EXIT SIGN		2' x 4' A.C.T. GRID
	2' x 4' LIGHT - CEILING MOUNTED		ROUND SUPPLY		WALL MOUNTED EXIT SIGN		GYPSUM
	LIGHT - CEILING MOUNTED		SQUARE SUPPLY		LIGHTED EXIT SIGN		BULKHEAD
	HIGH BAY LIGHT - PENDANT MOUNTED		RETURN		WALL MOUNTED EMERGENCY LIGHT		SKYLIGHT
	LIGHT - PENDANT MOUNTED				SPRINKLER HEAD		
	TRACK LIGHTING				CEILING MOUNTED EMERGENCY LIGHT		
	CEILING FAN				CEILING MOUNTED EMERGENCY LIGHT		