


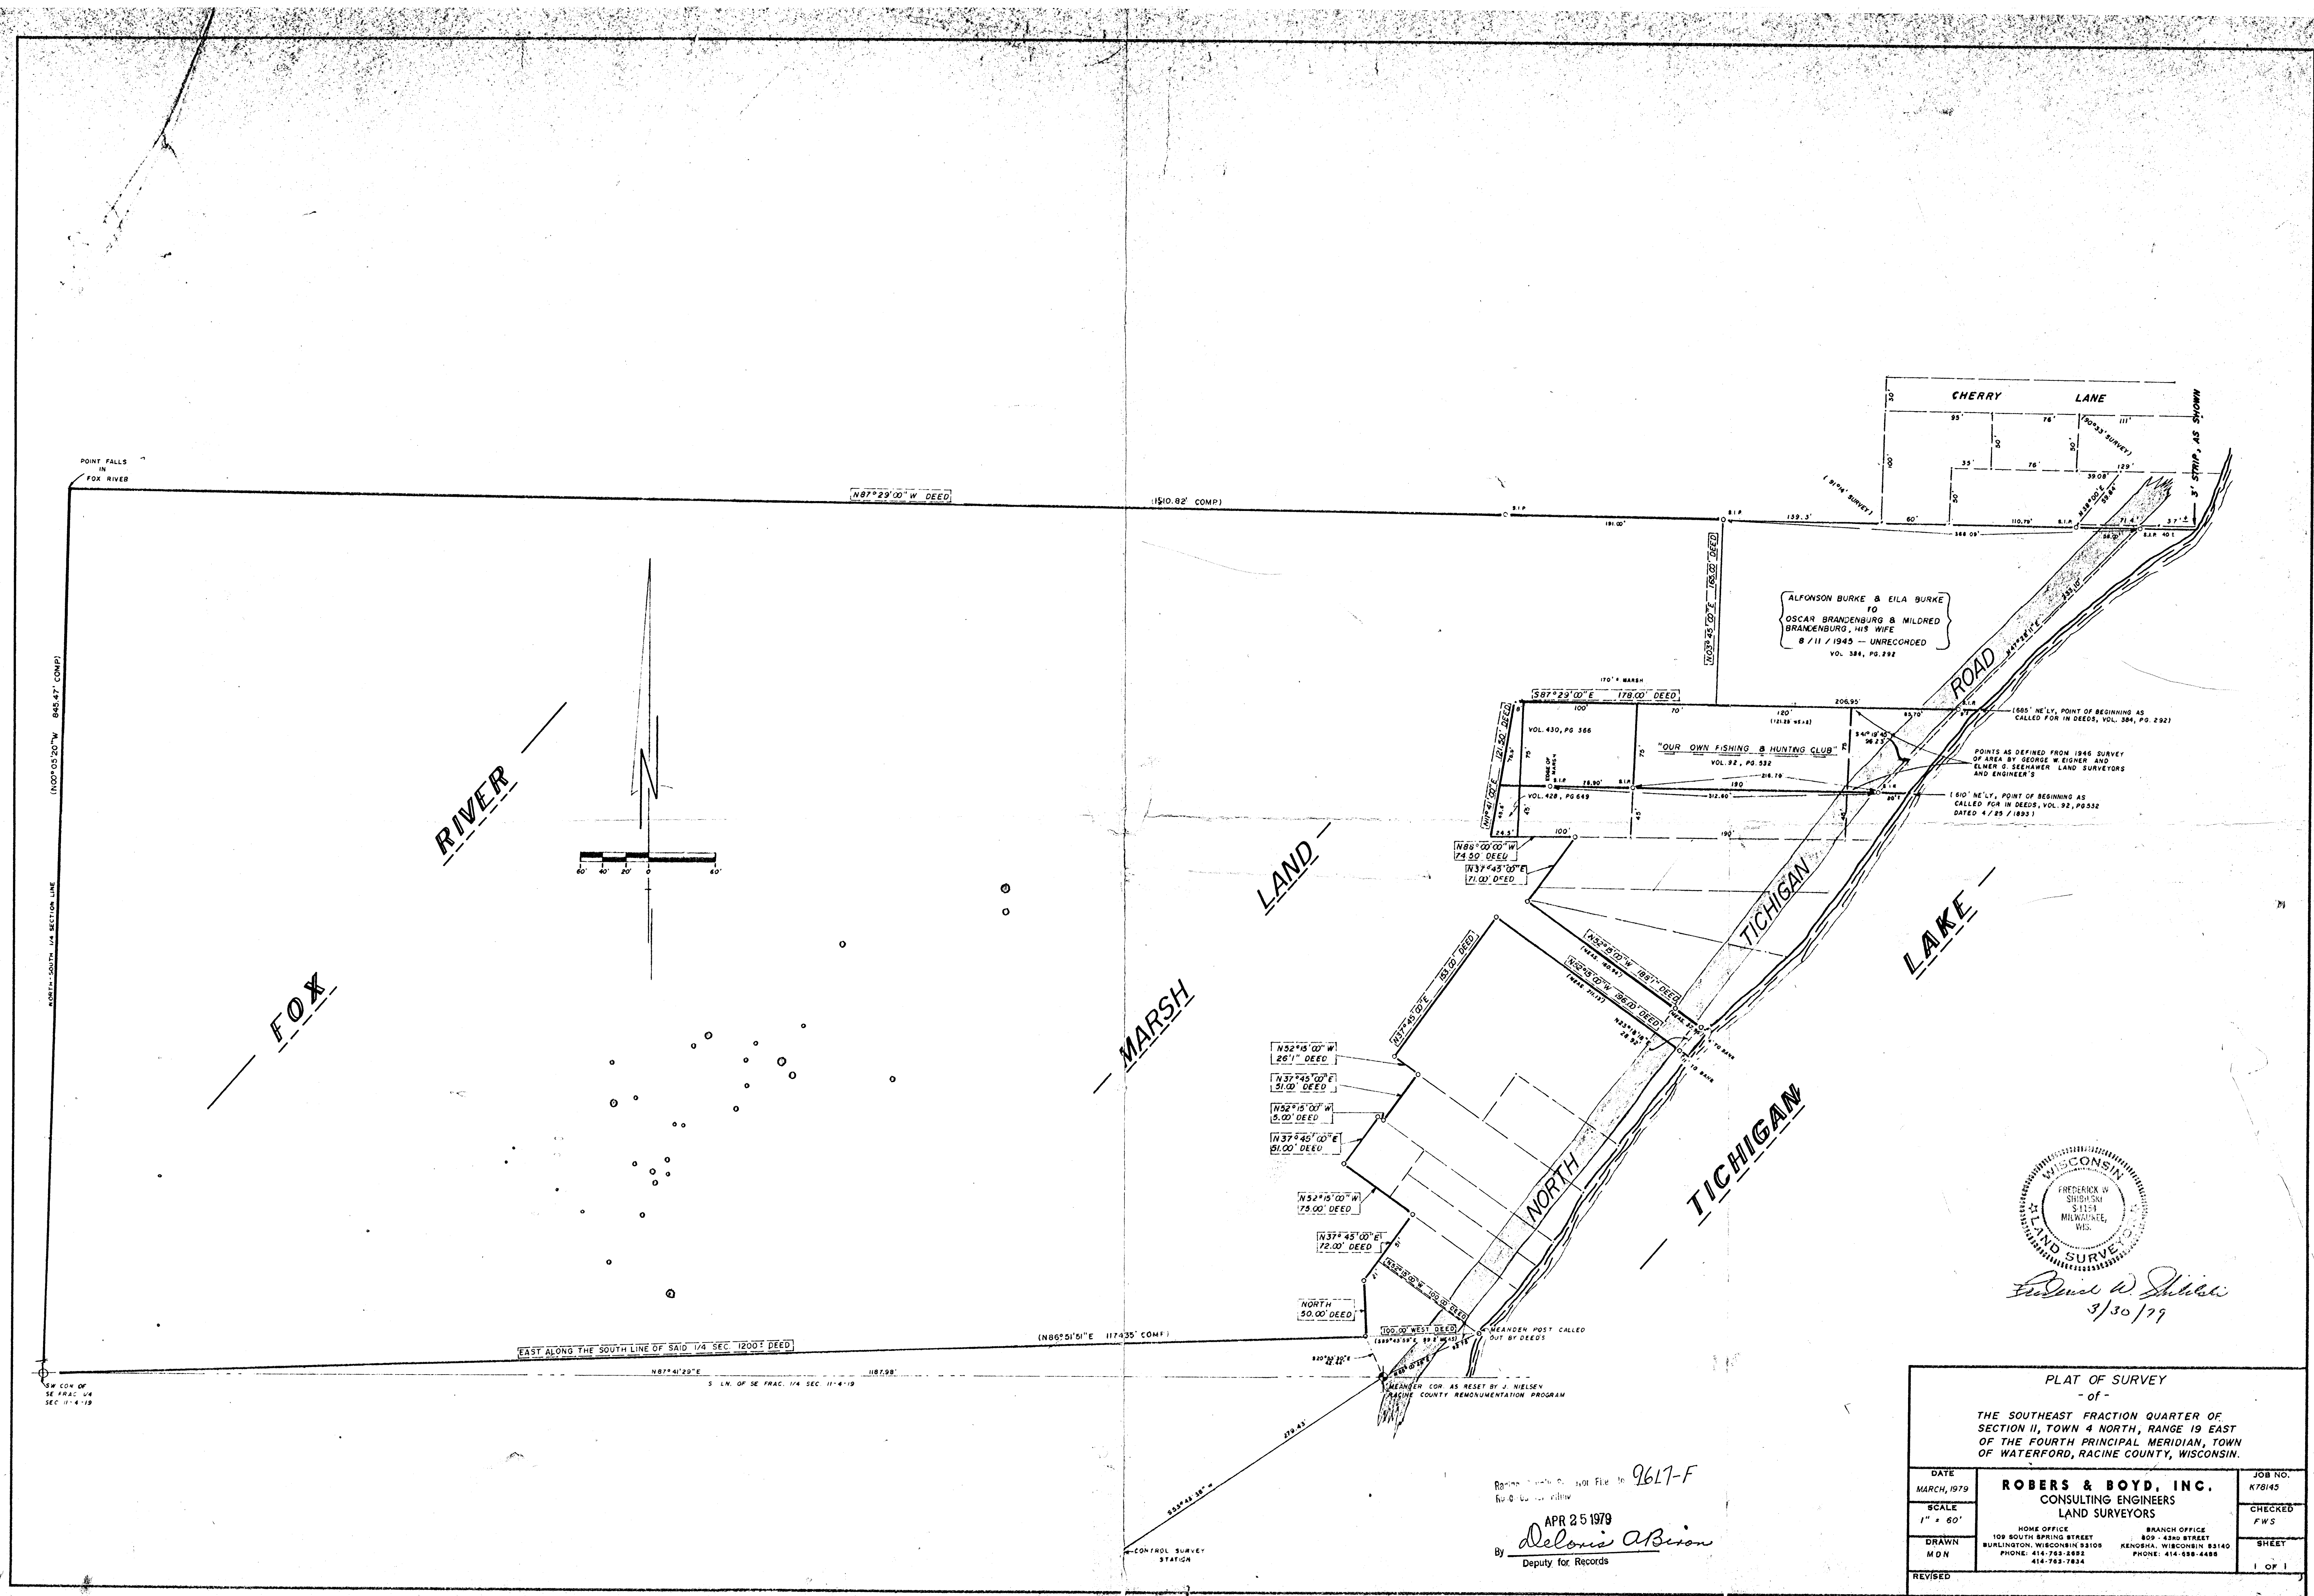

Frederick W. Shishko
3/30/79

PLAT OF SURVEY - of - THE SOUTHEAST FRACTION QUARTER OF SECTION 11, TOWN 4 NORTH, RANGE 19 EAST OF THE FOURTH PRINCIPAL MERIDIAN, TOWN OF WATERFORD, RACINE COUNTY, WISCONSIN.		
DATE MARCH, 1979	ROBERTS & BOYD, INC. CONSULTING ENGINEERS LAND SURVEYORS HOME OFFICE 109 SOUTH SPRING STREET BURLINGTON, WISCONSIN 53105 PHONE: 414-753-2892 414-753-7834	JOB NO. K78145
SCALE 1" = 60'		CHECKED FWS
DRAWN M D N	BRANCH OFFICE 809 - 42ND STREET KENOSHA, WISCONSIN 53140 PHONE: 414-698-4488	SHEET 1 OF 1
REVISED		

Revised to show file to 9617-F
APR 25 1979
By *DeLoris A. Biron*
Deputy for Records