


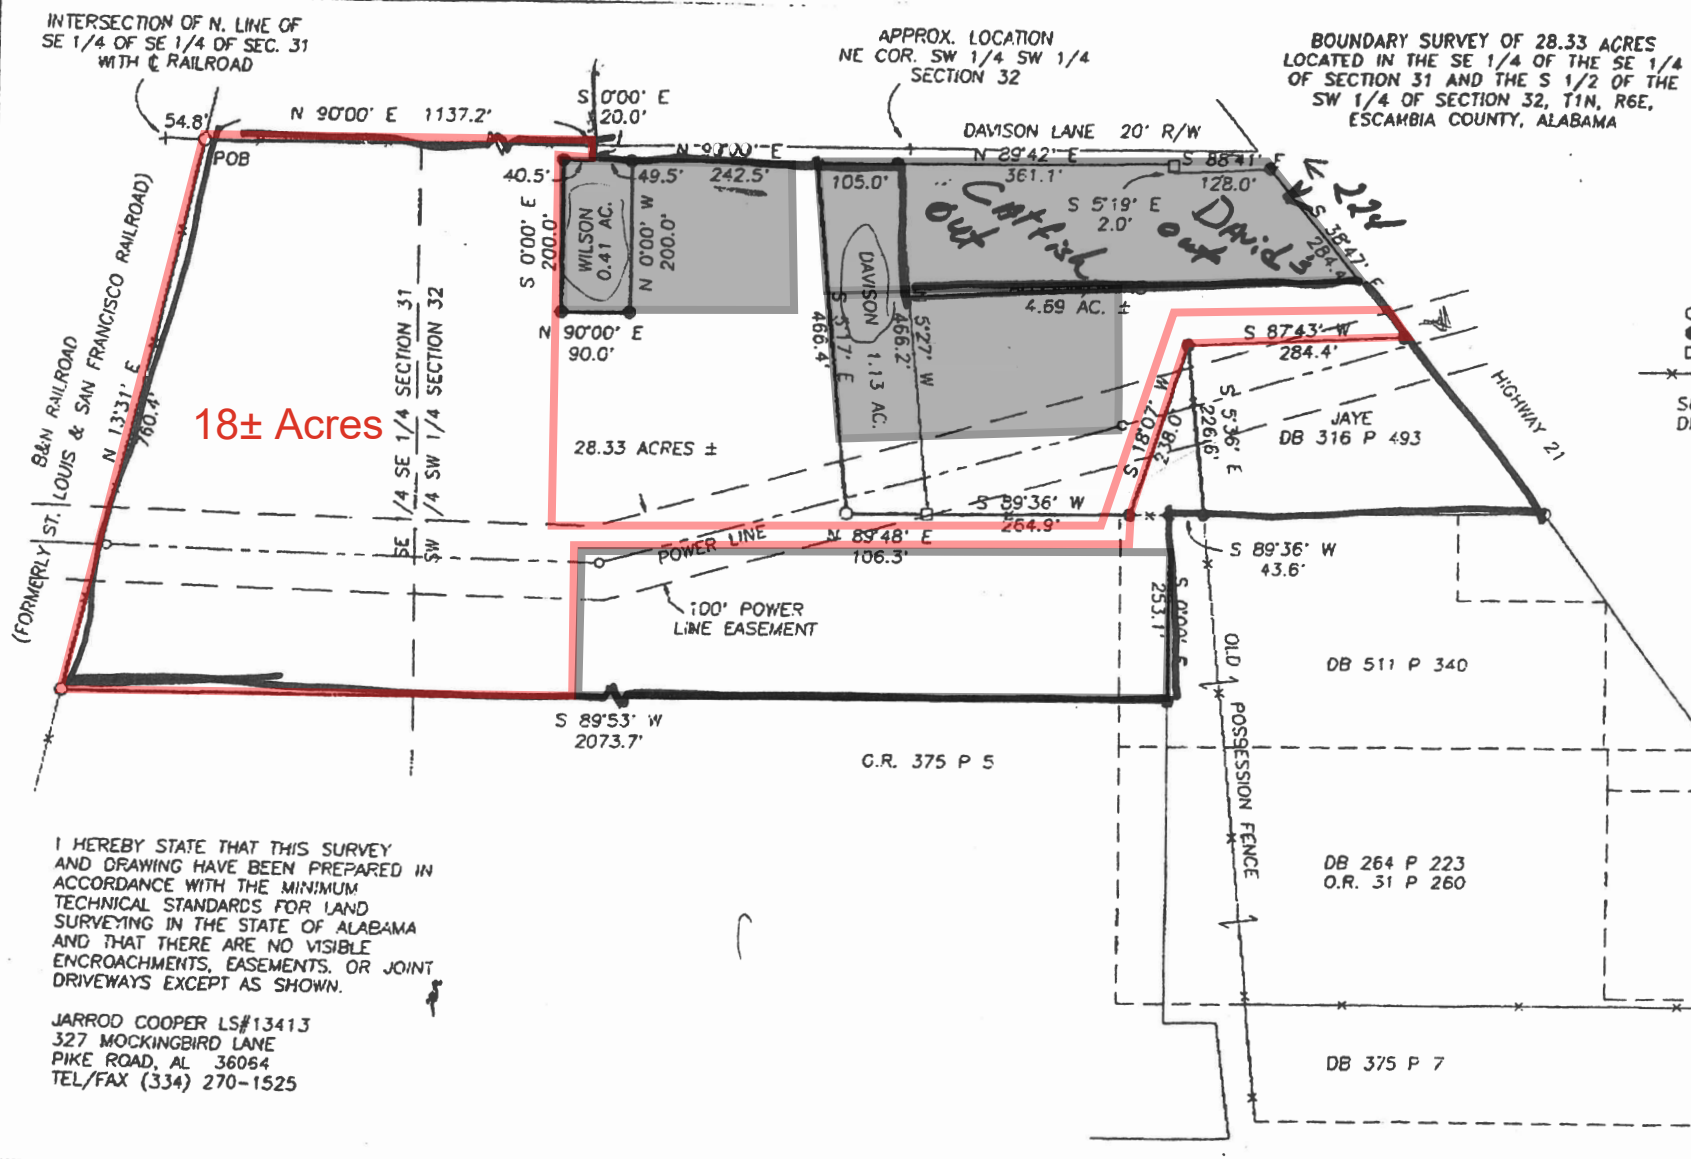

INTERSECTION OF N. LINE OF
SE 1/4 OF SE 1/4 OF SEC. 31
WITH E RAILROAD

APPROX. LOCATION
NE COR. SW 1/4 SW 1/4
SECTION 32

BOUNDARY SURVEY OF 28.33 ACRES
LOCATED IN THE SE 1/4 OF THE SE 1/4
OF SECTION 31 AND THE S 1/2 OF THE
SW 1/4 OF SECTION 32, T1N, R6E,
ESCAMBIA COUNTY, ALABAMA

1" = 200'

LEGEND

- = FOUND IRON PIN
- = SET IRON PIN
- = CONC. MONUMENT
- x— = FENCE

SURVEY 11-01-96
DRAWING 11-27-96

I HEREBY STATE THAT THIS SURVEY
AND DRAWING HAVE BEEN PREPARED IN
ACCORDANCE WITH THE MINIMUM
TECHNICAL STANDARDS FOR LAND
SURVEYING IN THE STATE OF ALABAMA
AND THAT THERE ARE NO VISIBLE
ENCROACHMENTS, EASEMENTS, OR JOINT
DRIVEWAYS EXCEPT AS SHOWN.

JARROD COOPER LS#13413
327 MOCKINGBIRD LANE
PIKE ROAD, AL 36064
TEL/FAX (334) 270-1525

to	Beet Rice
Co/Dopt.	
Phone #	368-8481
Fax #	
to	JARROD COOPER
Co/Dopt.	
Phone #	270-1525
Fax #	