


studio
intrigue
ARCHITECTS
114 S. WASHINGTON AVE. * SUITE 100 * LANSING * MICHIGAN * 48206
517.272.8804 PHONE * 517.272.8805 FAX * WWW.STUDIOINTRIGUE.COM

Project
**CP FEDERAL
CREDIT UNION**
1210 PARNALL RD
JACKSON, MI

COPYRIGHT 2013 STUDIO
[INTRIGUE] ARCHITECTS

DATE
05.13.13
PROJECT #
13.058

COPYRIGHT ©2013 STUDIO [INTRIGUE] ARCHITECTS, LLC

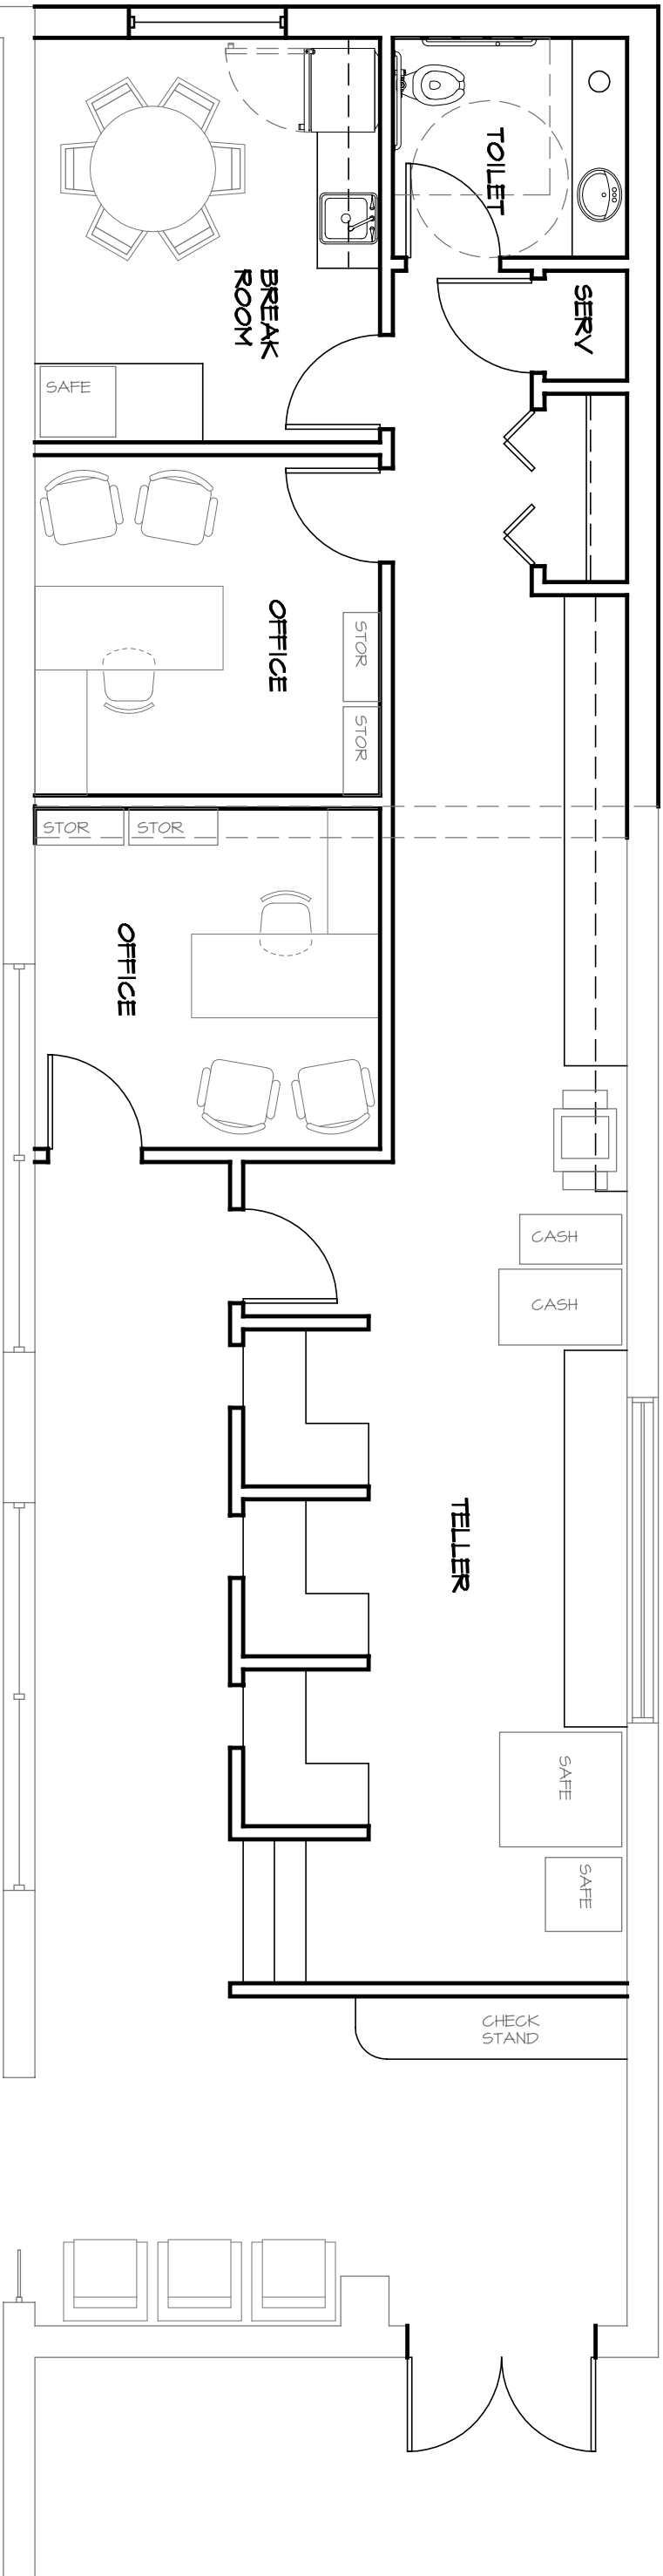

OPTION 'A'
3/16" = 1'-0"

