


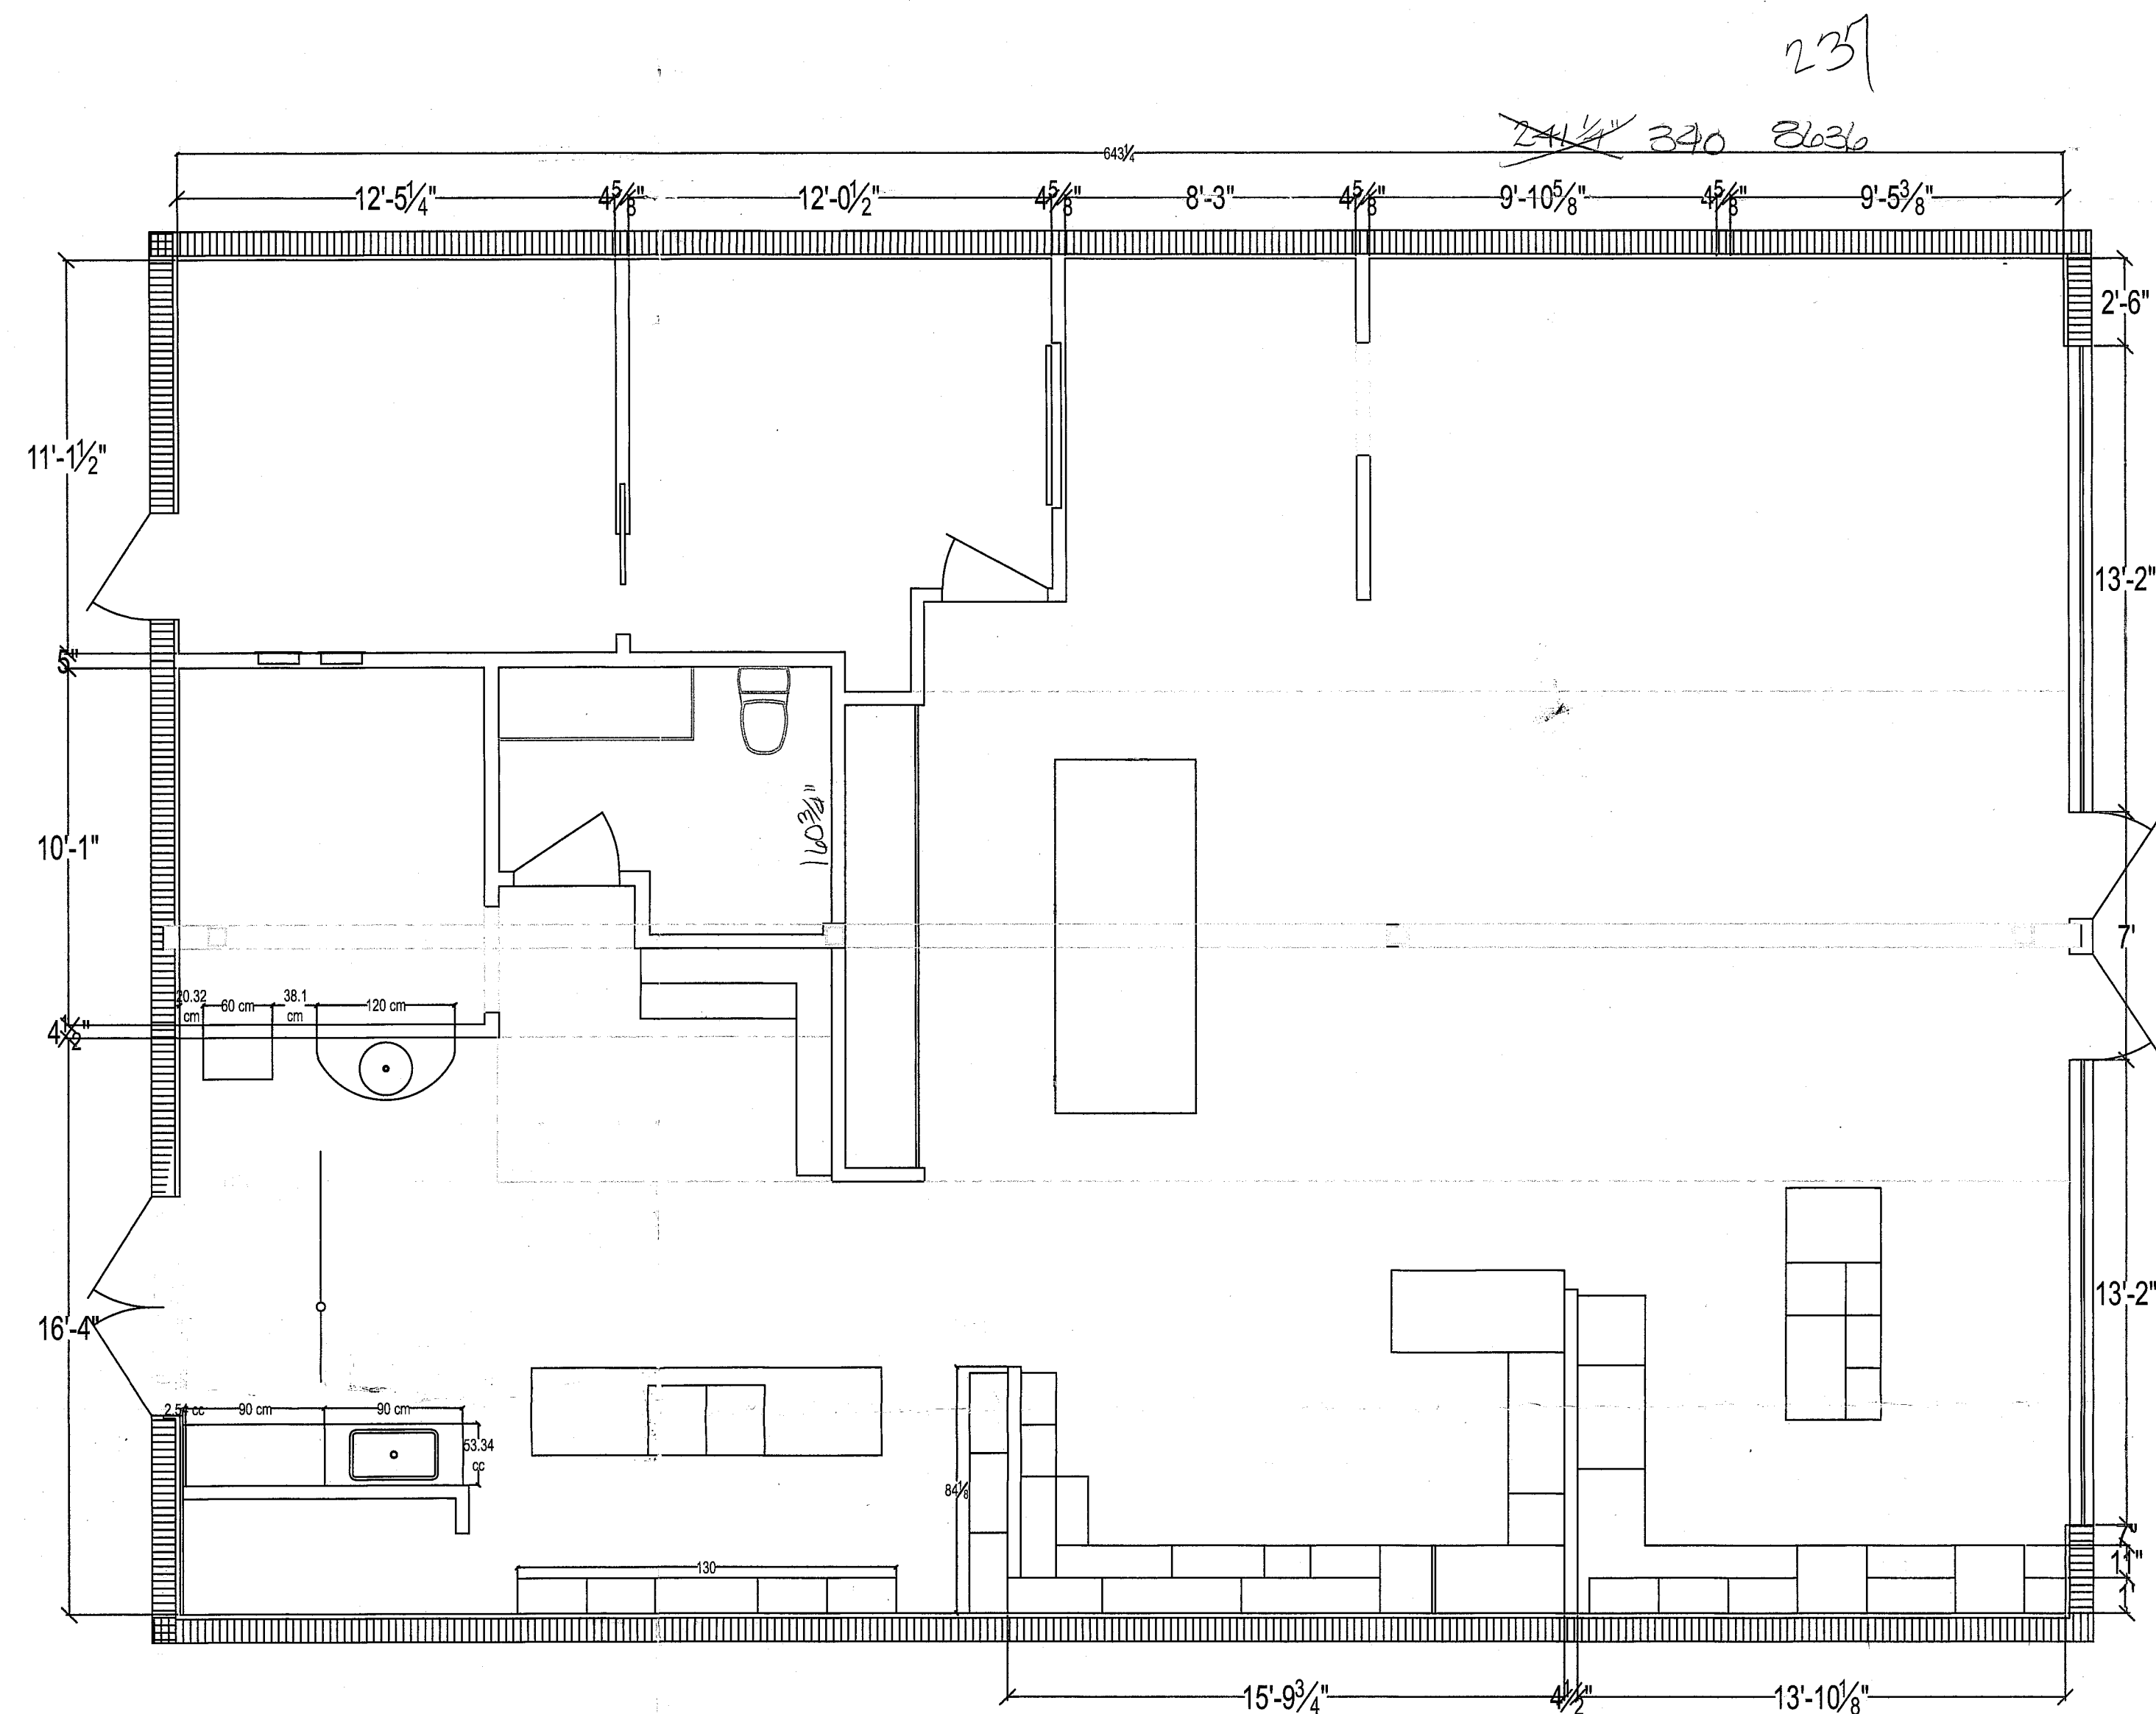

The Defined Home, LLC
2075 J & C Blvd
NAPLES, FL 34109
Donna Wallace 239-269-6047
Mark Ziegler 239-269-4594
www.thefinedhome.com

NO.	DATE	REVISIONS
DATE ISSUED:		10-24-15
DRAWN BY:		MDZ
SCALE:		1/2"=1'0"

NOTE, THIS DRAWING, AND THE INFORMATION CONTAINED, IS PROPRIETARY TO THE DEFINED HOME, LLC, UNAUTHORIZED USE, DISTRIBUTION, OR REPRODUCTION IS PROHIBITED, PRIOR TO WRITTEN CONSENT FROM THE DEFINED HOME, LLC

SHEET TITLE:

SHEET NUMBER: