

E-BI Surveying
8415 Sunstate Street
Tampa, Florida 33634
Phone: (813) 886-0080 / Fax: (813) 886-0081
Certificate of Authorization Number: LB-7652


EXHIBIT
14917 ZAMBITO ROAD
SECTION 34
TOWNSHIP 27 SOUTH, RANGE 18 EAST
HILLSBOROUGH COUNTY, FLORIDA

REVISIONS: APPD.
ADDED WATER LINE JKC
12/17/20

2/18/2021
DRAWN: EWB
CHECKED: EWB
REVISION:
FILE: Lot Line ExhibitX.dwg

PROJECT NUMBER:
BLCL0006

SHEET NO.

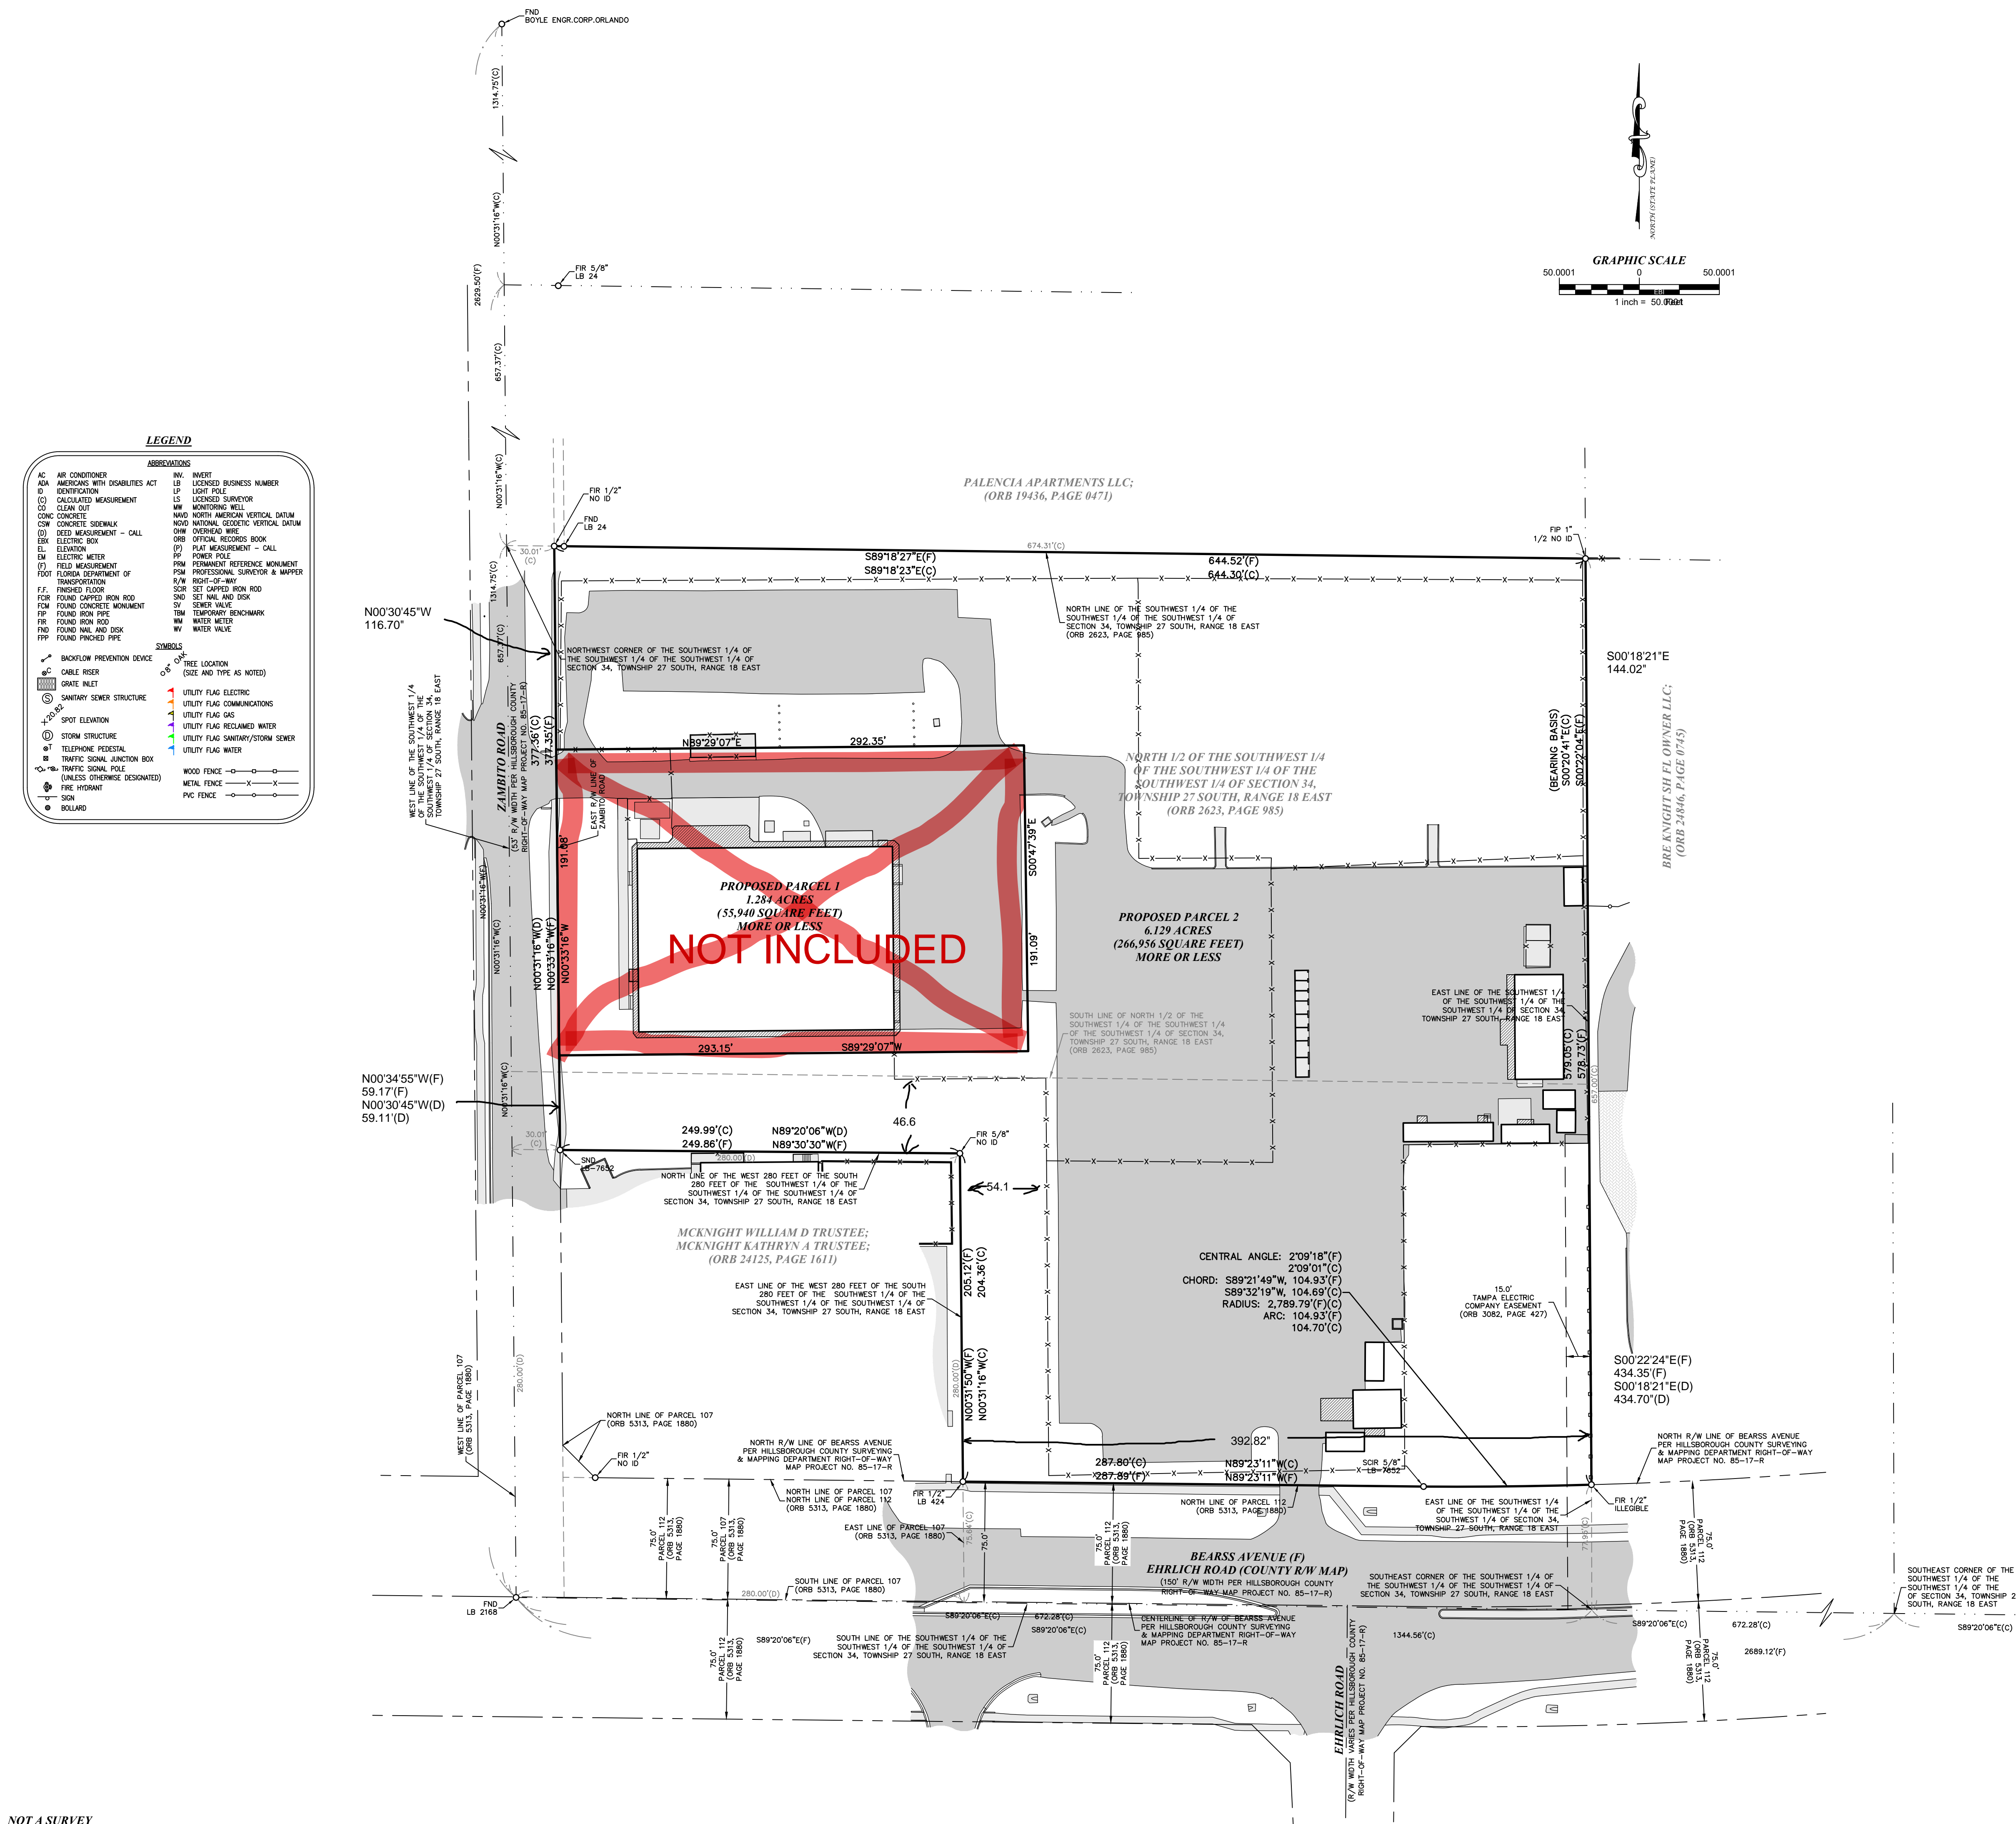

THIS EXHIBIT IS FOR INFORMATIONAL PURPOSES ONLY. THIS EXHIBIT IS NOT INTENDED TO BE CONSTRUED AS A SURVEY MAP. AS SUCH, THE INFORMATION SHOWN HEREON SHOULD NOT BE RELIED UPON FOR DESIGN, CONSTRUCTION, REAL ESTATE TRANSACTION, OR ANY OTHER PURPOSE FOR WHICH A SURVEY MAP WOULD BE REQUIRED.