


1 FIRST FLOOR STAIR LOCATION - OPTION 3
SCALE: 3/16" = 1'-0"

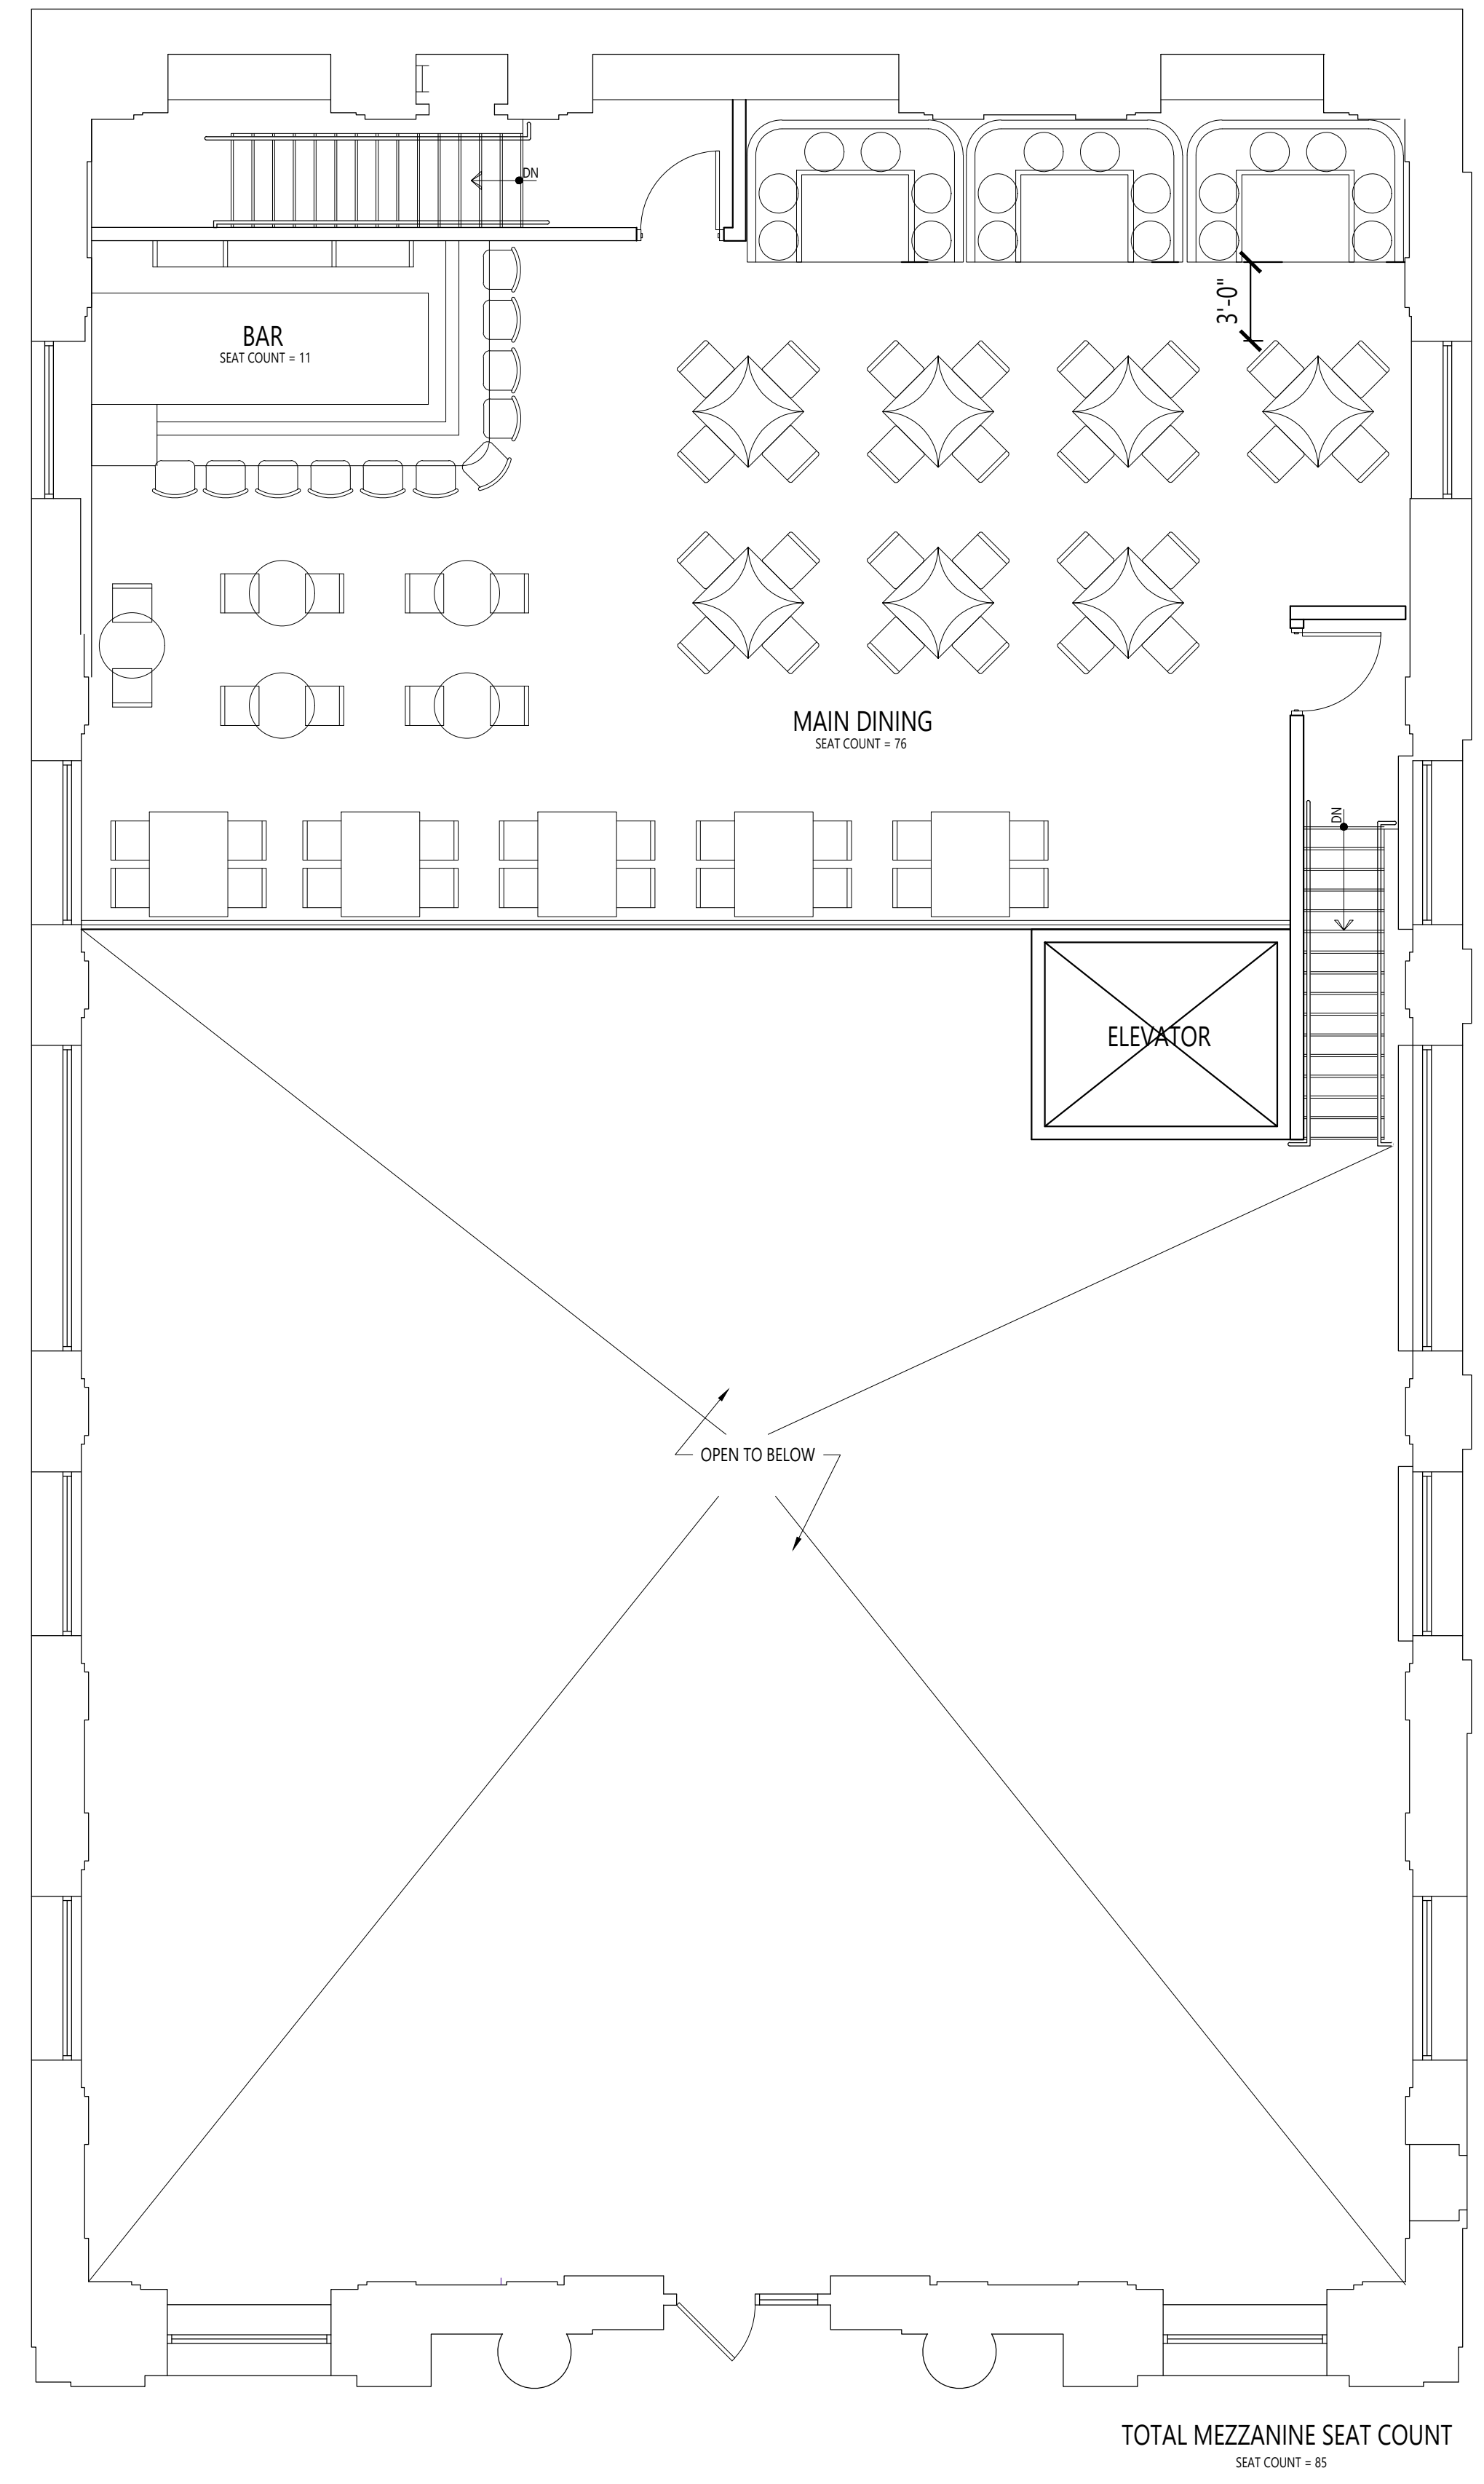

2 SECOND FLOOR STAIR LOCATION - OPTION 3
SCALE: 3/16" = 1'-0"

CLIENT & SITE LOCATION:

PROPOSED RESTAURANT

133 MAIN STREET
PORT CHESTER, NY

INTERIOR DESIGNER:



BETH
DONNER
DESIGN
35 PINELAWN RD., STE. 207W
MELVILLE, NY 11747
T. 631.425.0007
F. 631.425.0727

#	DATE	COMMENT

DATE ISSUED

DRAWN BY: CHECKED BY: XX

SCALE: DATE:

AS NOTED XX/XX/XX

DRAWING TITLE:

SHEET NO.: