



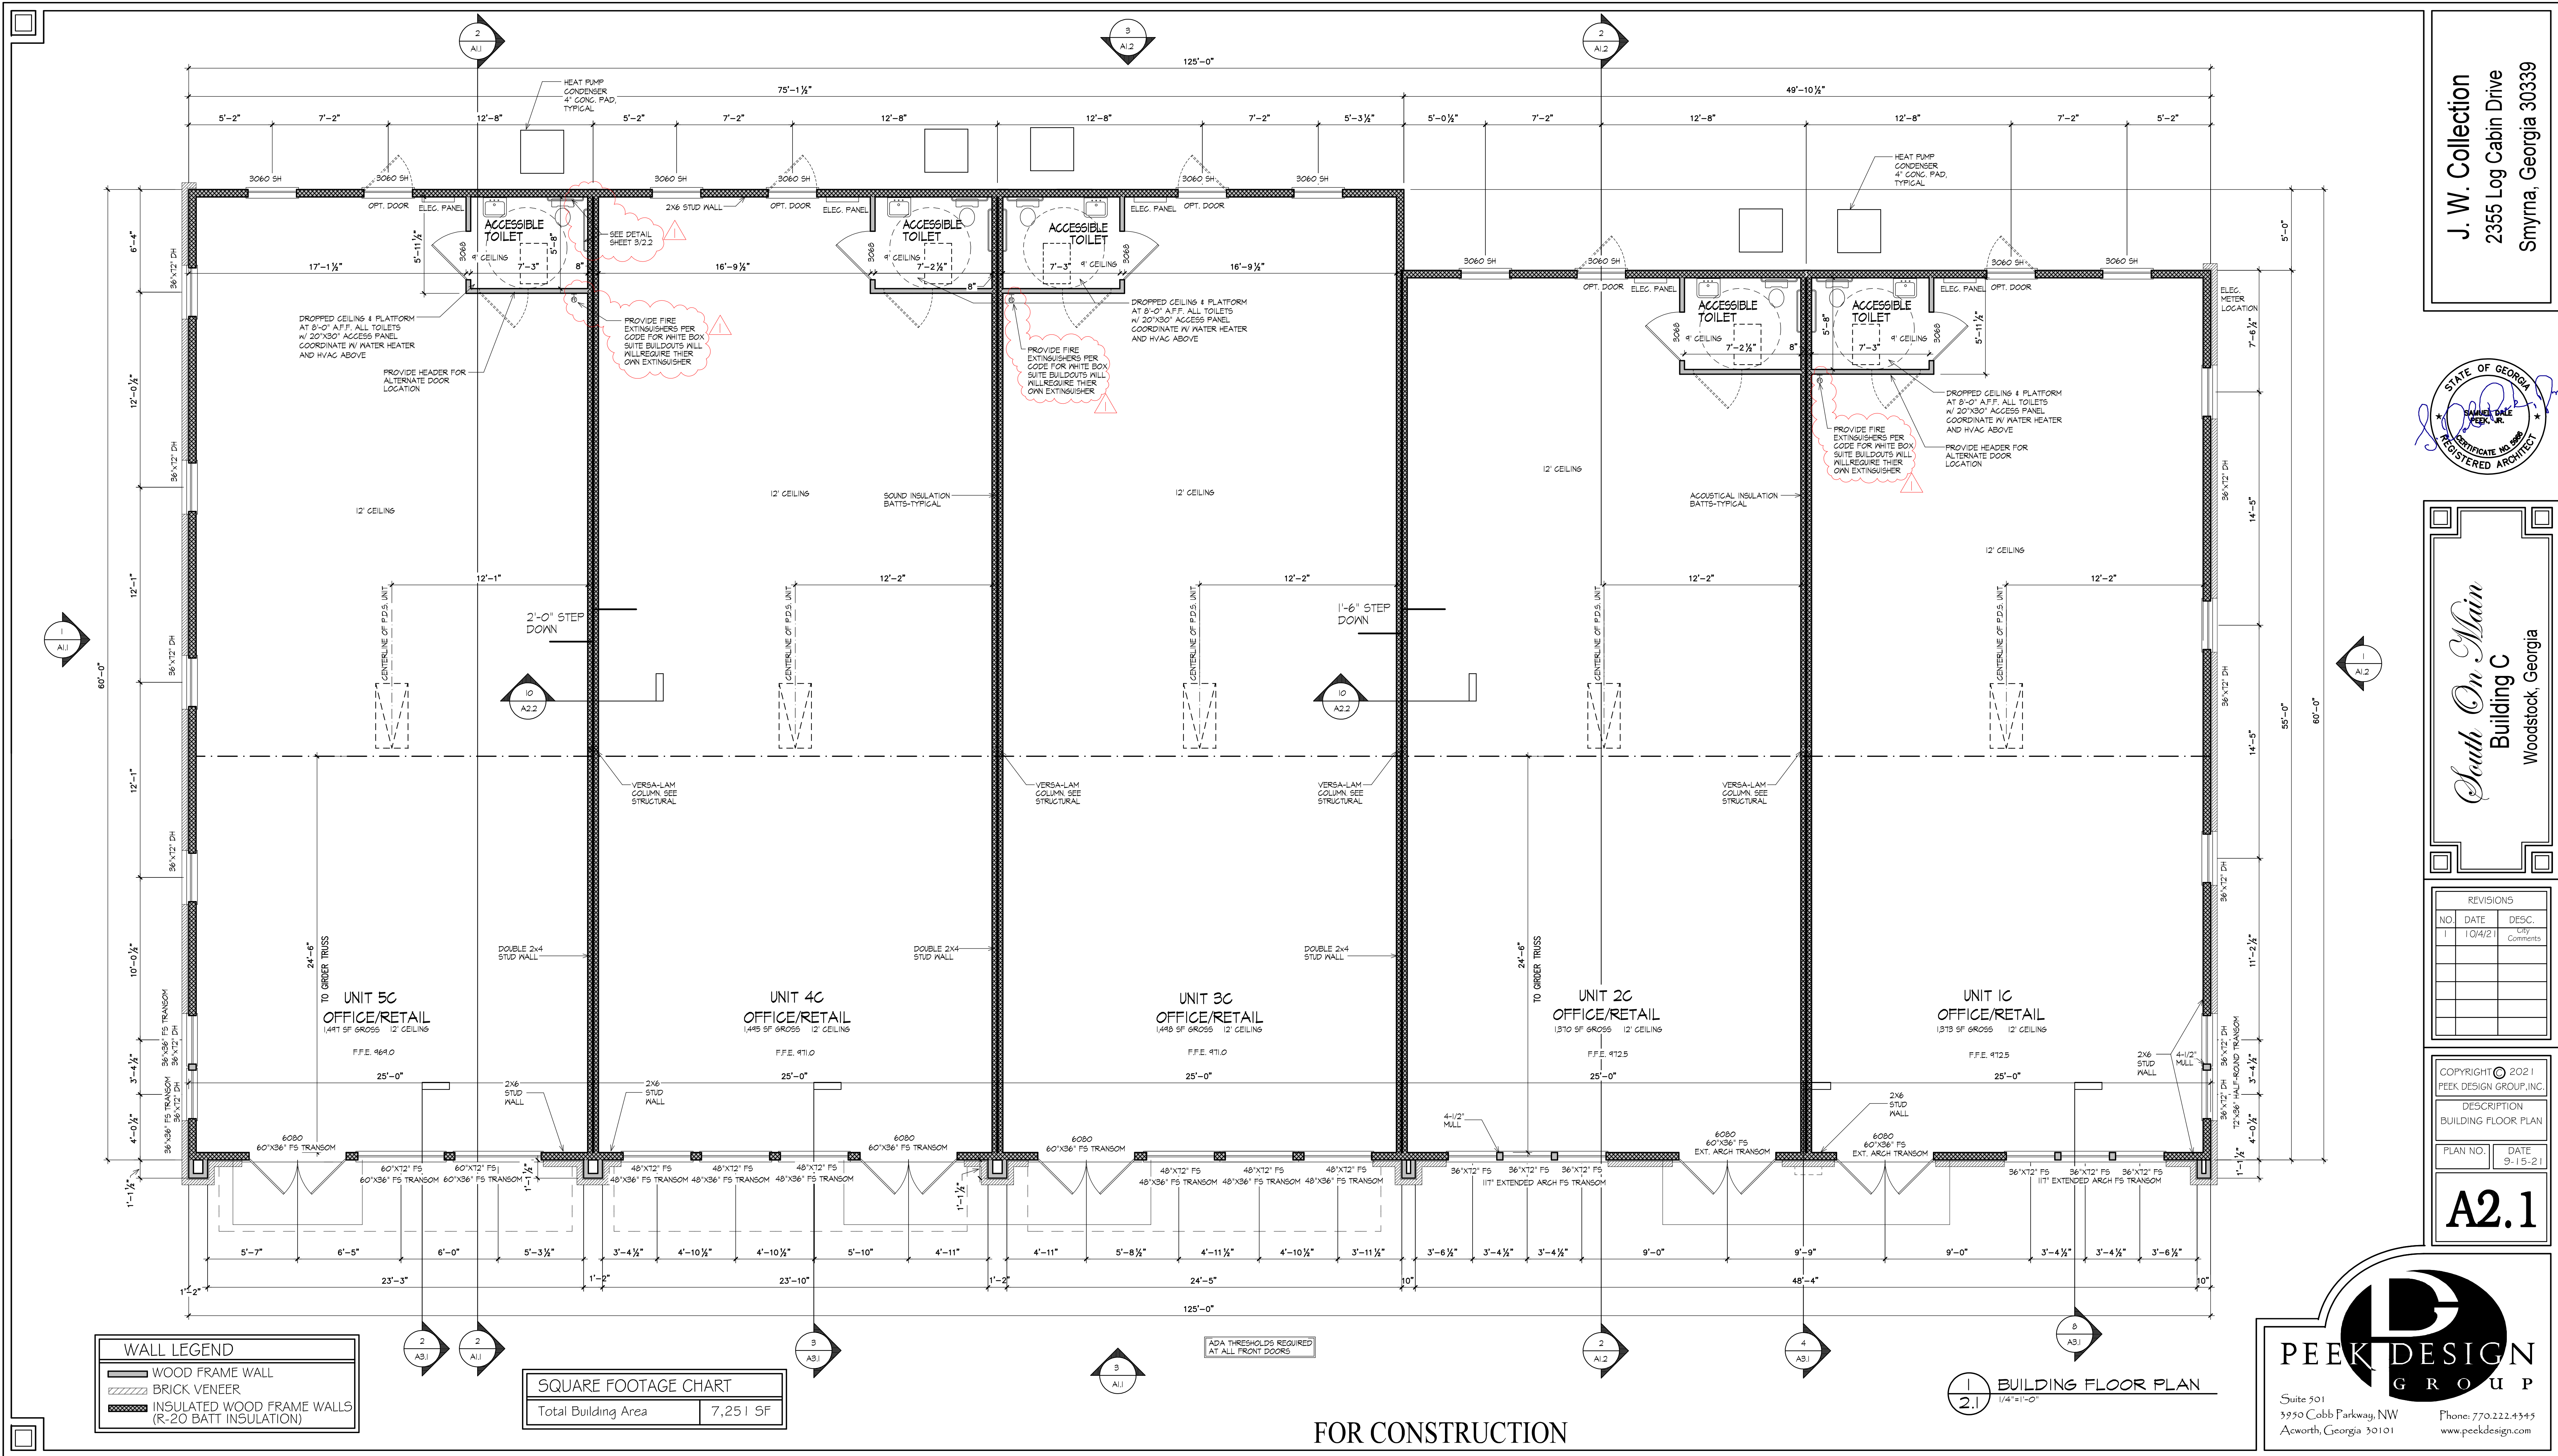

J. W. Collection
2355 Log Cabin Drive
Smyrna, Georgia 30339

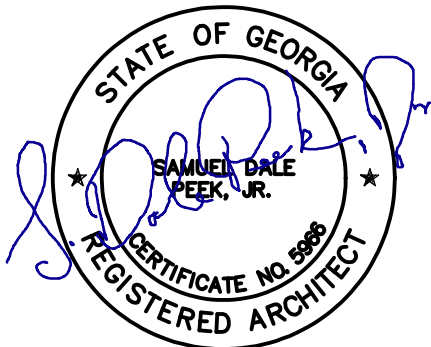

South On Main
Building C
Woodstock, Georgia

REVISIONS		
NO.	DATE	DESC.
1	10/4/21	City Comments

COPYRIGHT © 2021
PEEK DESIGN GROUP, INC.
DESCRIPTION
BUILDING FLOOR PLAN
PLAN NO. DATE
9-15-21

A2.1

Suite 501
3950 Cobb Parkway, NW
Acworth, Georgia 30101

Phone: 770.222.4345
www.peekdesign.com

1 BUILDING FLOOR PLAN
2.1 1/4"=1'-0"

FOR CONSTRUCTION

SQUARE FOOTAGE CHART	
Total Building Area	7,251 SF

WALL LEGEND	
	WOOD FRAME WALL
	BRICK VENEER
	INSULATED WOOD FRAME WALLS (R-20 BATT INSULATION)