


BYERS ROAD (SR1022)

QSIGN 35 MPH

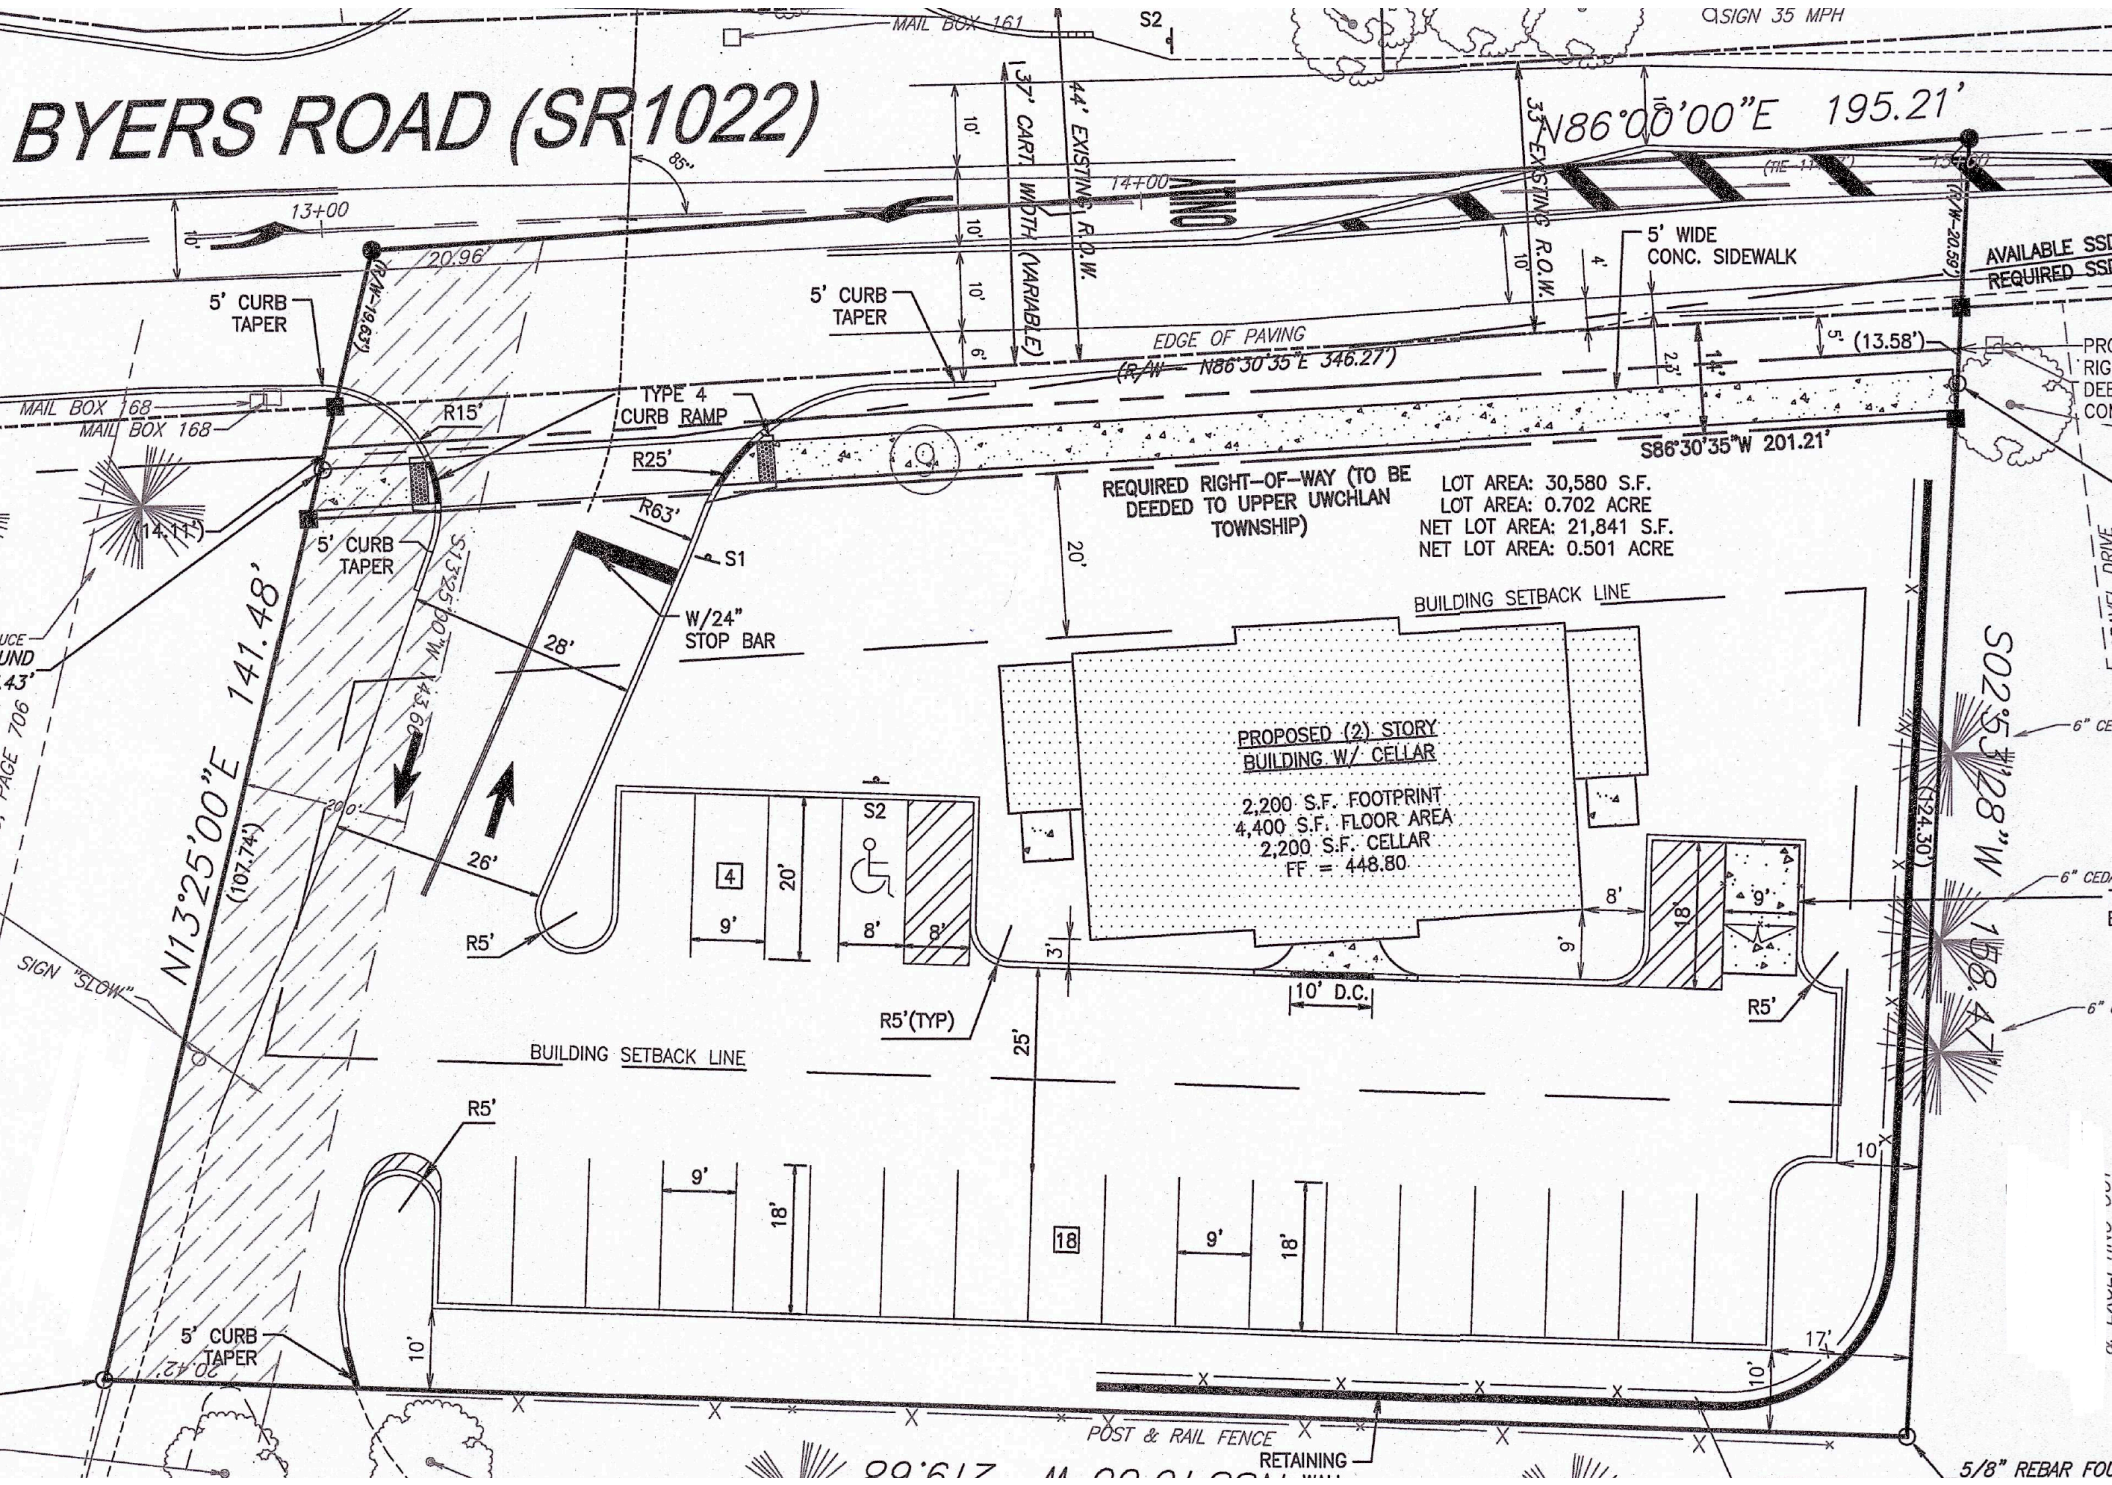

...PAGE 706

5/8" REBAR FOR