


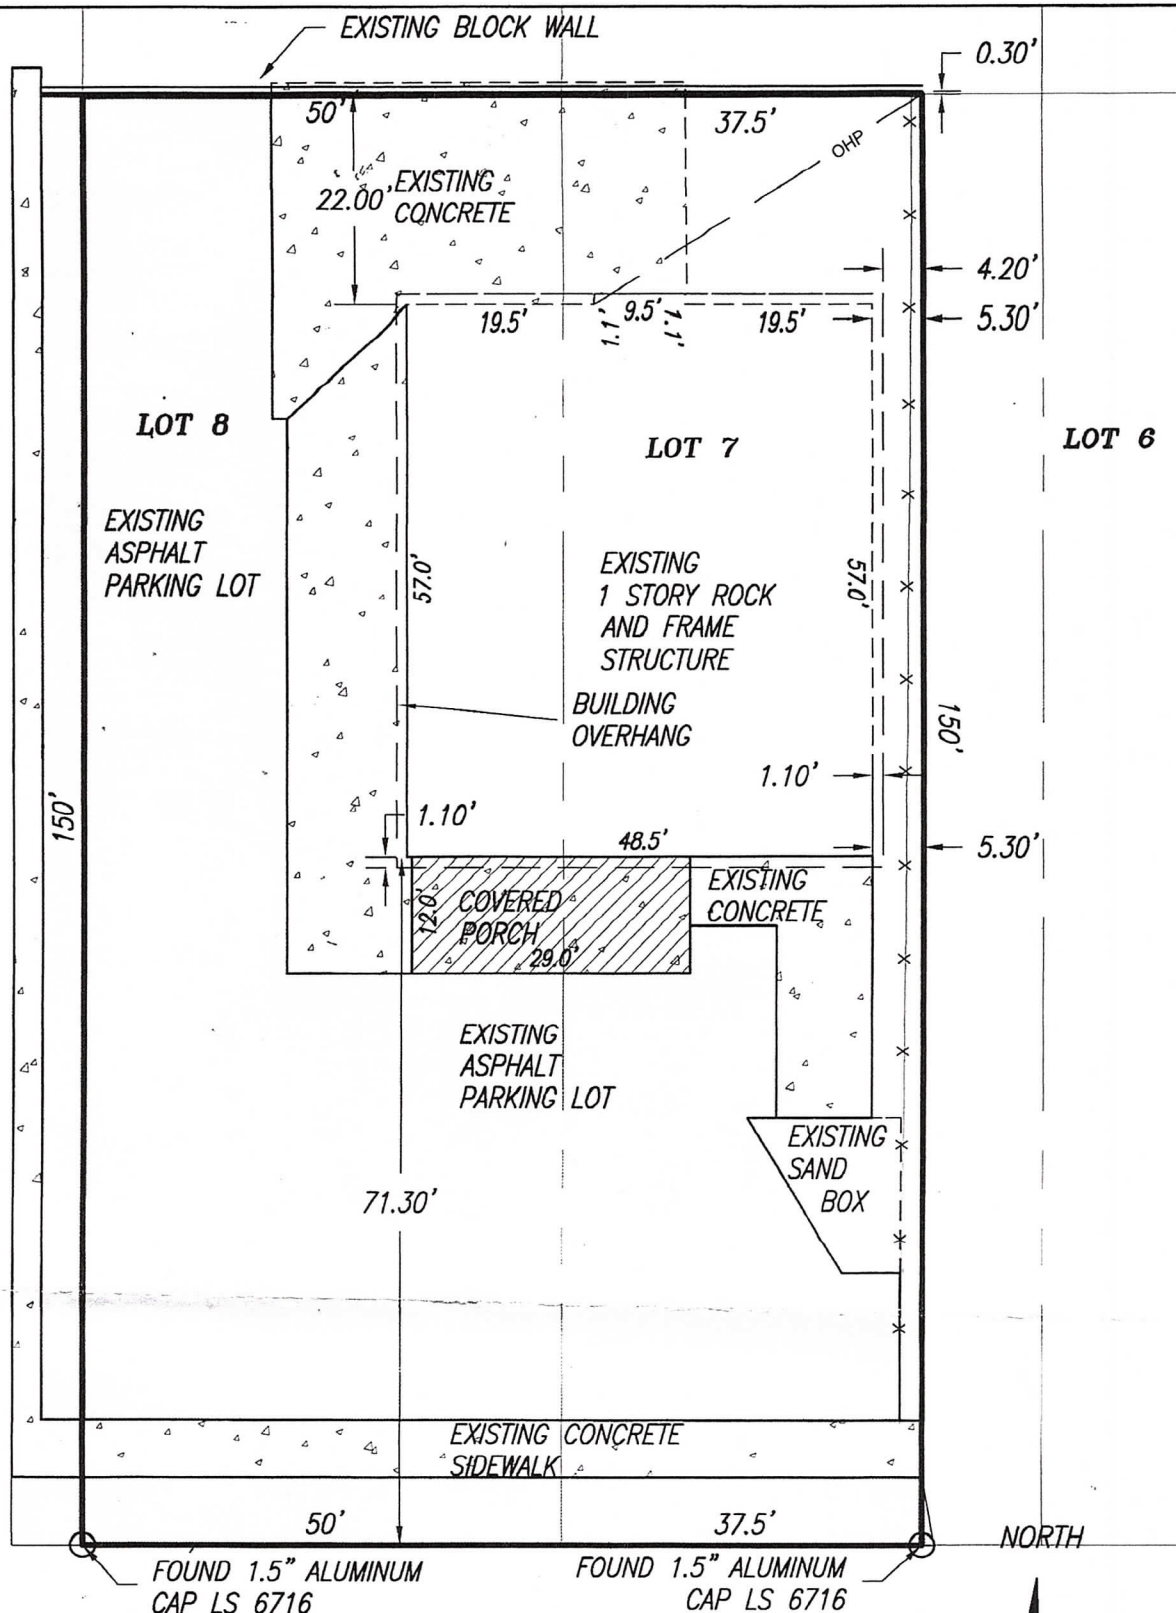

442 HIGH STREET, LYONS

LEGAL DESCRIPTION: THE WEST 37.5 FEET OF LOT 7 AND LOT 8 BLOCK 30, LYONS, TOWN OF LYONS, COUNTY OF BOULDER, STATE OF COLORADO
JOB NO. 142.82

NOTES:

1. NO TITLE COMMITMENT WAS SUPPLIED.
2. ENGLAND SURVEYING, INC. RELIED ON THE PLAT OF LYONS, TOWN OF LYONS, COUNTY OF BOULDER, STATE OF COLORADO AND FOUND MONUMENTATION

IMPROVEMENT LOCATION CERTIFICATE:

I, HEREBY STATE THAT THIS IMPROVEMENT LOCATION CERTIFICATE WAS PREPARED FOR PHILLIP AND MELINDA TALLENT. THAT IT IS NOT A LAND SURVEY, PLAT OR IMPROVEMENT SURVEY, PLAT AND THAT IT IS NOT TO BE