

SECTION:

BLOCK: 598


TAX LOT: 38

SURVEY NO. 79605

TITLE NO.

NOTE:
ALL ELEVATIONS REFER TO THE NORTH AMERICAN VERTICAL DATUM OF 1986 (NAVD 83), WHICH IS 1.645 FEET BELOW THE QUEENS BOROUGH SEWER DATUM

THE OFFSETS OR DIMENSIONS SHOWN HEREON, FROM THE PROPERTY LINES TO THE STRUCTURES, ARE FOR A SCENIC PURPOSE AND USE THEREFORE THEY ARE NOT INTENDED TO MONUMENT THE PROPERTY LINES OR TO GUIDE THE ERECTION OF FENCES, ADDITIONAL STRUCTURES OR ANY OTHER IMPROVEMENT

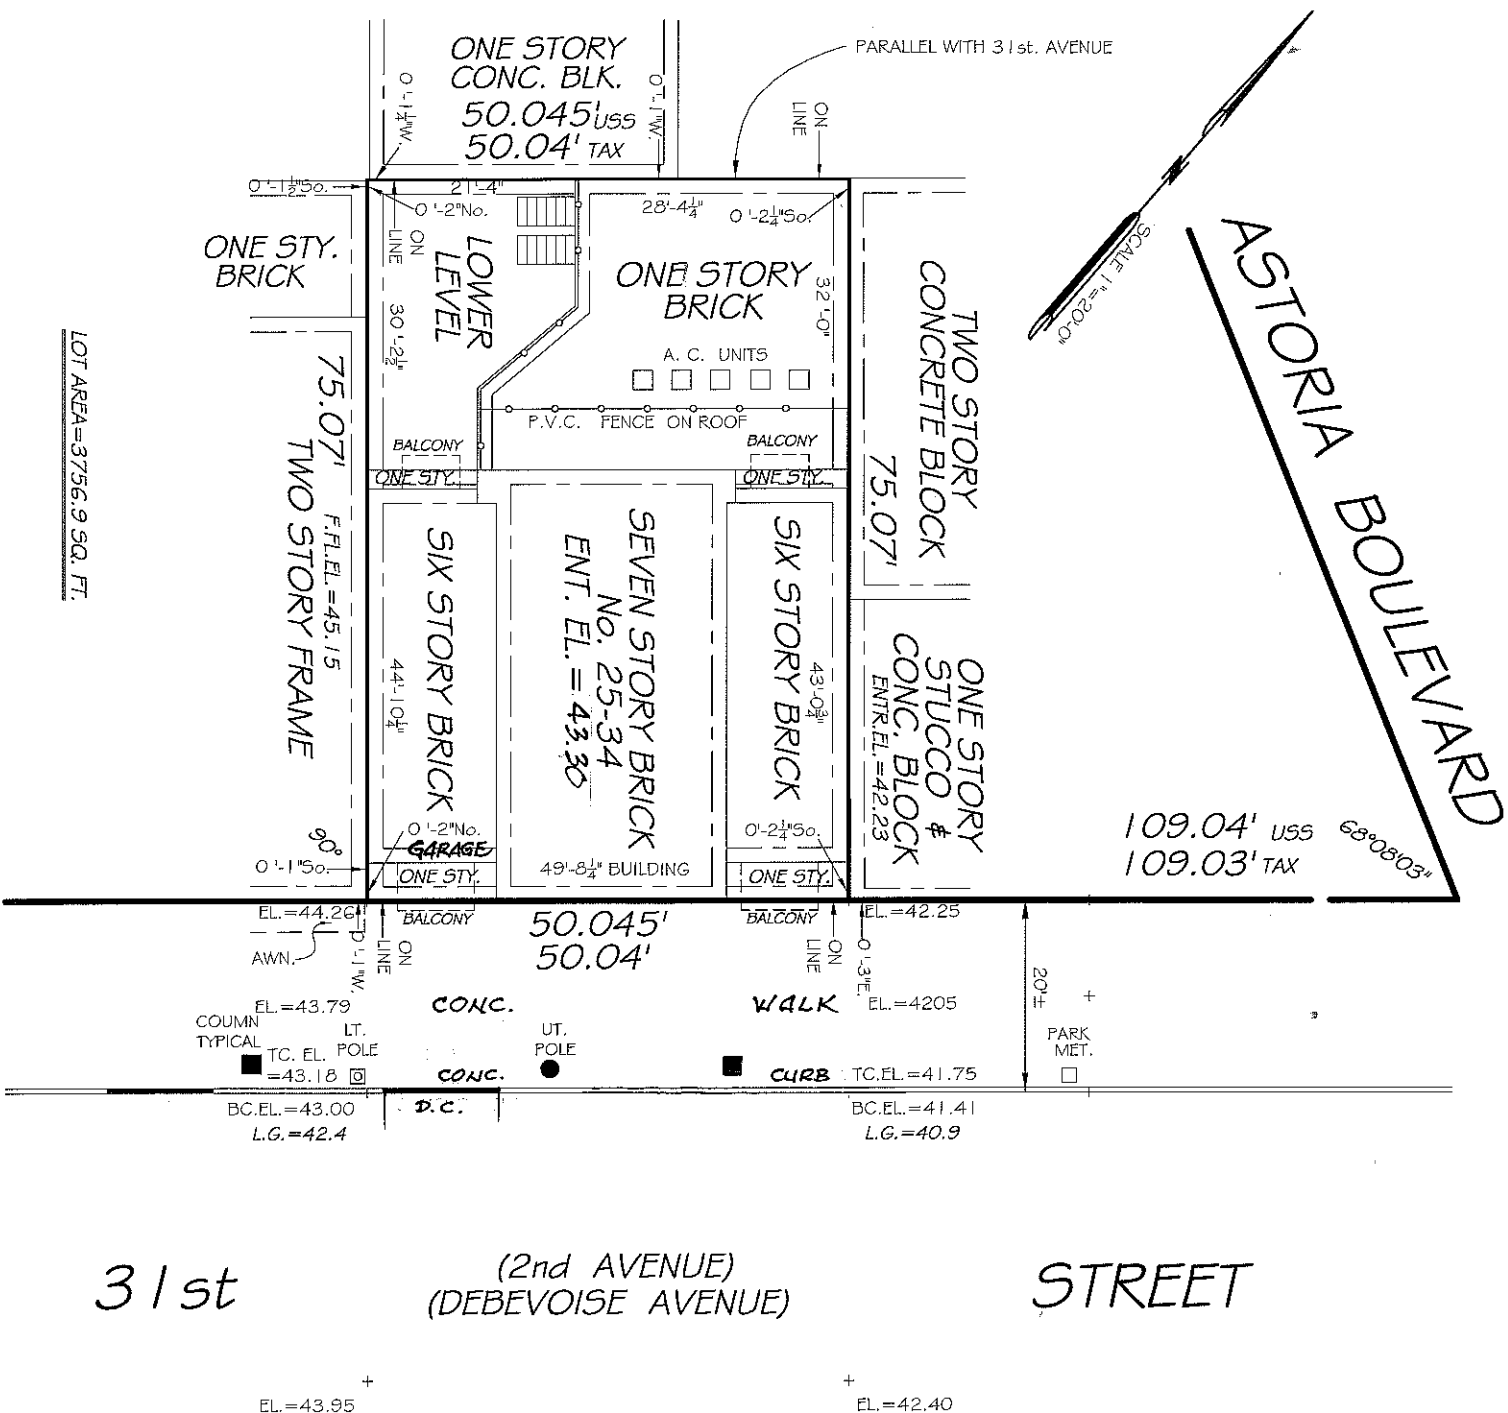

MAP OF PROPERTY
SITUATE AT
ASTORIA
BOROUGH OF QUEENS
CITY OF NEW YORK

LOT AREA=3756.9 SQ. FT.

UNDER CONSTRUCTION
SURVEY : SEPTEMBER 18, 2015
FINAL SURVEY : JULY 14, 2016

GUARANTEED TO :-

LOT NUMBERS:

HAYNES LAND SURVEYORS

PROFESSIONAL LAND & CITY SURVEYORS
199 LAFAYETTE DRIVE, SYOSSET, N.Y. 11791
PHONE: 1-516-496-1790 FAX: 516-496-1792

RECORDS OF WALTER I. BROWNE, GUSTAVE A. ROULLIER
& ROBERT A. HAYNES

UNAUTHORIZED ALTERATION OR ADDITION TO THIS SURVEY IS A VIOLATION OF SECTION 7209 OF THE NEW YORK STATE EDUCATION LAW.
COPIES OF THIS SURVEY MAP NOT BEARING THE LAND SURVEYORS INKED SEAL OR EMBOSSED SEAL SHALL NOT BE CONSIDERED TO BE A VALID TRUE COPY.
GUARANTEES OR CERTIFICATIONS INDICATED HEREON SHALL RUN ONLY TO THE PERSON FOR WHOM THE SURVEY IS PREPARED, AND ON HIS BEHALF TO THE TITLE COMPANY, GOVERNMENTAL AGENCY AND LENDING INSTITUTION LISTED HEREON, AND TO THE ASSIGNEES OF THE LENDING INSTITUTION. GUARANTEES OR CERTIFICATIONS ARE NOT TRANSFERABLE TO ADDITIONAL INSTITUTIONS OR SUBSEQUENT OWNERS.

DRAFTED BY: L. R. T.