


**NEW BUILDINGS AND FACILITIES FOR
JE BRADFORD, INV. LLC**

ARNETT, OKLAHOMA

DATE: _____
REV.: _____

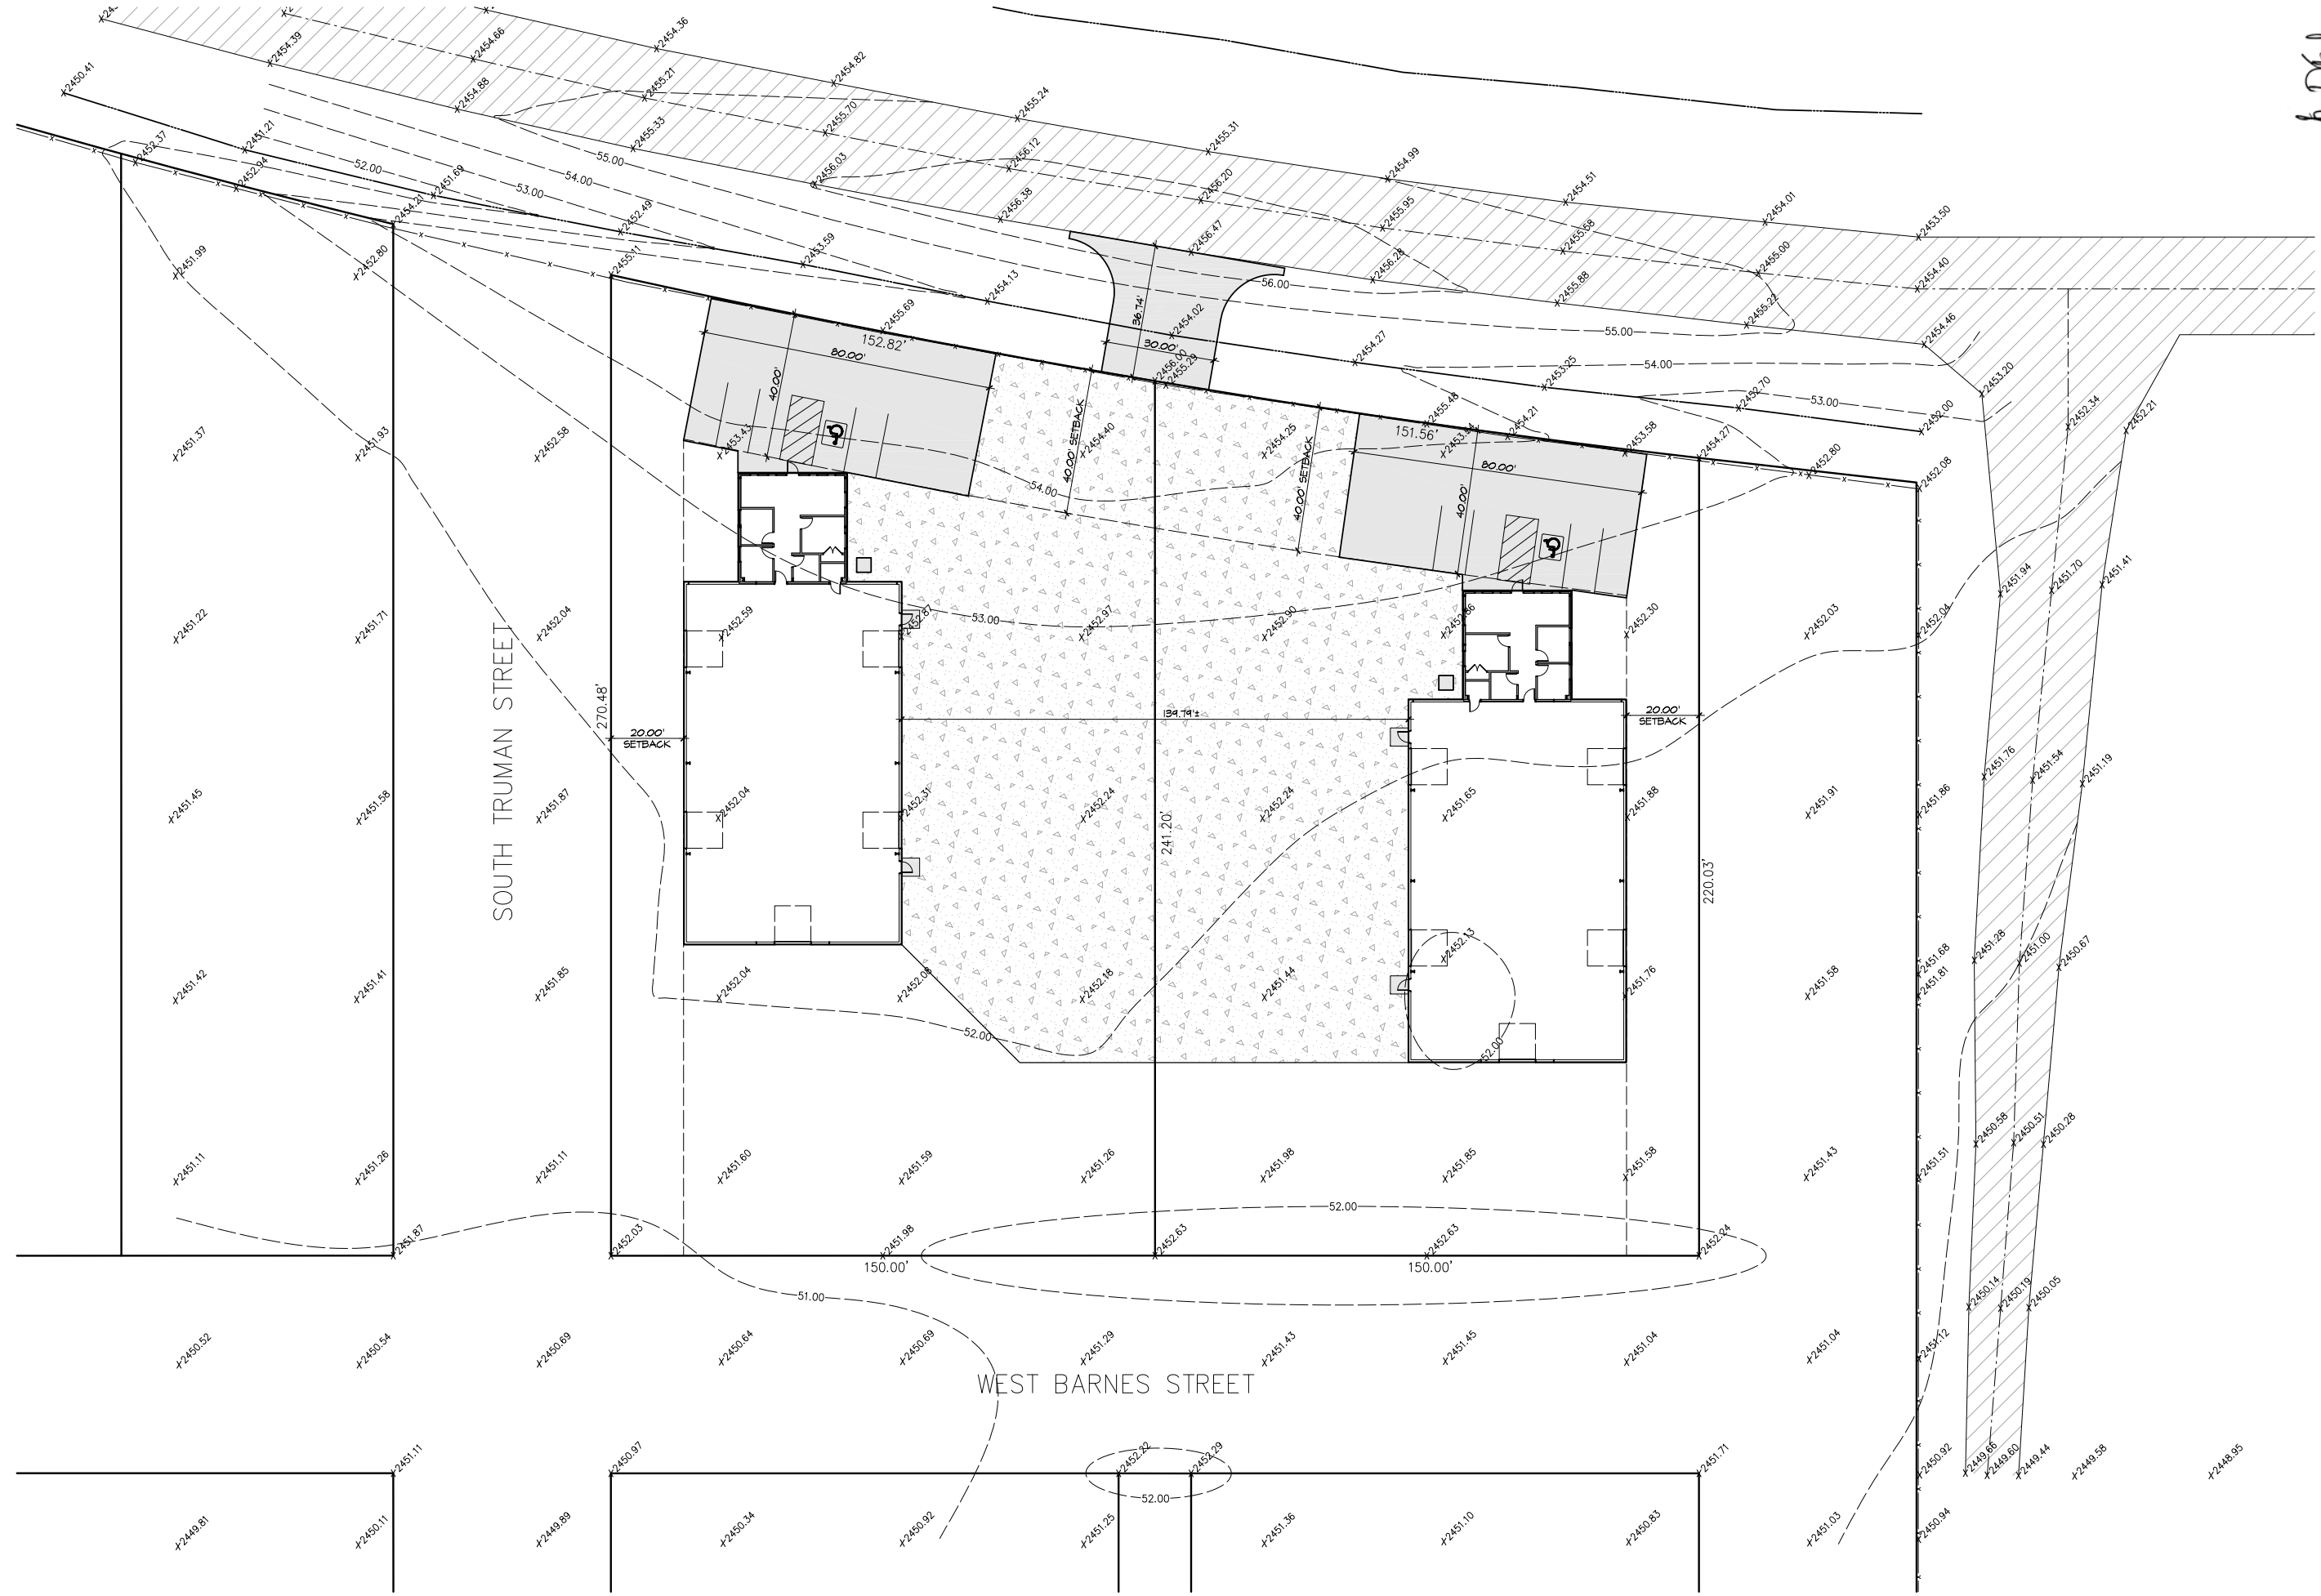

PROPERTY PLAN
1" = 20'-0"

