


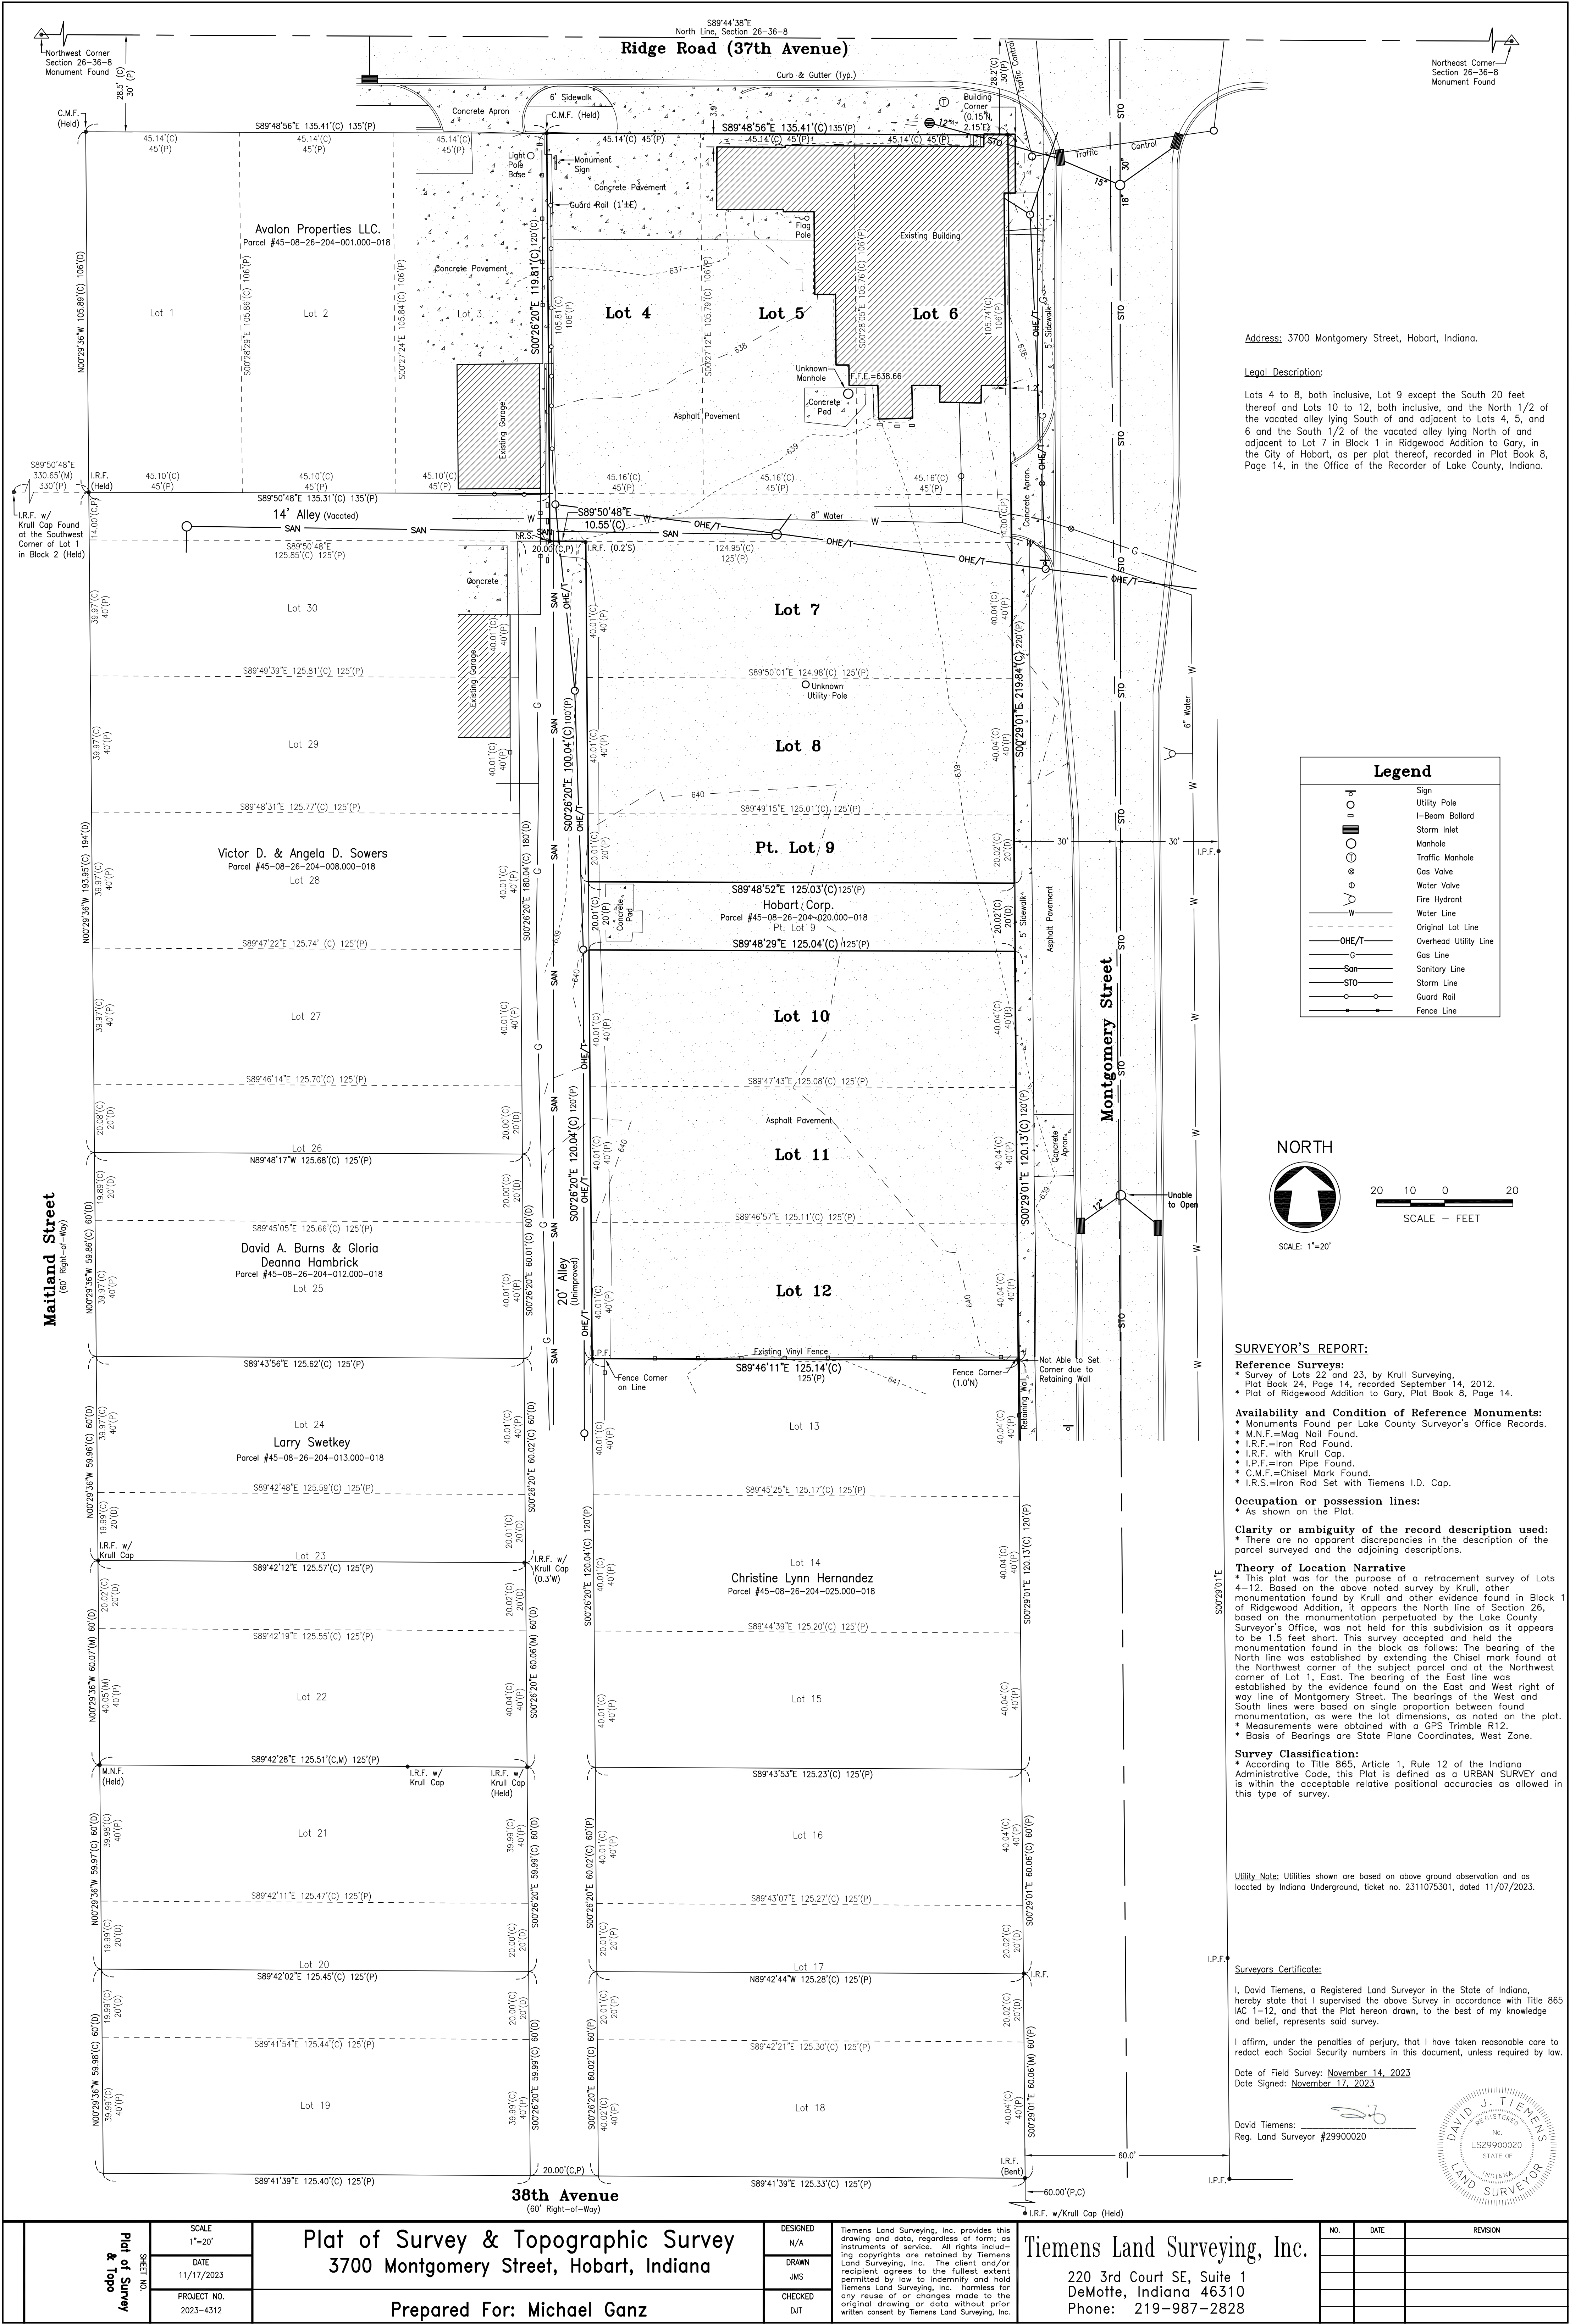

Plat of Survey & Topo	SHEET NO.	SCALE 1"=20'	Plat of Survey & Topographic Survey 3700 Montgomery Street, Hobart, Indiana	DESIGNED N/A	Tiemens Land Surveying, Inc. provides this drawing and data, regardless of form; as instruments of service. All rights including copyrights are retained by Tiemens Land Surveying, Inc. The client and/or recipient agrees to the fullest extent permitted by law to indemnify and hold Tiemens Land Surveying, Inc. harmless for any reuse of or changes made to the original drawing or data without prior written consent by Tiemens Land Surveying, Inc.	Tiemens Land Surveying, Inc. 220 3rd Court SE, Suite 1 DeMotte, Indiana 46310 Phone: 219-987-2828	NO.	DATE	REVISION
		DATE 11/17/2023		DRAWN JMS					
		PROJECT NO. 2023-4312		CHECKED DJT					