
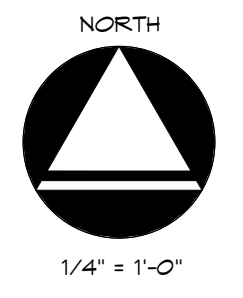
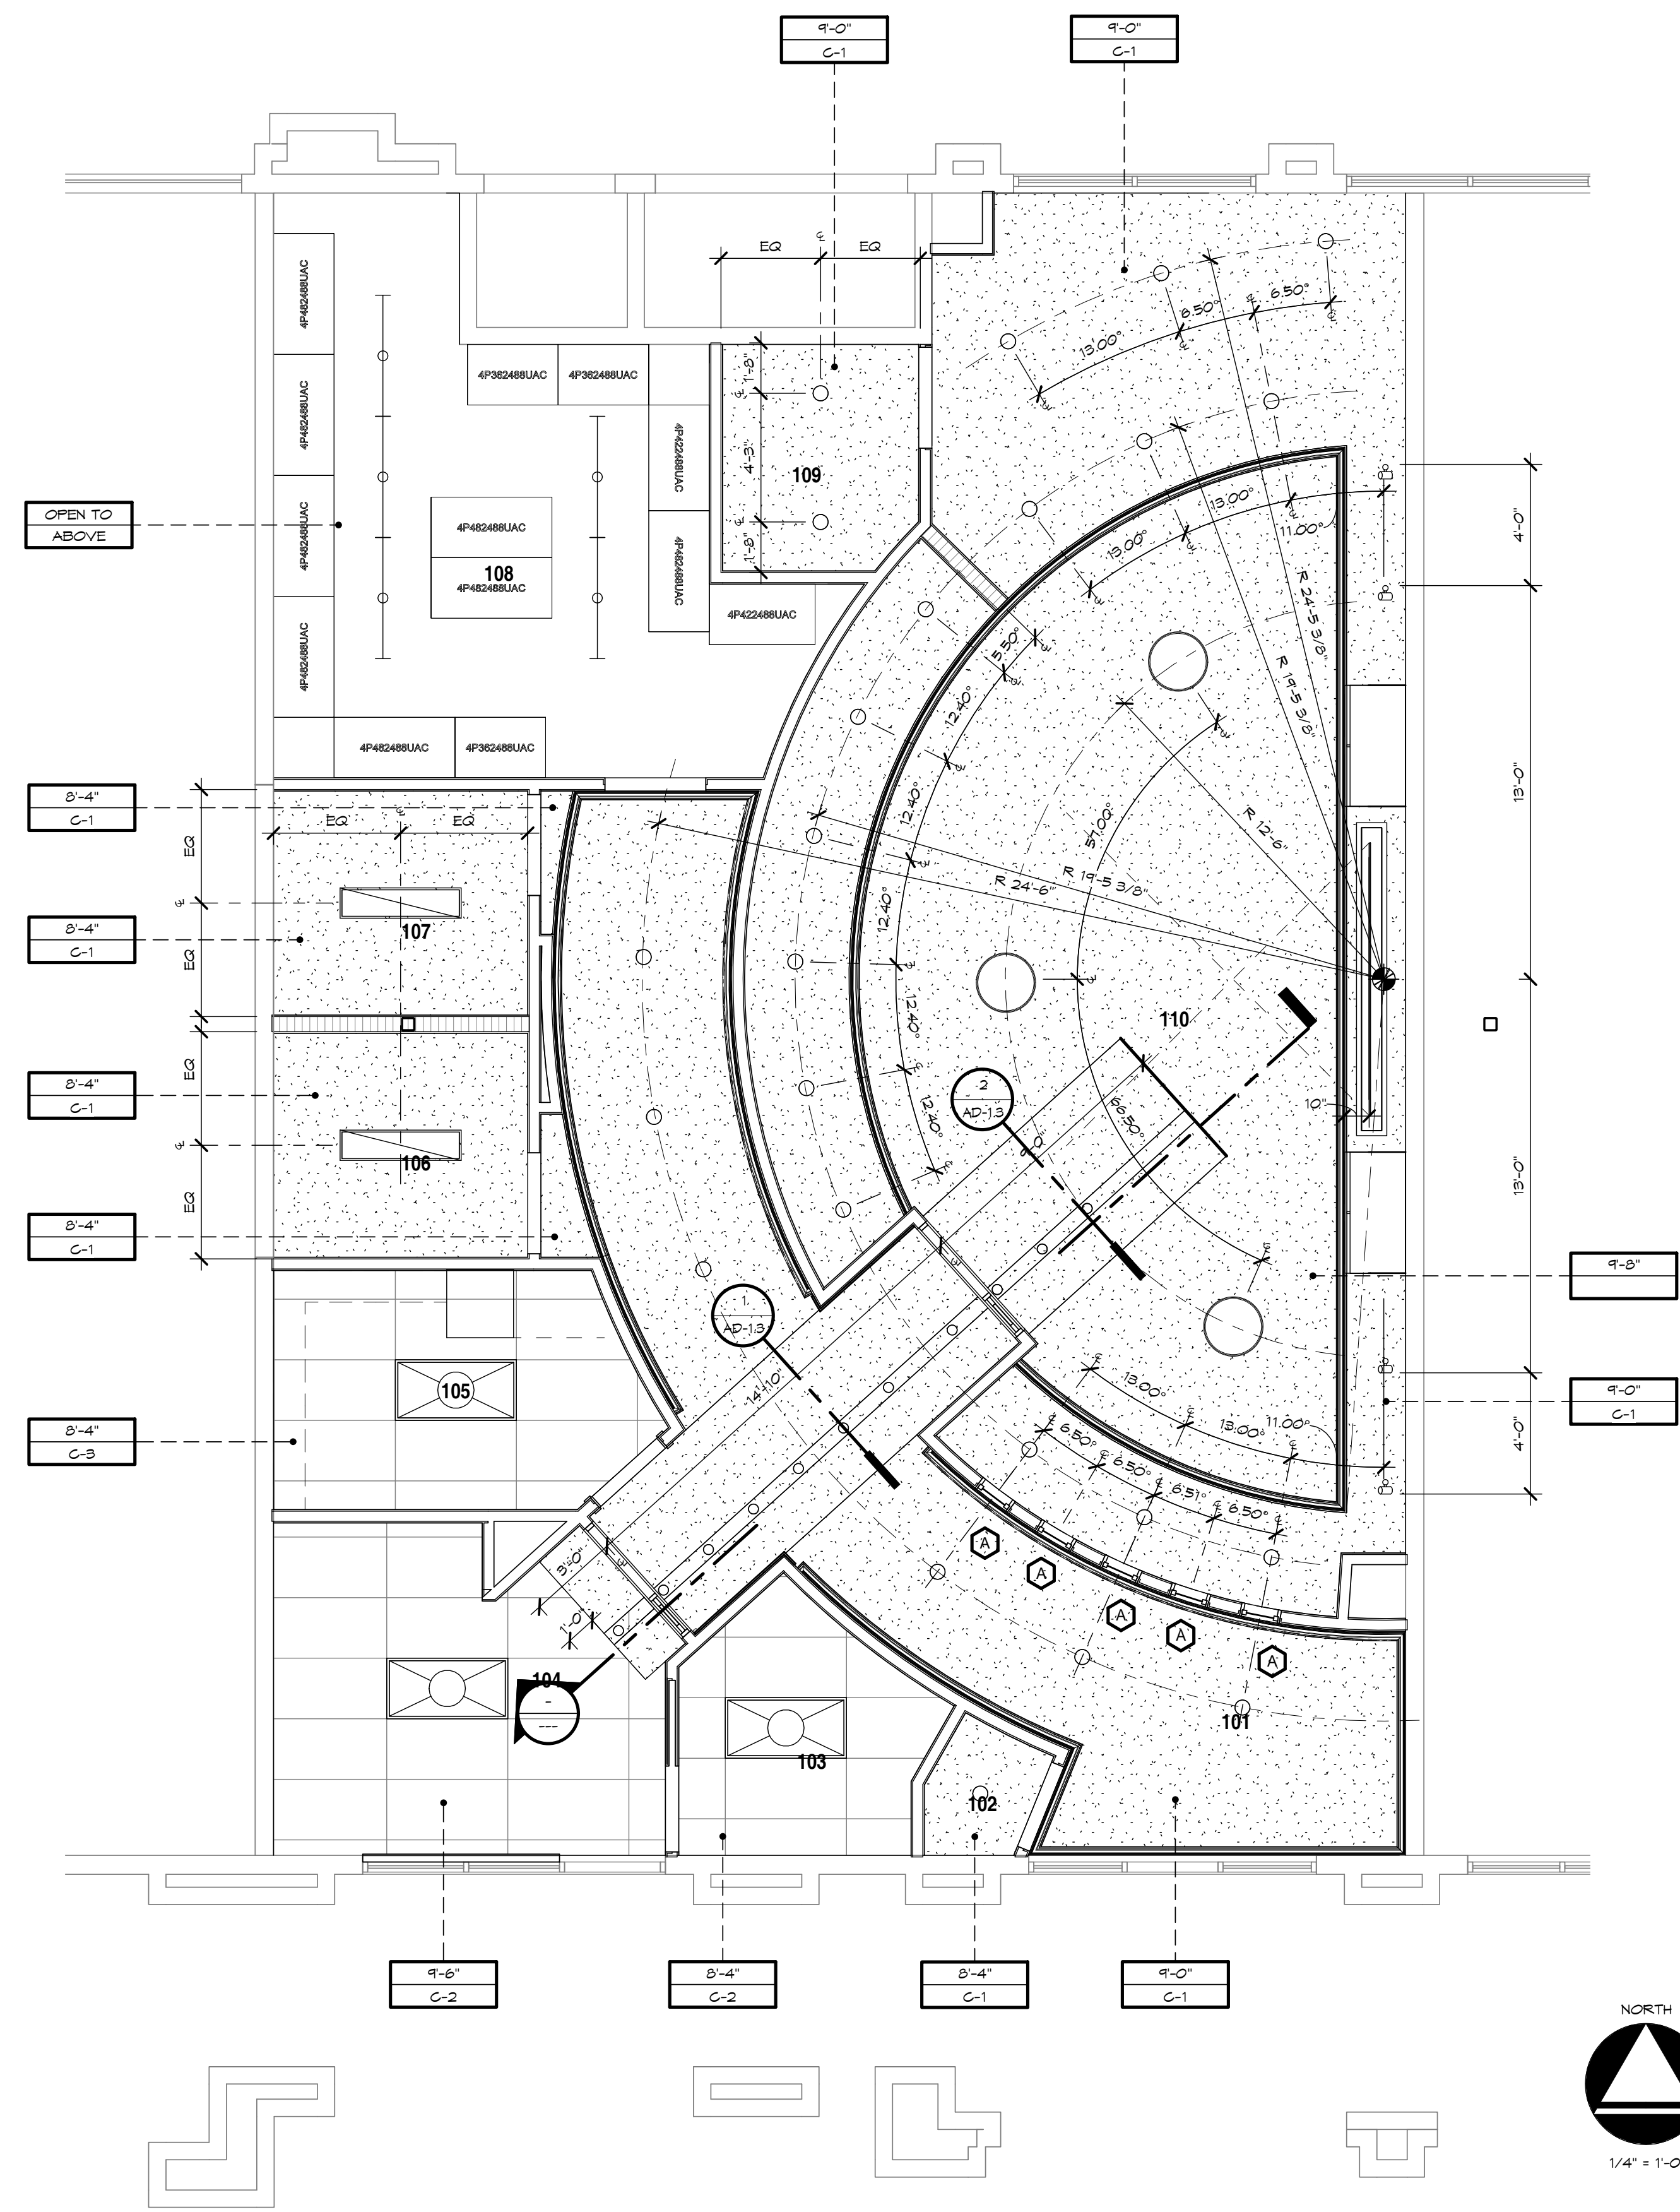


ALL DESIGN, CONSTRUCTION, AND MATERIALS SPECIFICATIONS ARE THE PROPERTY OF HENDERSON ARCHITECTURAL GROUP. NO PART OF THIS DRAWING OR ANY INFORMATION CONTAINED HEREIN IS TO BE REPRODUCED, COPIED, OR TRANSMITTED IN ANY FORM OR BY ANY MEANS, ELECTRONIC OR MECHANICAL, INCLUDING PHOTOCOPYING, RECORDING, OR BY ANY INFORMATION STORAGE AND RETRIEVAL SYSTEM, WITHOUT THE WRITTEN PERMISSION OF HENDERSON ARCHITECTURAL GROUP. HENDERSON ARCHITECTURAL GROUP IS NOT RESPONSIBLE FOR ANY ERRORS OR OMISSIONS IN THIS DRAWING. THE USER OF THIS DRAWING SHALL BE RESPONSIBLE FOR VERIFYING ALL DIMENSIONS AND CONDITIONS BEFORE CONSTRUCTION. HENDERSON ARCHITECTURAL GROUP, INC. IS NOT RESPONSIBLE FOR ANY CONSTRUCTION DEFECTS OR DAMAGES RESULTING FROM THE USE OF THIS DRAWING.

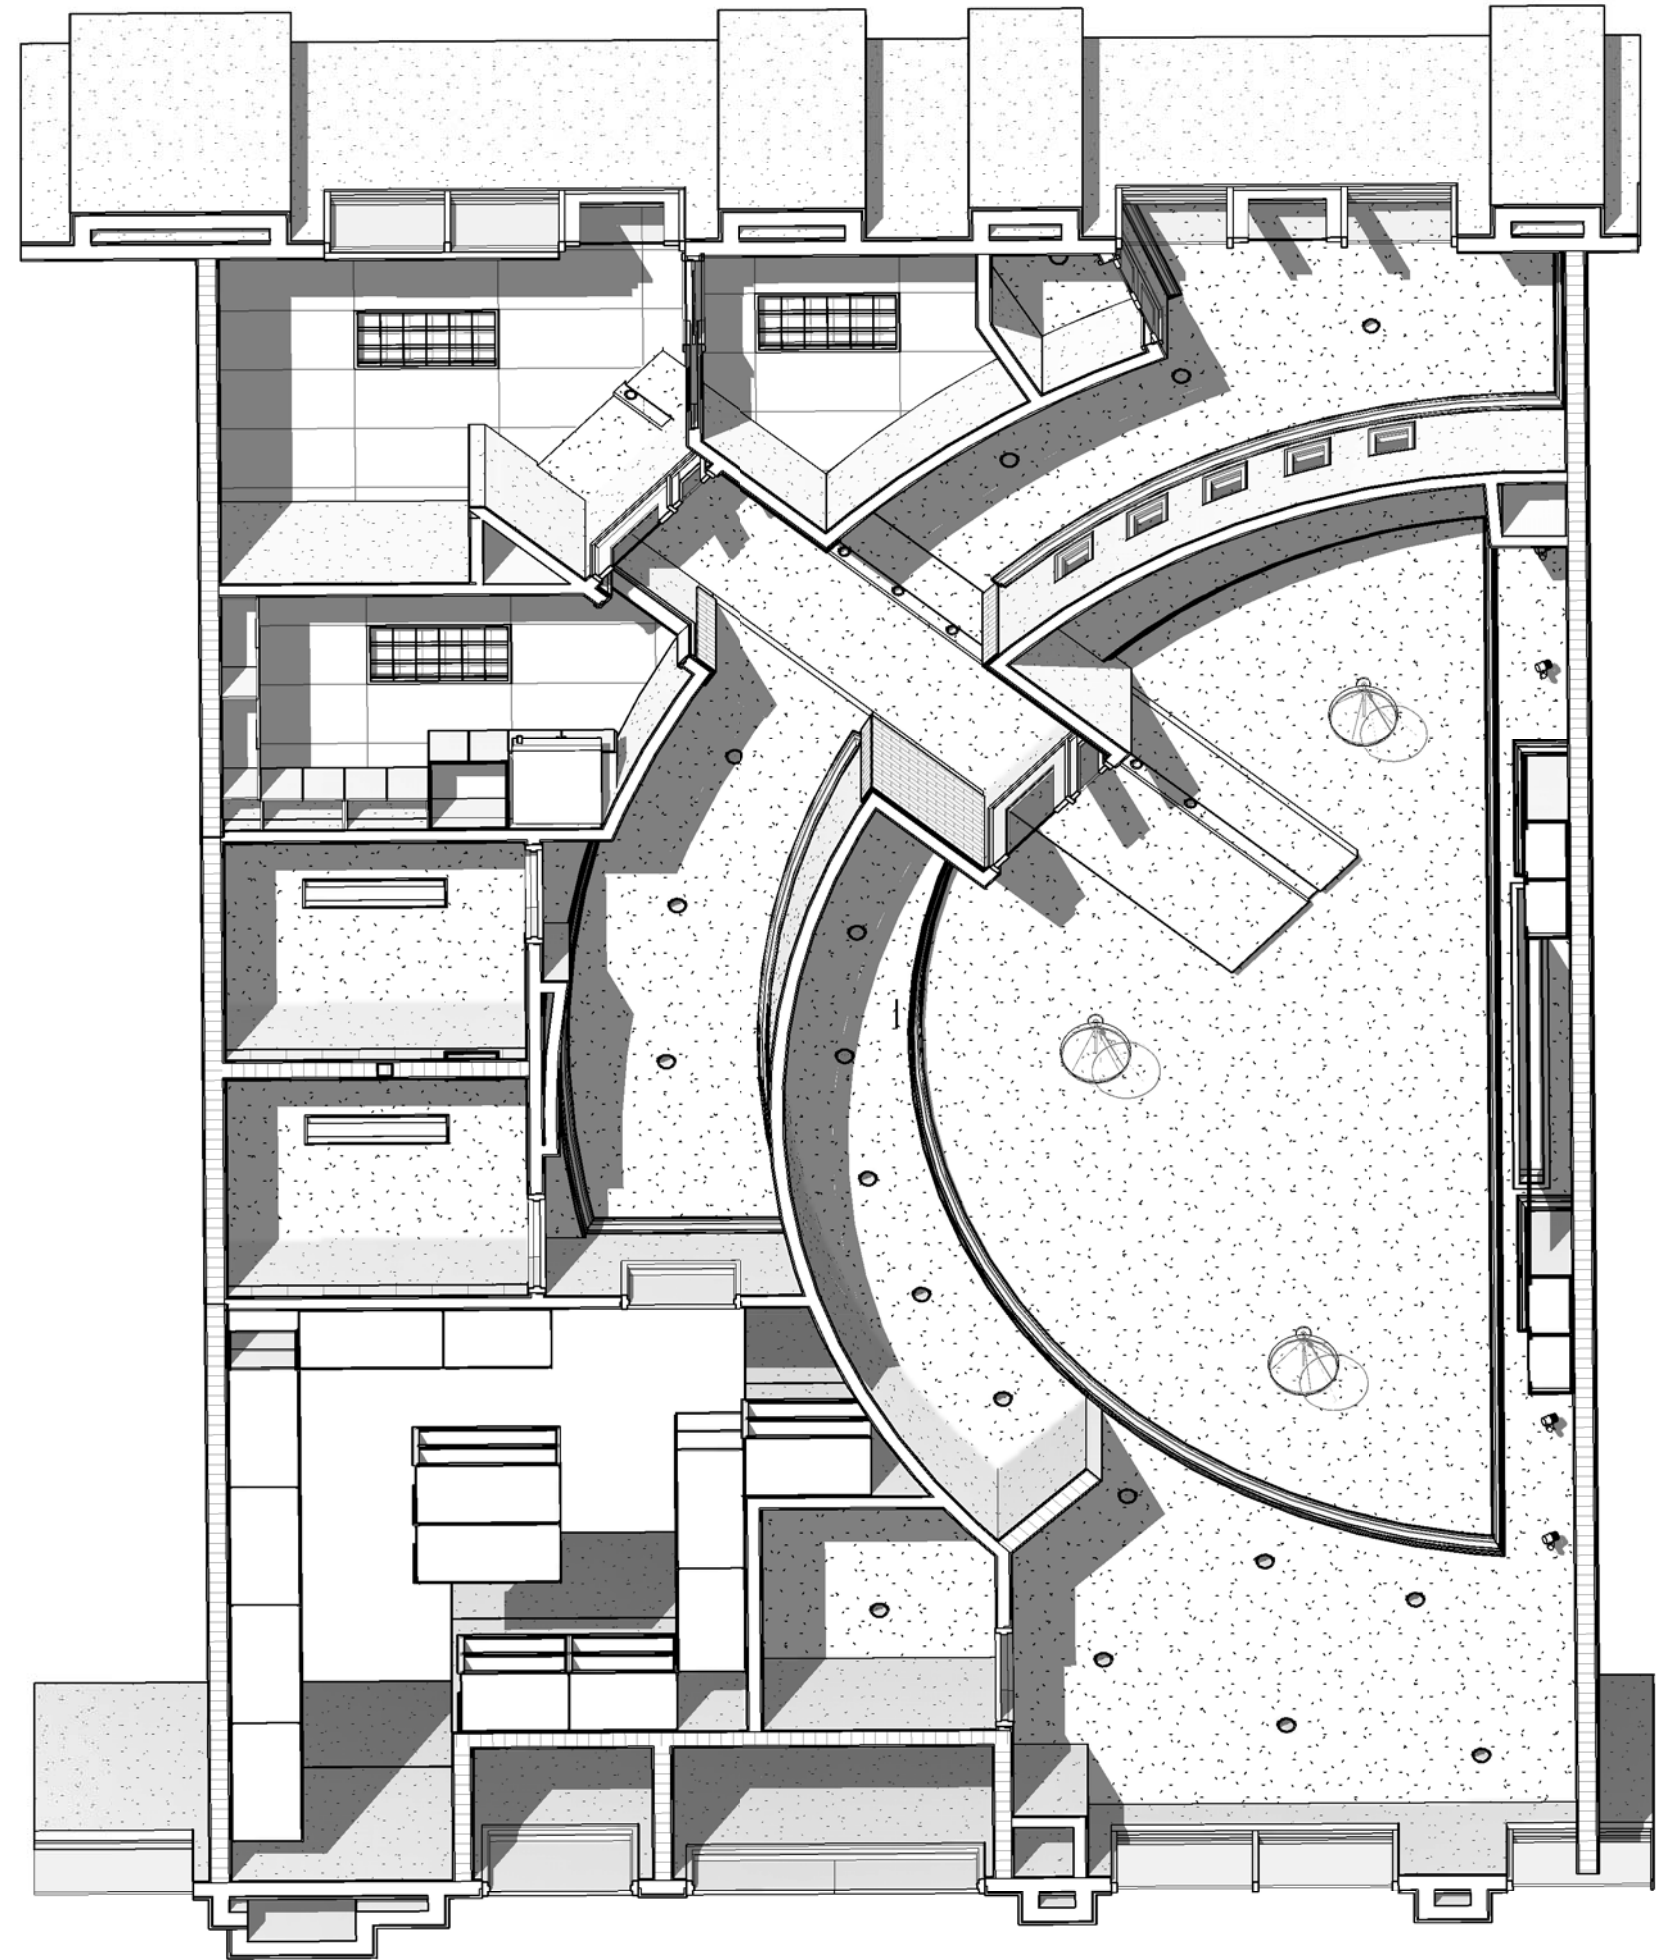

Keyed Soffit Plan Notes

General Notes

- 1 PLANS ARE NOT TO BE SCALED - INDICATED DIMENSIONS SHALL GOVERN.
- 2 GENERAL CONTRACTOR SHALL NOTIFY THE ARCHITECT IMMEDIATELY IF ANY AMBIGUOUS OR UNCLEAR CONDITIONS ARE ENCOUNTERED.
- 3 GENERAL CONTRACTOR TO PROVIDE INSULATION DIRECTLY AGAINST BOTTOM OF ROOF DECK AS SPECIFIED WITHIN THE TITLE 24 ENERGY COMPLIANT REPORT.
- 4 GENERAL CONTRACTOR SHALL SUBMIT METHOD OF FIRE STOPPING TO BUILDING INSPECTOR FOR APPROVAL PER SECTION 106, 2007 C.B.C.
- 5 ALL OPENINGS FOR VENTILATION SHALL BE COVERED WITH CORROSION RESISTANT METAL MESH WITH MESH OPENINGS OF 1/4" IN DIMENSION PER SECTION 1203.2.1, 2007 C.B.C.

Ceiling Legend

- INDICATES BOTTOM HEIGHT OF FINISHED CEILING SURFACE. REFER TO FINISH SCHEDULE FOR REQUIREMENTS.
- INDICATES GYPSUM BOARD CEILING.
- INDICATES 2' X 4' SUSPENDED CEILING SYSTEM.
- INDICATES 2' X 2' LIGHT FIXTURE.
- INDICATES 2' X 4' LIGHT FIXTURE.
- INDICATES 1' X 4' SURFACE MOUNTED LIGHT FIXTURE.
- INDICATES RECESSED 6" ACENT LIGHT FIXTURE.
- INDICATES 4' CHAIN HUNG LIGHT FIXTURE.

Building Reference Plan

Reflected Ceiling Plan

Henderson

1463 North Van Ness Avenue
 Fresno, California 93728
 559.485.9080
 559.485.9081
 www.hendersonarchitectural.com

Project

Project Name
 Enter address here

Owner

Client Name
 Client Address

Publishing Status

Schematic	
Design Develop'm't	
Site Plan Review	
Bidding	
Plan Check	

Revisions

Scale

As Indicated

Project Manager

Project Manager

Project Number

Project Number

Sheet

A-2.0
