
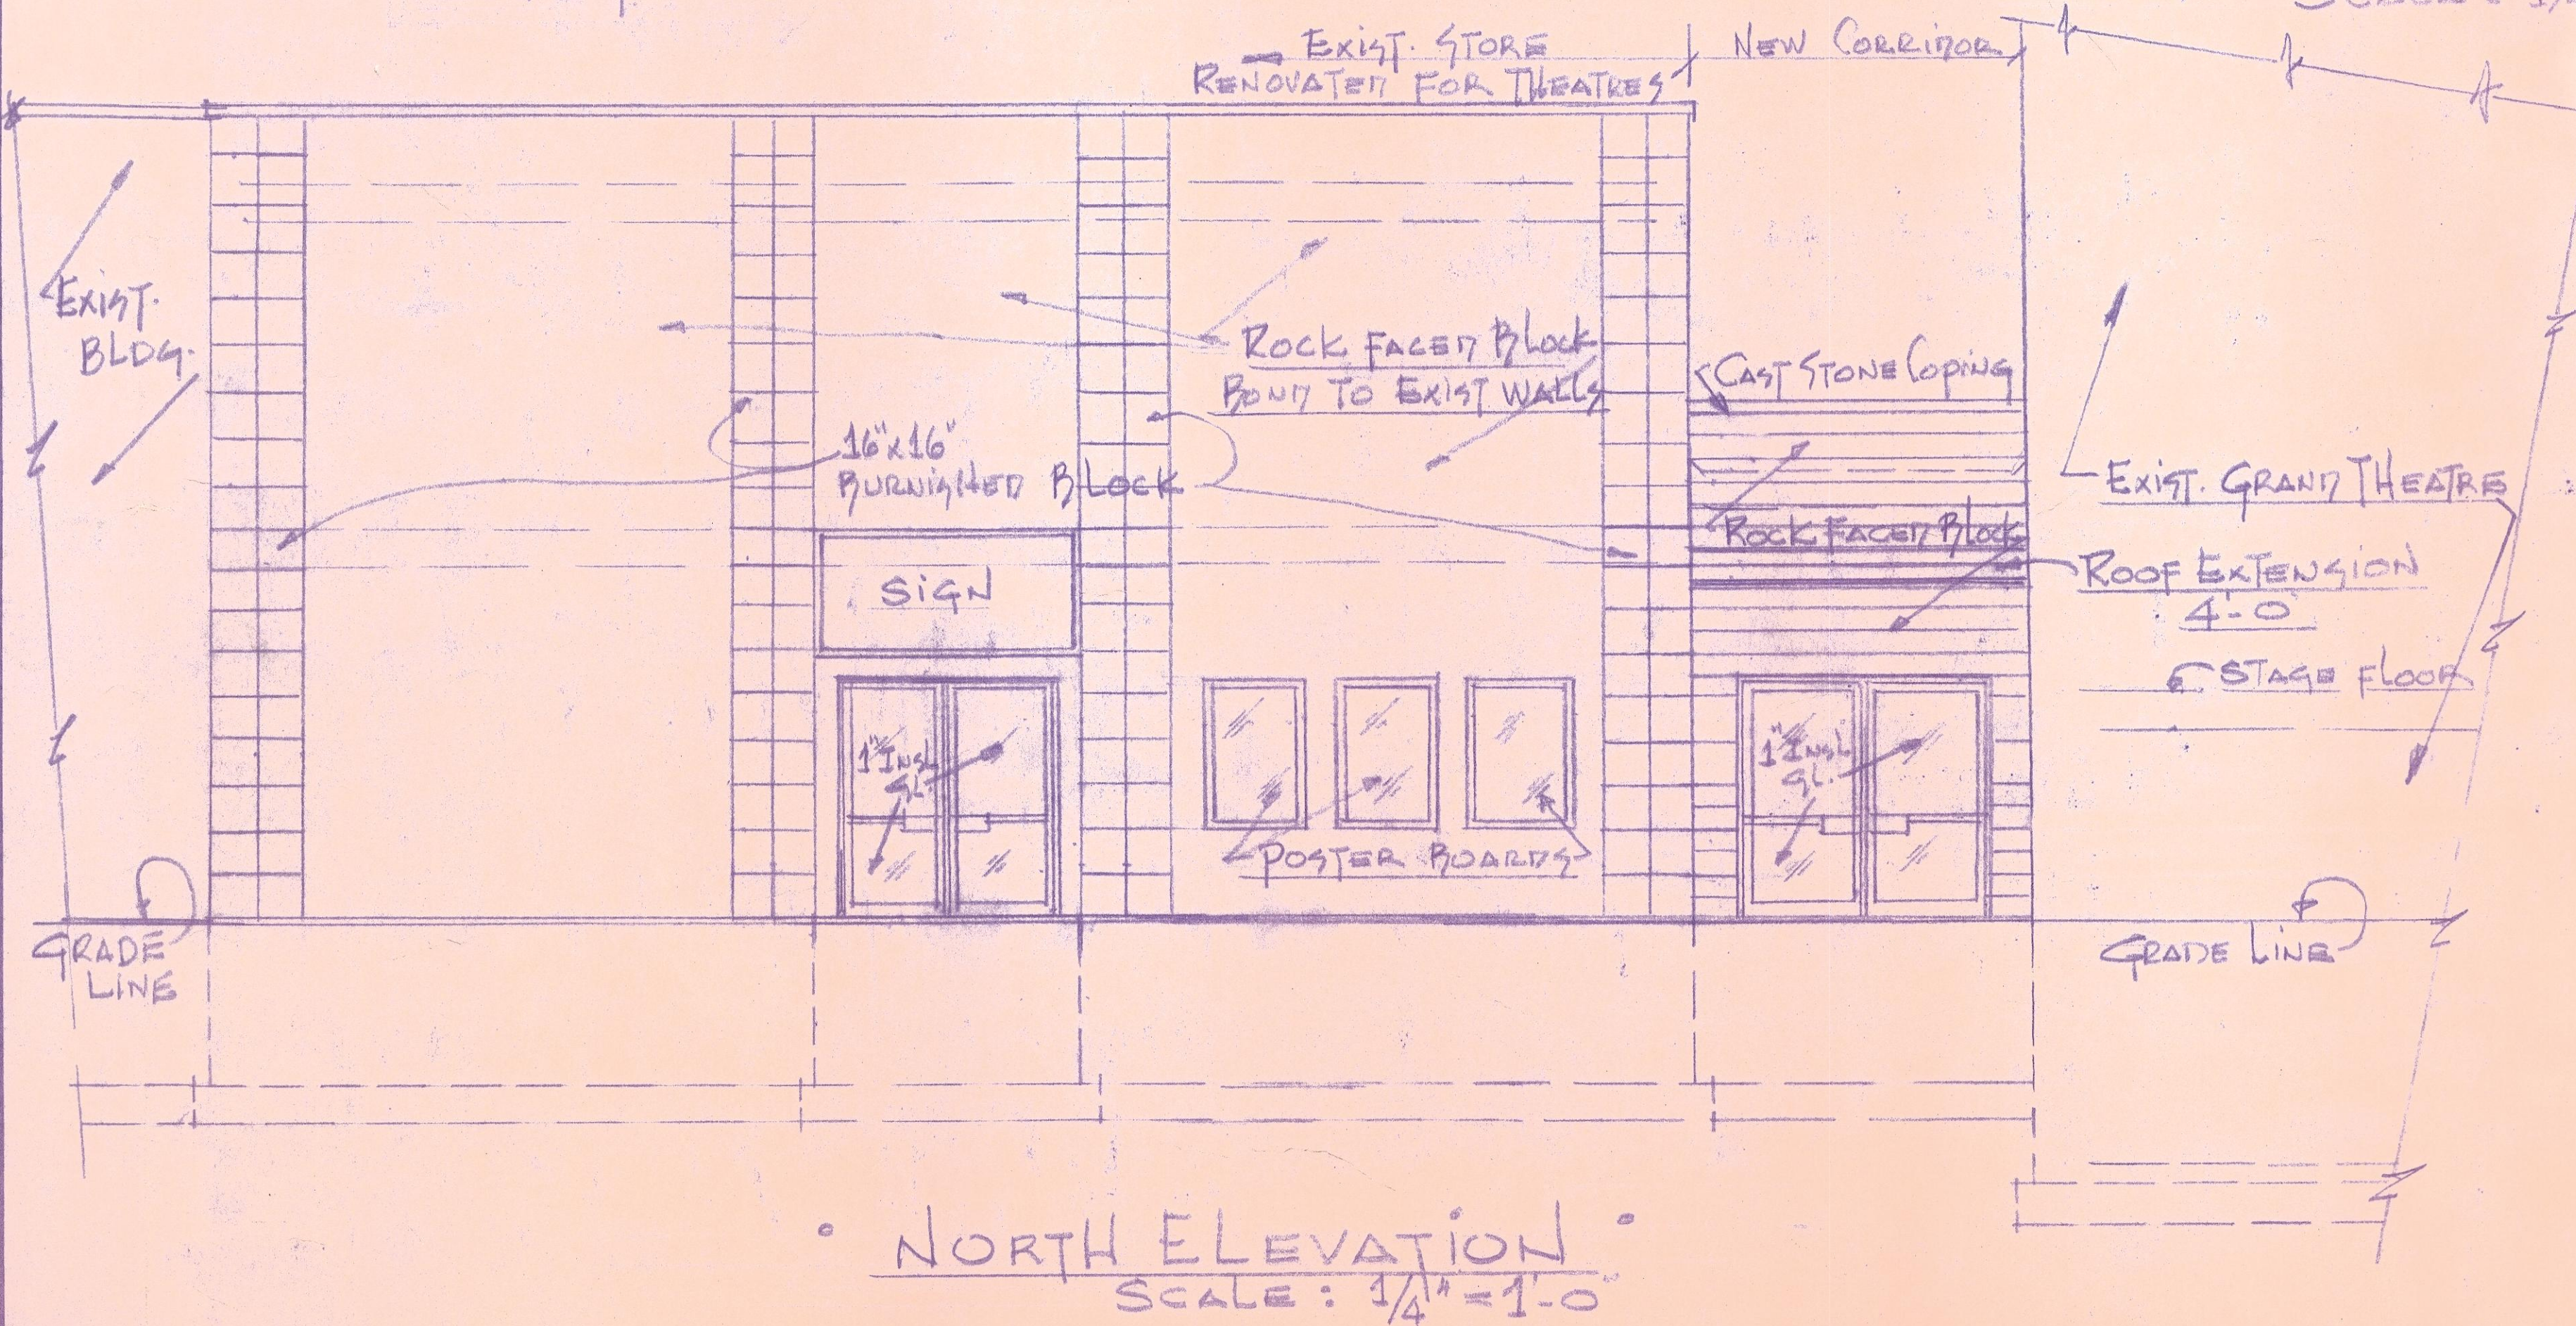


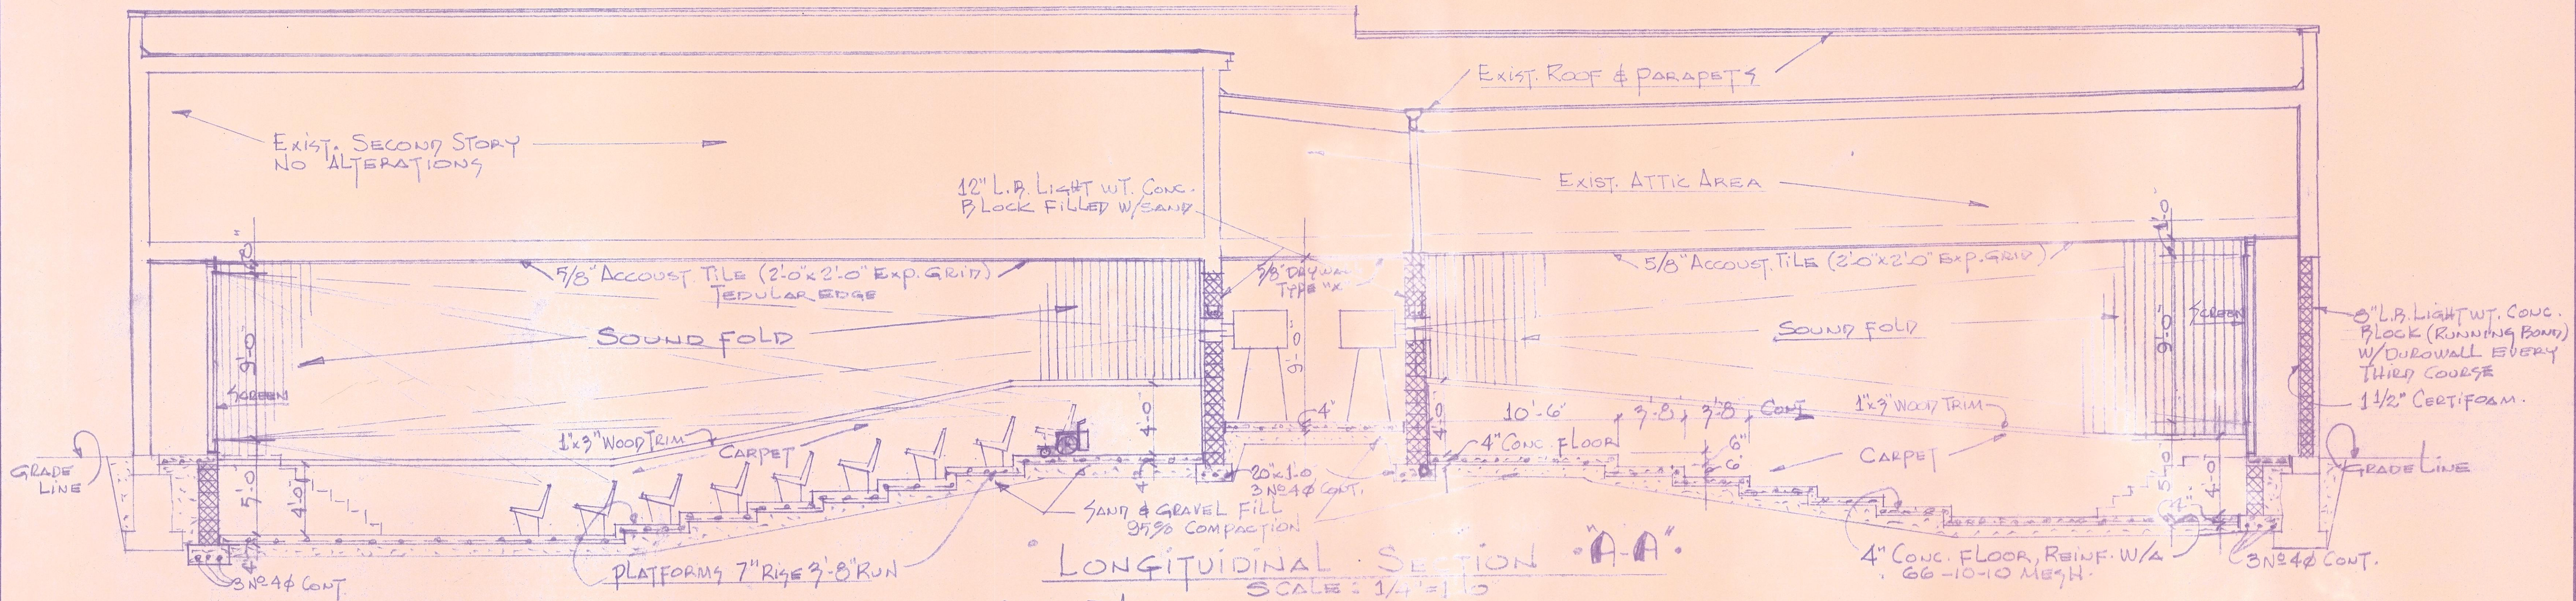

RENOVATIONS FOR THEATRES

ROGER'S CINEMAS
NEW LONDON, WI.

SCALE: AS NOTED APPROVED BY DATE: 9-28-92 DRAWN BY DOD

O'DONNELL ENGINEERING ASSOC.
W-594 HEINTOWN RD., CHIL, WI. 54430

PROJECT NO. 9836 SHEET 3 OF 4

REVISED: 10.26-98