



1040

985

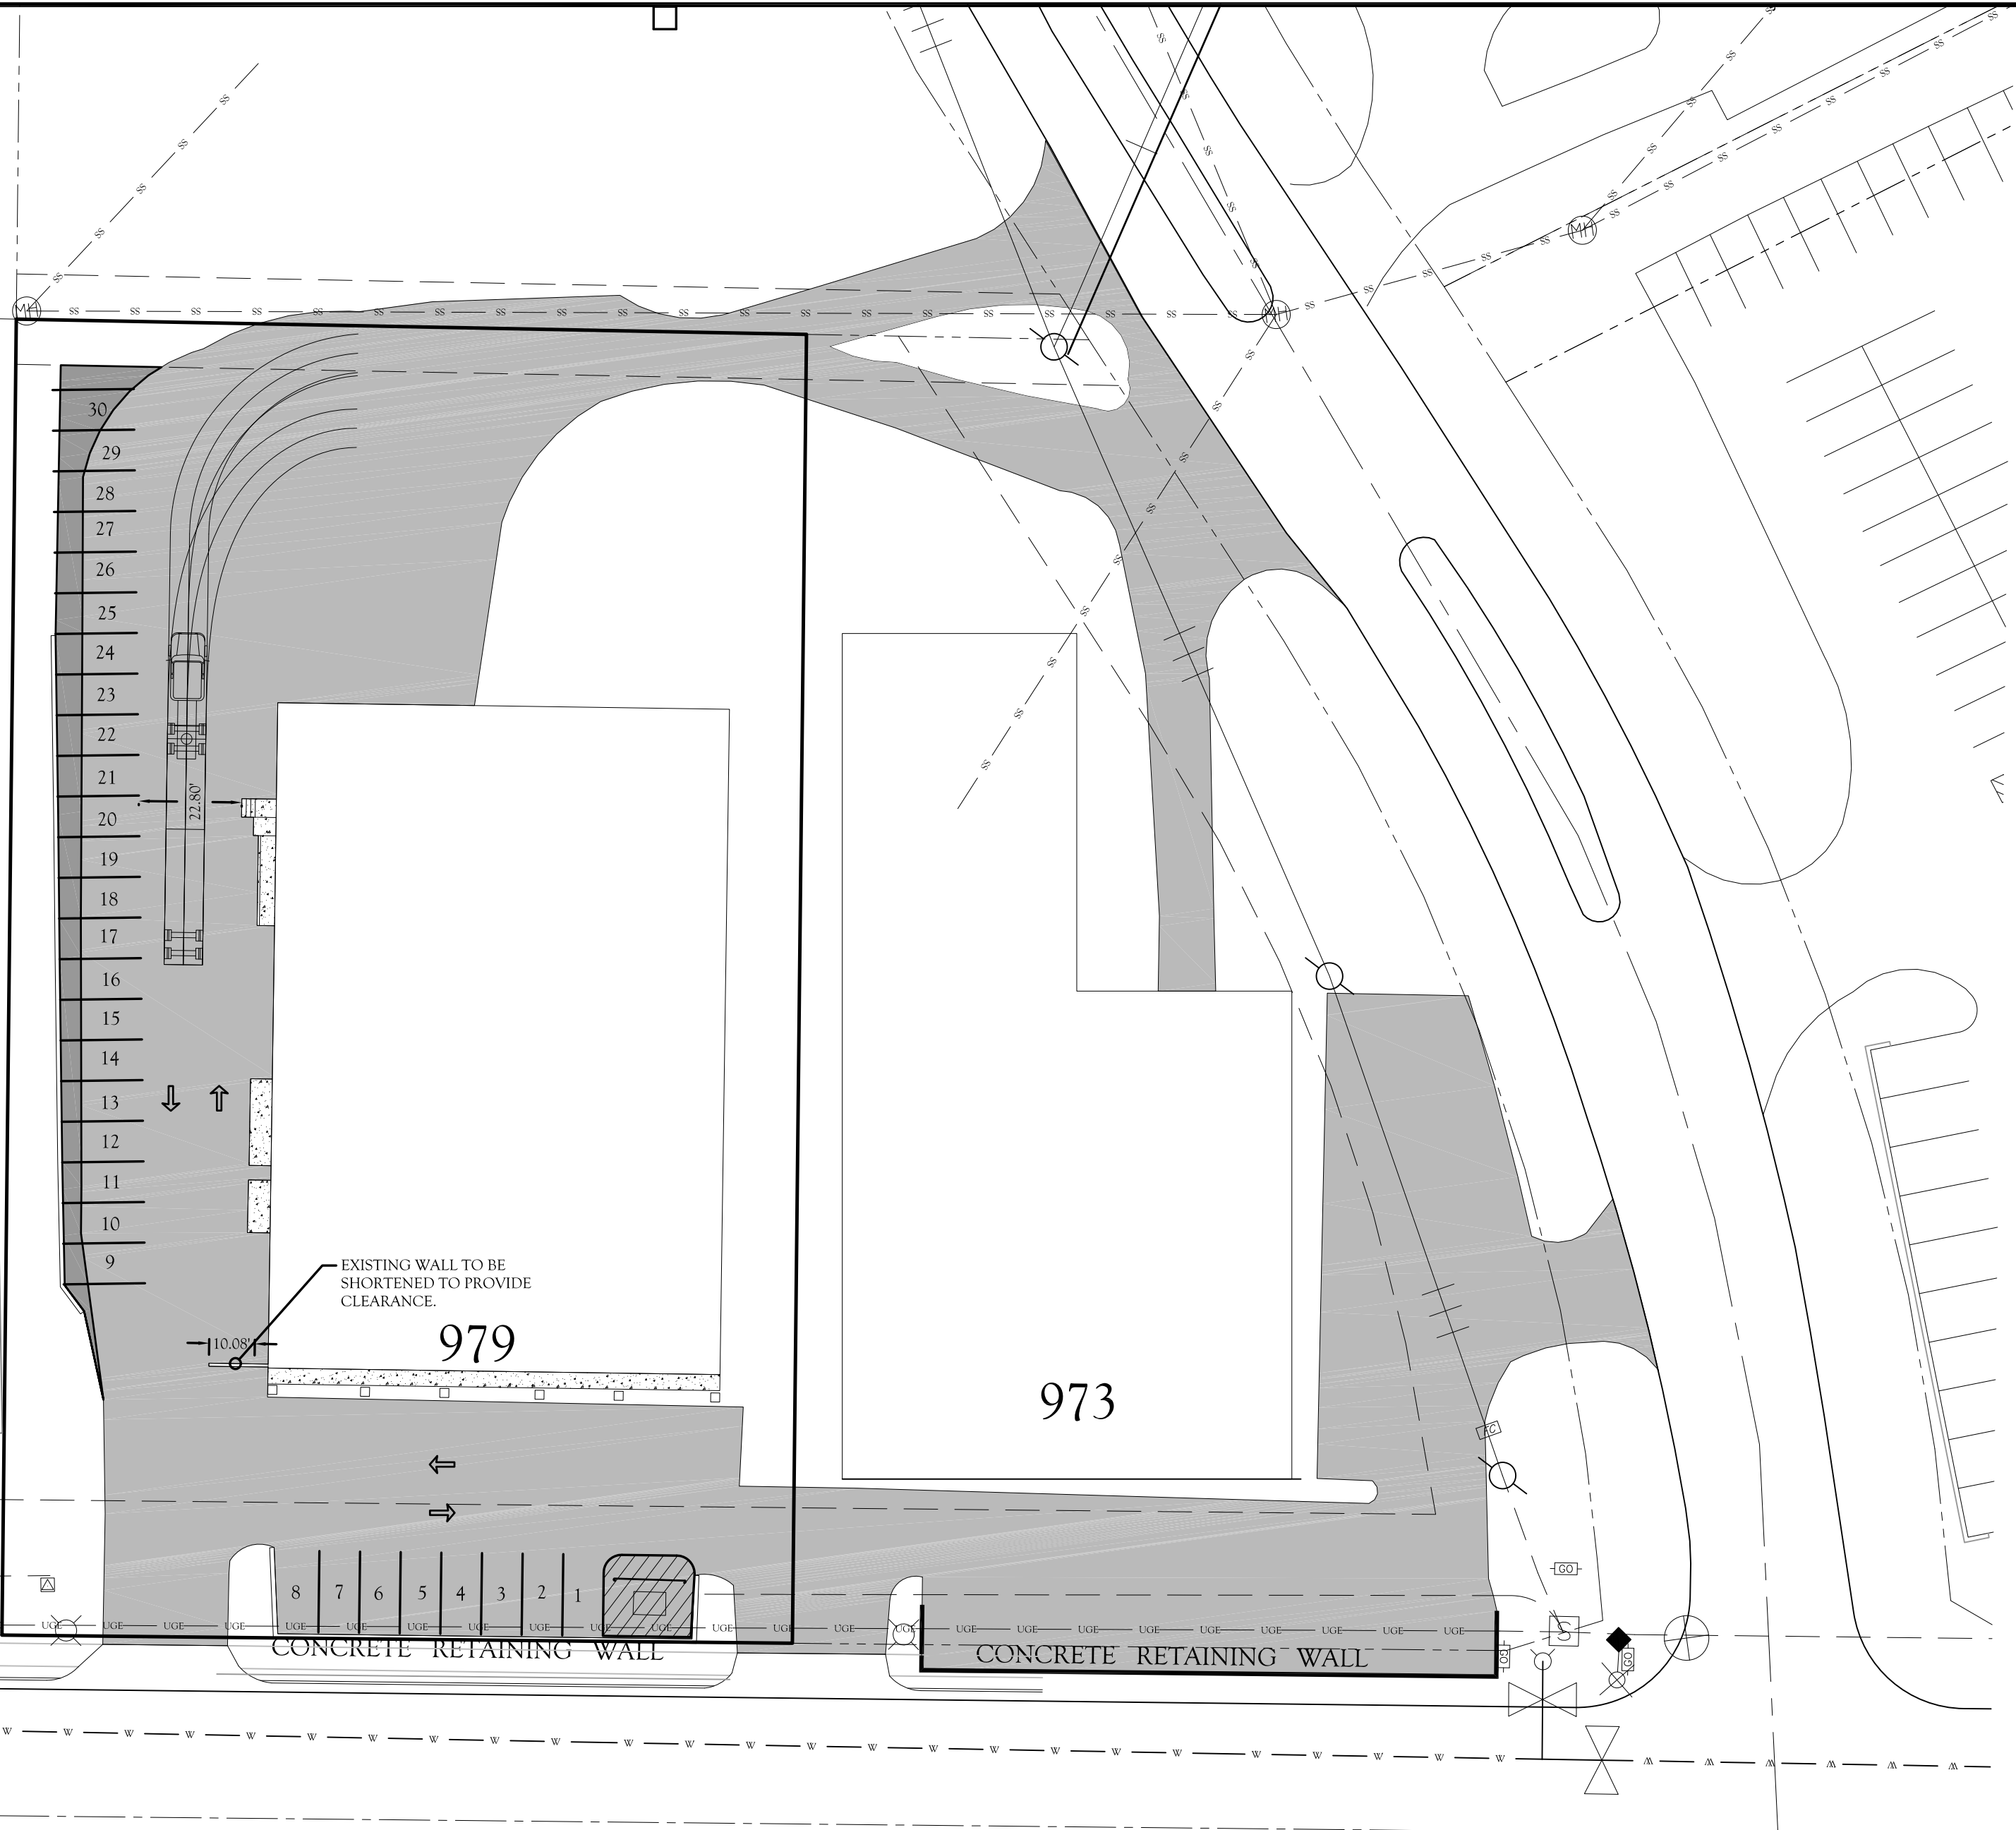

LOVERS LANE (KY HWY. 880)
80-FT R/W - 56-FT PVM/T

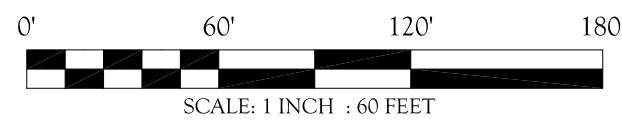

PROPOSED DEVELOPMENT:
979 LOVERS LANE
BOWLING GREEN, KY

VAN METER & SLAVEY, LLC
PROFESSIONAL ENGINEERING - LAND SURVEYING

1015 Shive Lane - Bowling Green, Ky.
P : 270.799.1001 F : 270.721.0011 E : lsslavey@att.net

PLOT DATE: 11-20-2012
V&S JOB #: 12050

CONCEPT 4

