


NOT IN  
SCOPE OF  
WORK

ELEV A

REFER TO SHEET A2.0  
FOR MEN & WOMEN RR  
FINISH INFORMATION

REFER TO SHEET A2.0  
FOR MEN & WOMEN RR  
FINISH INFORMATION

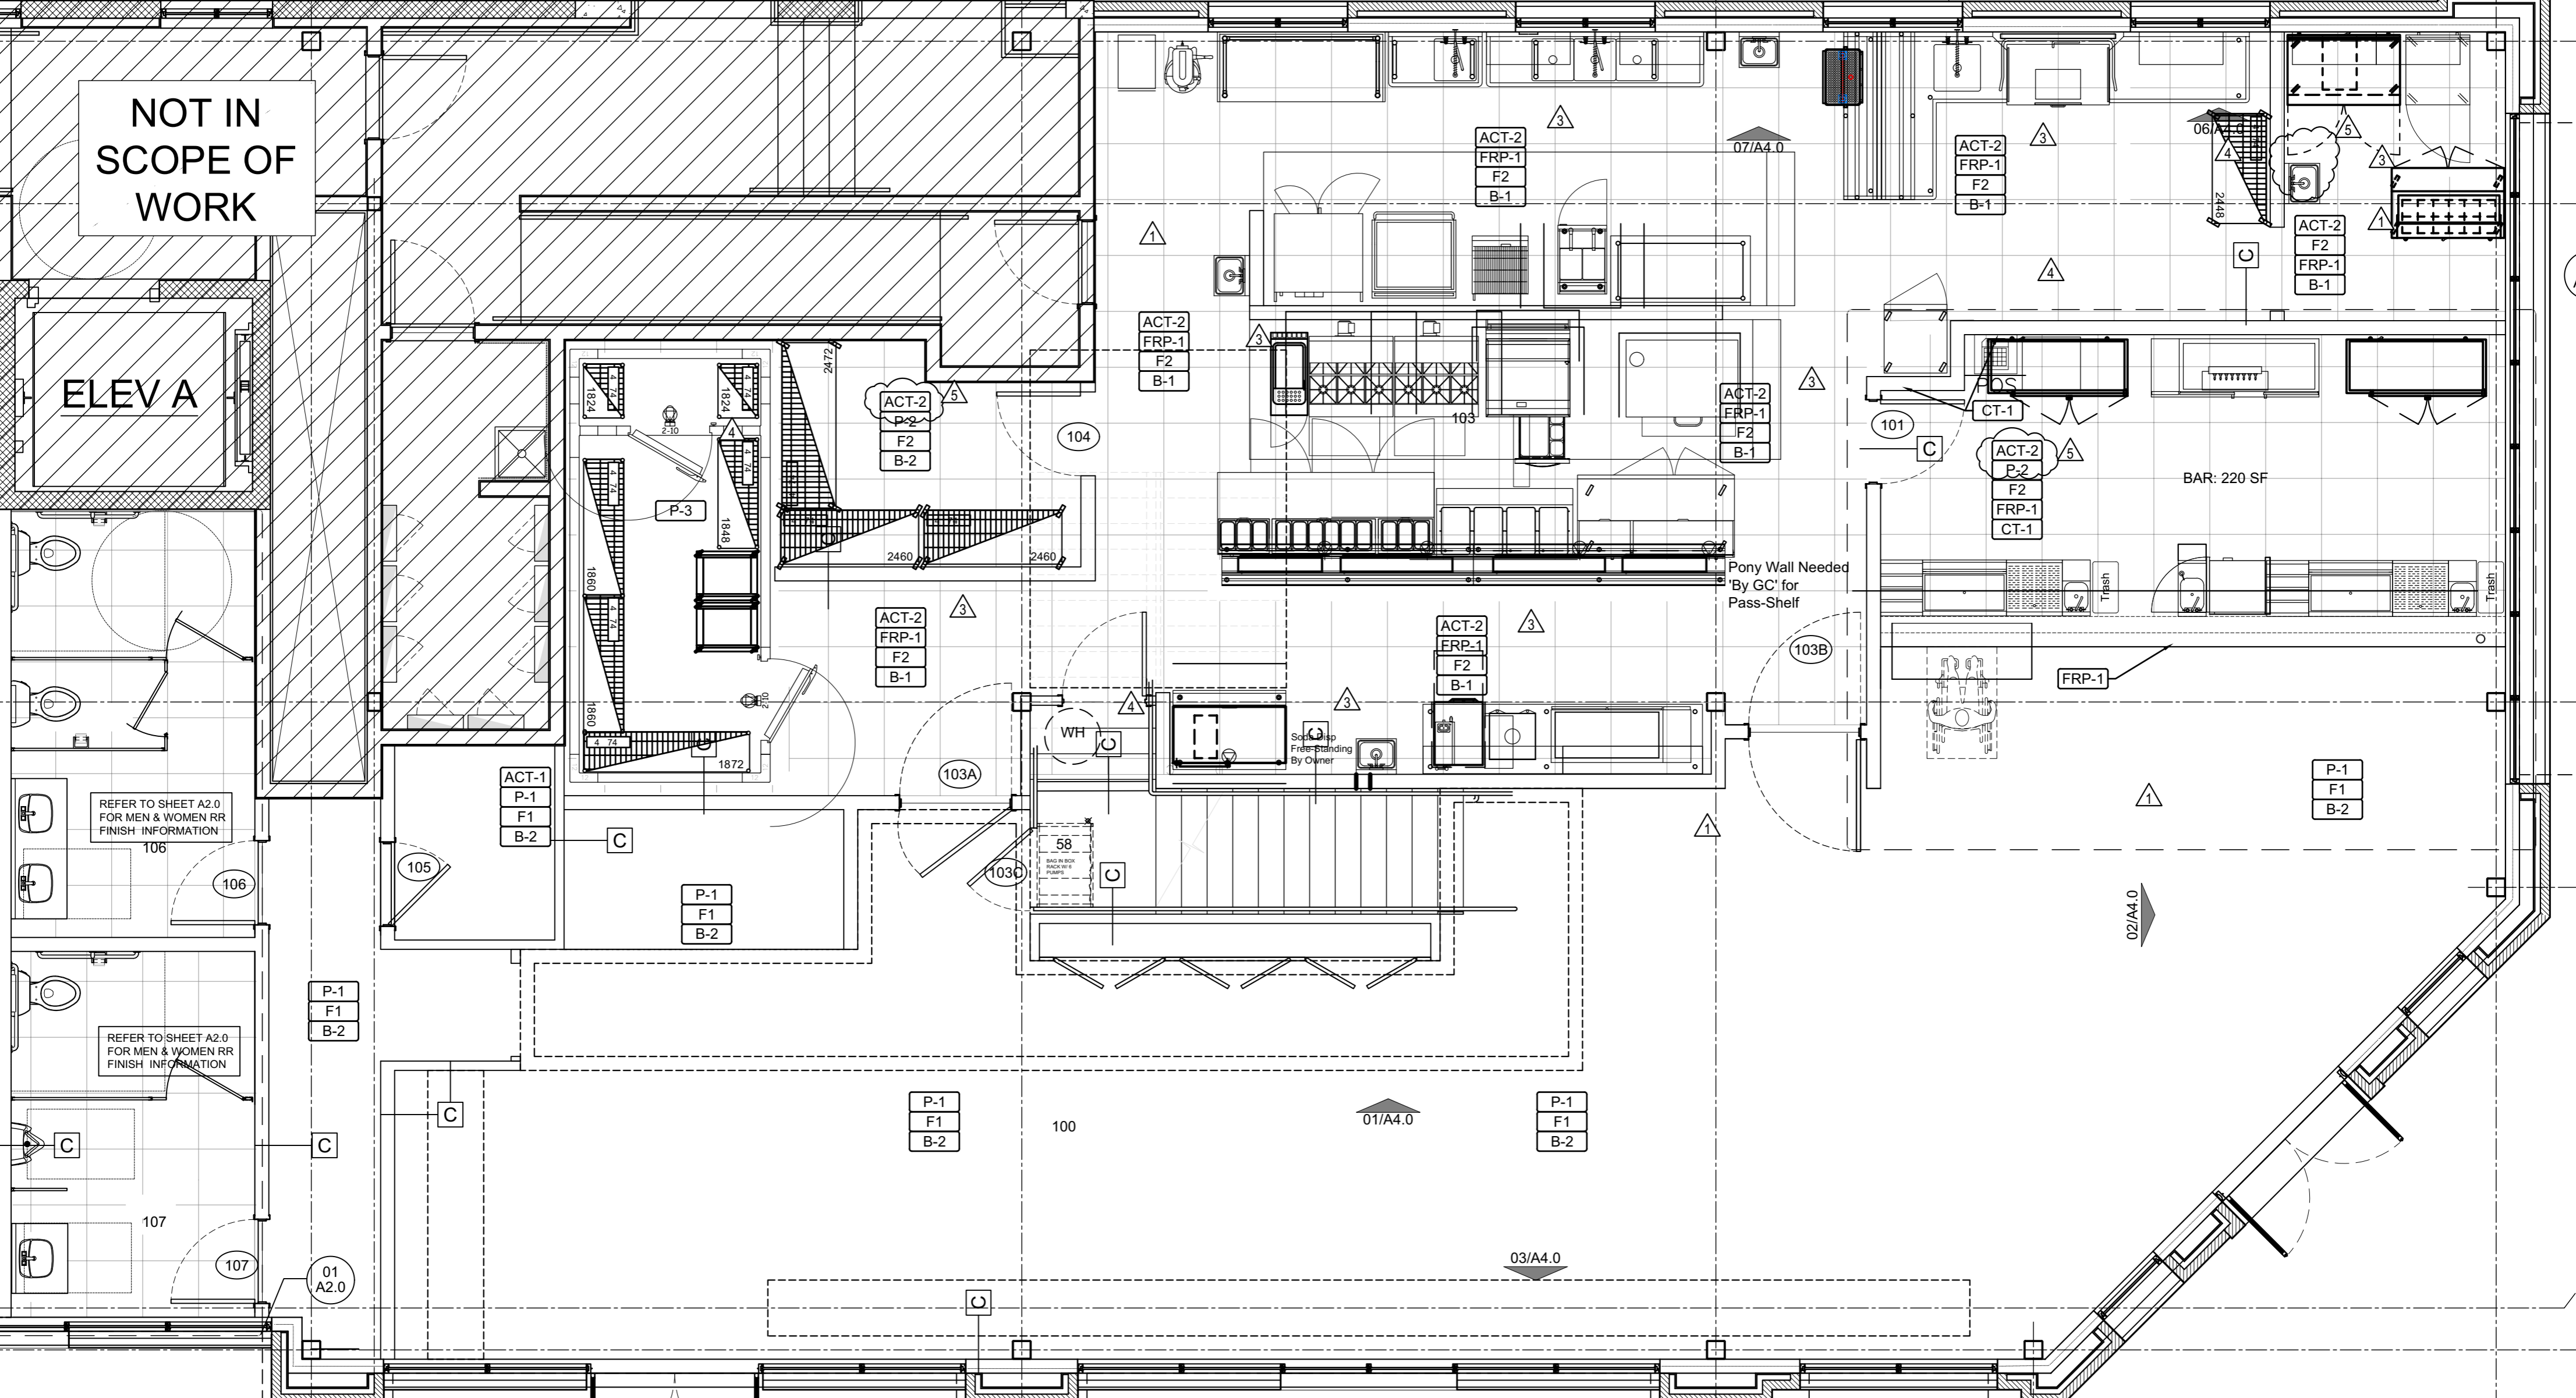

09  
A5.0