


**KNIGHTS WAY CONDOMINIUM
ADDENDUM NO. 1**

FOND DU LAC COUNTY, WISCONSIN

LOT 1, CERTIFIED SURVEY MAP NO. 7502, LOCATED IN A PART OF THE
NORTHEAST 1/4 & SOUTHEAST 1/4 OF THE NORTHEAST 1/4,
SECTION 27, TOWNSHIP 15 NORTH, RANGE 17 EAST,
CITY OF FOND DU LAC, FOND DU LC COUNTY, WISCONSIN.

PRELIMINARY

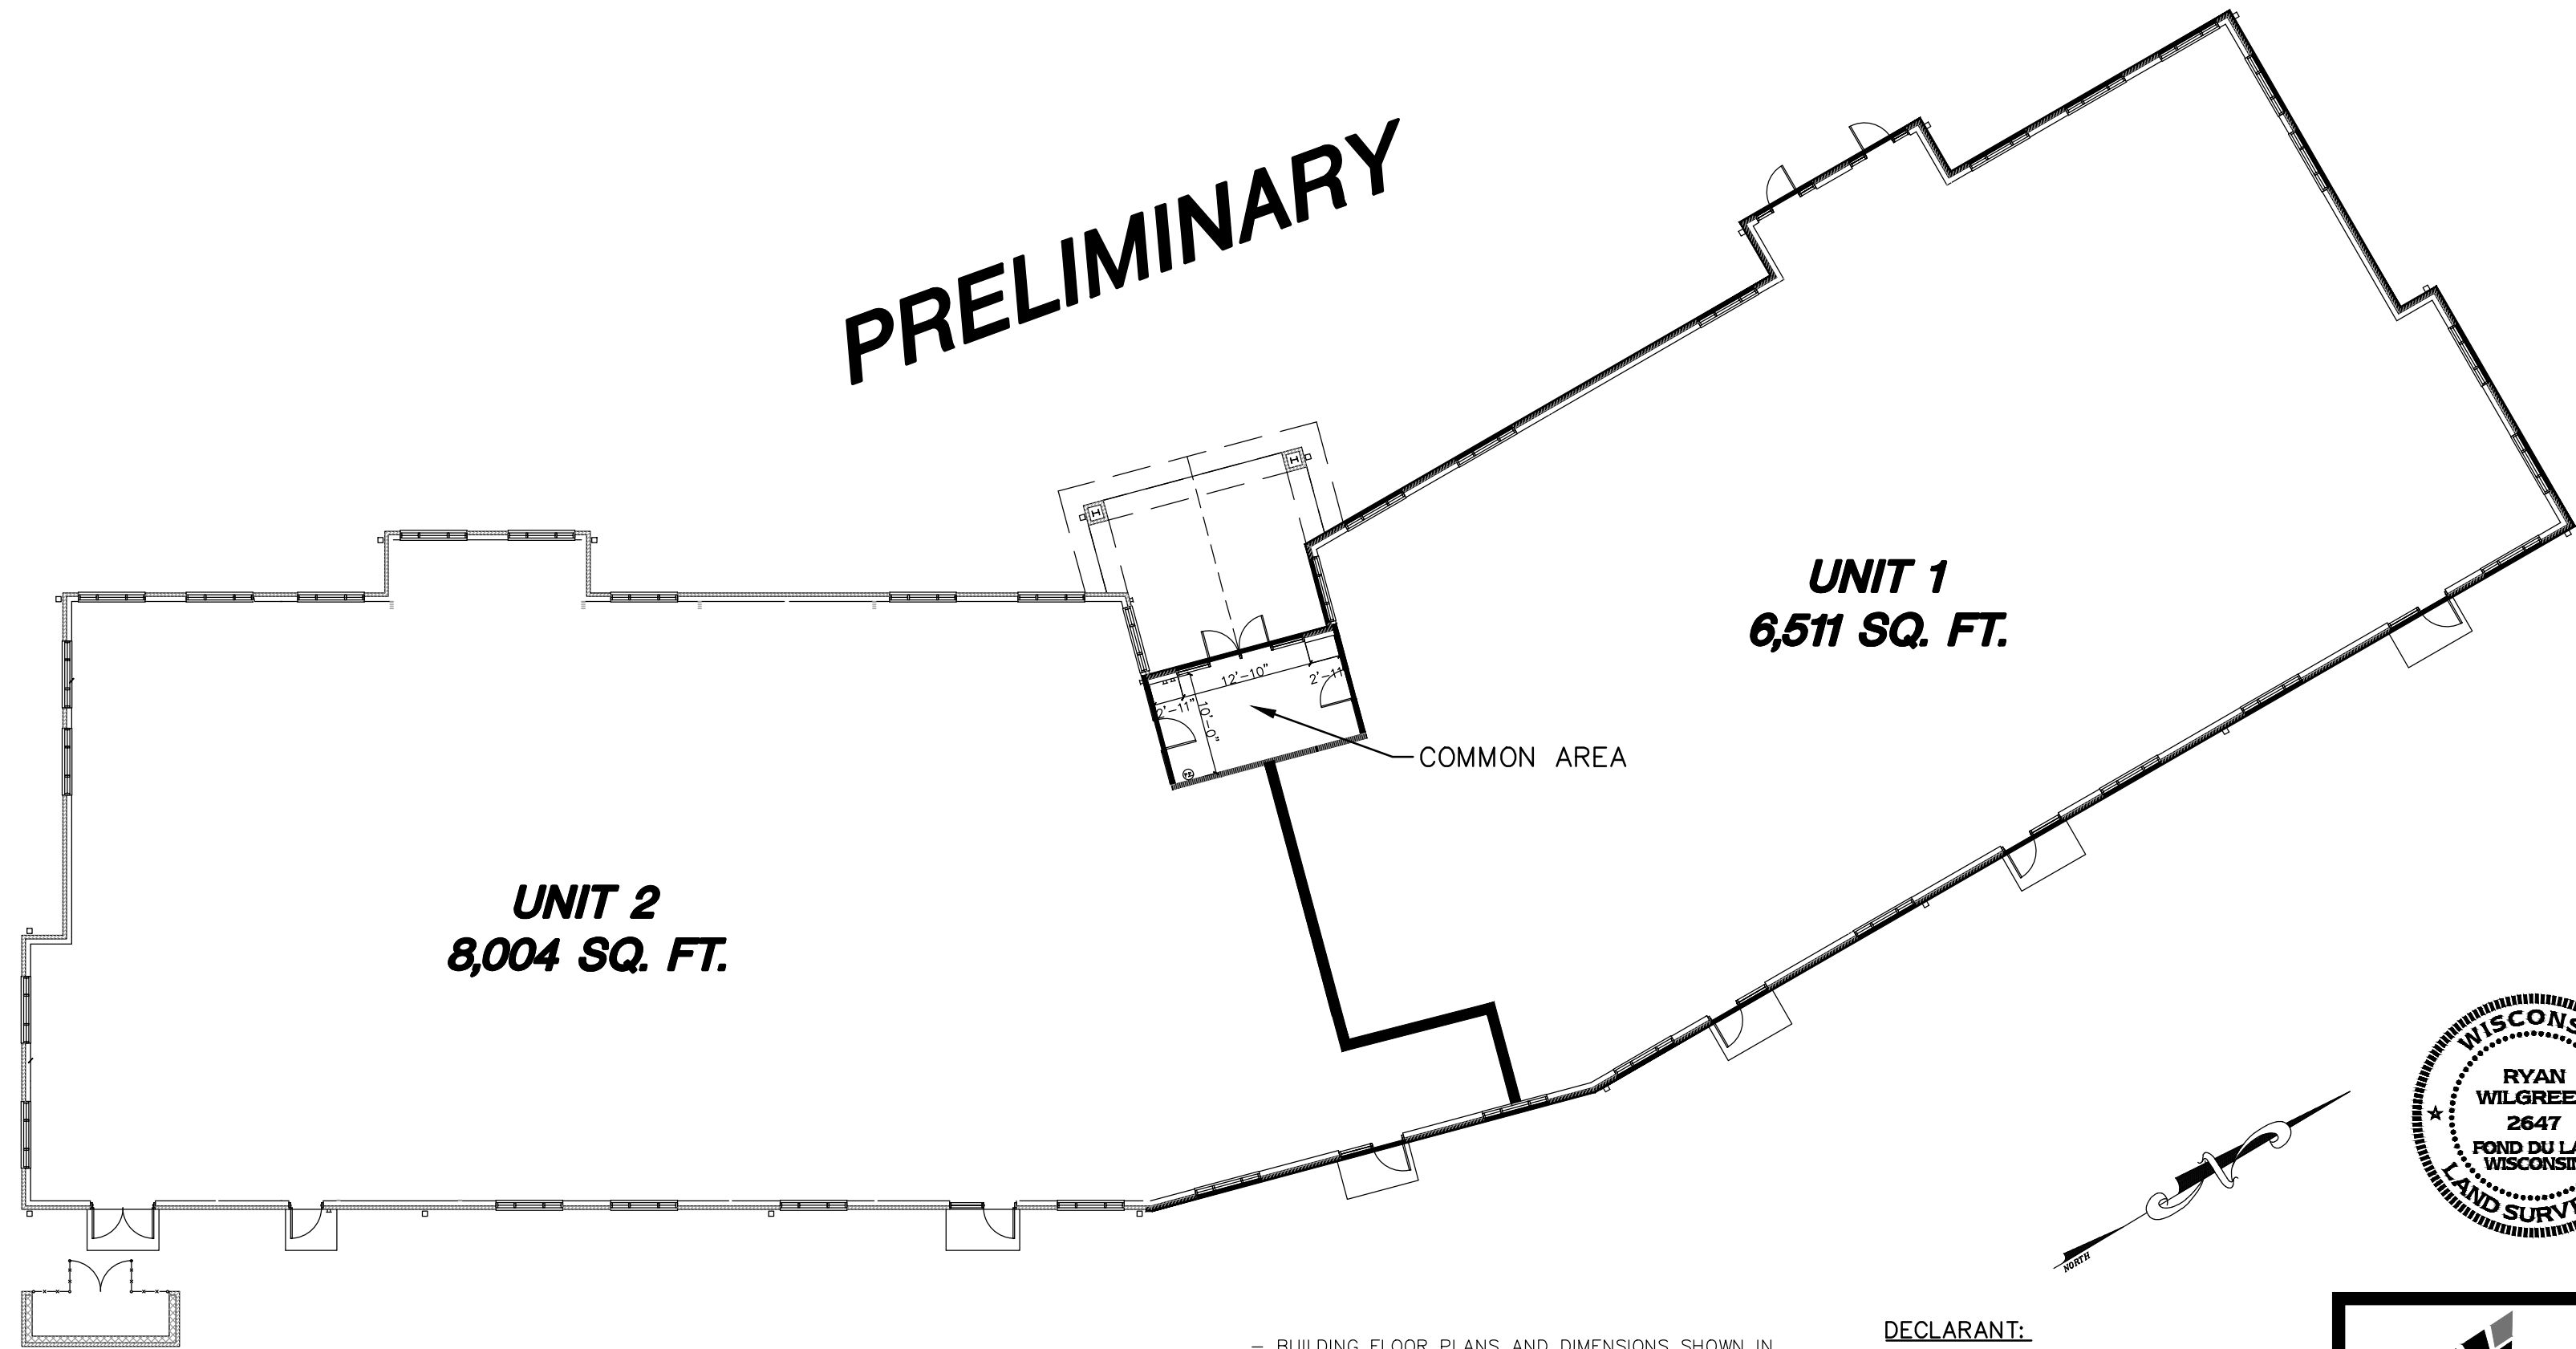

**UNIT 1
6,511 SQ. FT.**

**UNIT 2
8,004 SQ. FT.**

COMMON AREA



- BUILDING FLOOR PLANS AND DIMENSIONS SHOWN IN
UNIT 2 ARE SHOWN FROM PLANS PROVIDED TO
EXCEL ENGINEERING AS PART OF THE ORIGINAL
KNIGHTS WAY CONDOMINIUM. A PORTION OF UNIT 1
WAS FIELD MEASURED AND DOES NOT REPRESENT
AN AS-BUILT CONDITION. MEASUREMENTS IN THIS
AREA HAVE BEEN ROUNDED TO THE NEAREST INCH.

DECLARANT:

CAMELOT 94 L.L.C.
125 CAMELOT DRIVE
FOND DU LAC, WI 54935

SHEET 2 OF 2 SHEETS

EXCEL
ARCHITECTS • ENGINEERS • SURVEYORS
Always a Better Plan
100 Camelot Drive
Fond Du Lac, WI 54935
Phone: (920) 926-9800
www.EXCELENGINEER.com
JOB NO. 260137800