


1 FIRST FLOOR DEMOLITION PLAN  
SCALE 1/4" = 1'-0"

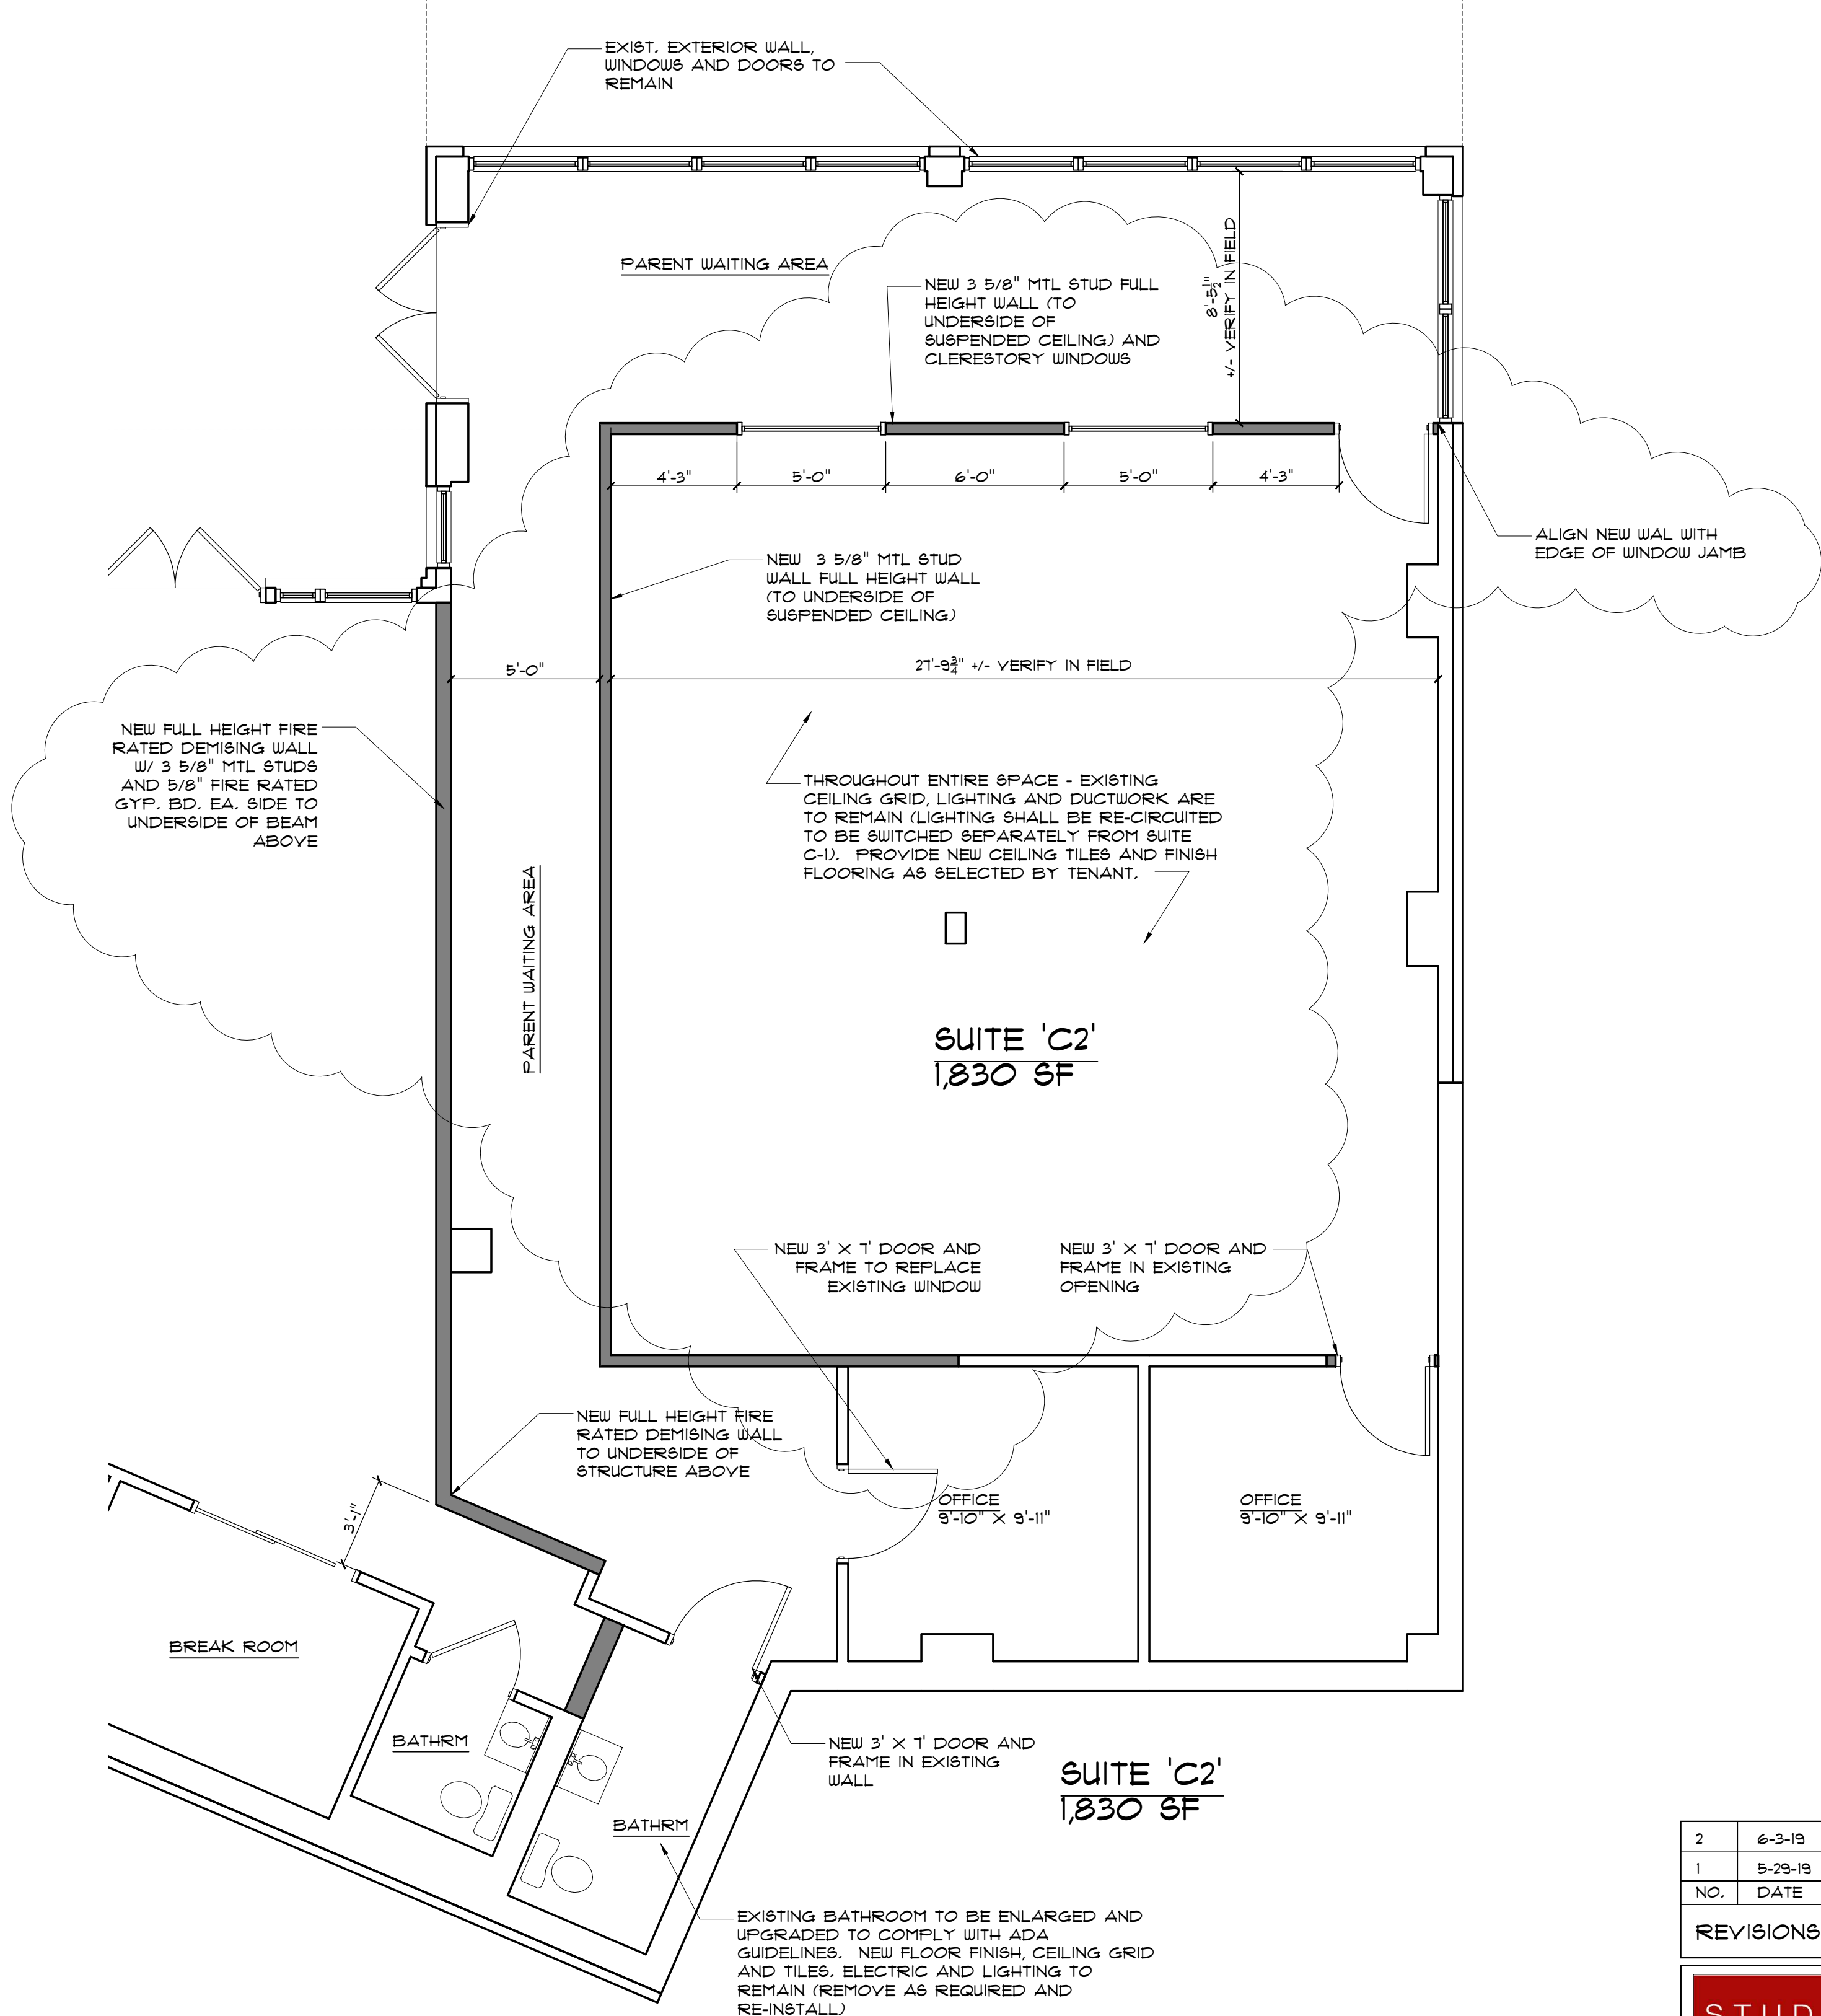

2 FIRST FLOOR CONSTRUCTION PLAN  
SCALE 1/4" = 1'-0"

2	6-3-19	REVISED LAYOUT PER RONIN REVISIONS
1	5-29-19	ISSUED FOR LAYOUT APPROVAL
NO.	DATE	DESCRIPTION
REVISIONS		

**STUDIO 2**  
ARCHITECTS

6 CLAREMONT ROAD, SUITE E  
BERNARDSVILLE, NJ  
P - (908) 766-2424  
INFO@STUDIO-C2.COM  
CERTIFICATE OF AUTHORIZATION:  
#21AC00052200

KEITH GIANAKOPOULOS, RA  
NJ LICENSE #13132

**KARATE STUDIO**  
INTERIOR FIT-OUT  
INTERIOR RENOVATIONS  
3025 RT. 10  
MORRIS PLAINS, NJ

Scale: AS SHOWN	Date:	Drawn by: KG	Drawing #: A-2
DEMOLITION PLAN CONSTRUCTION PLAN			

SIGNATURE NOT VALID WITHOUT RAISED SEAL