


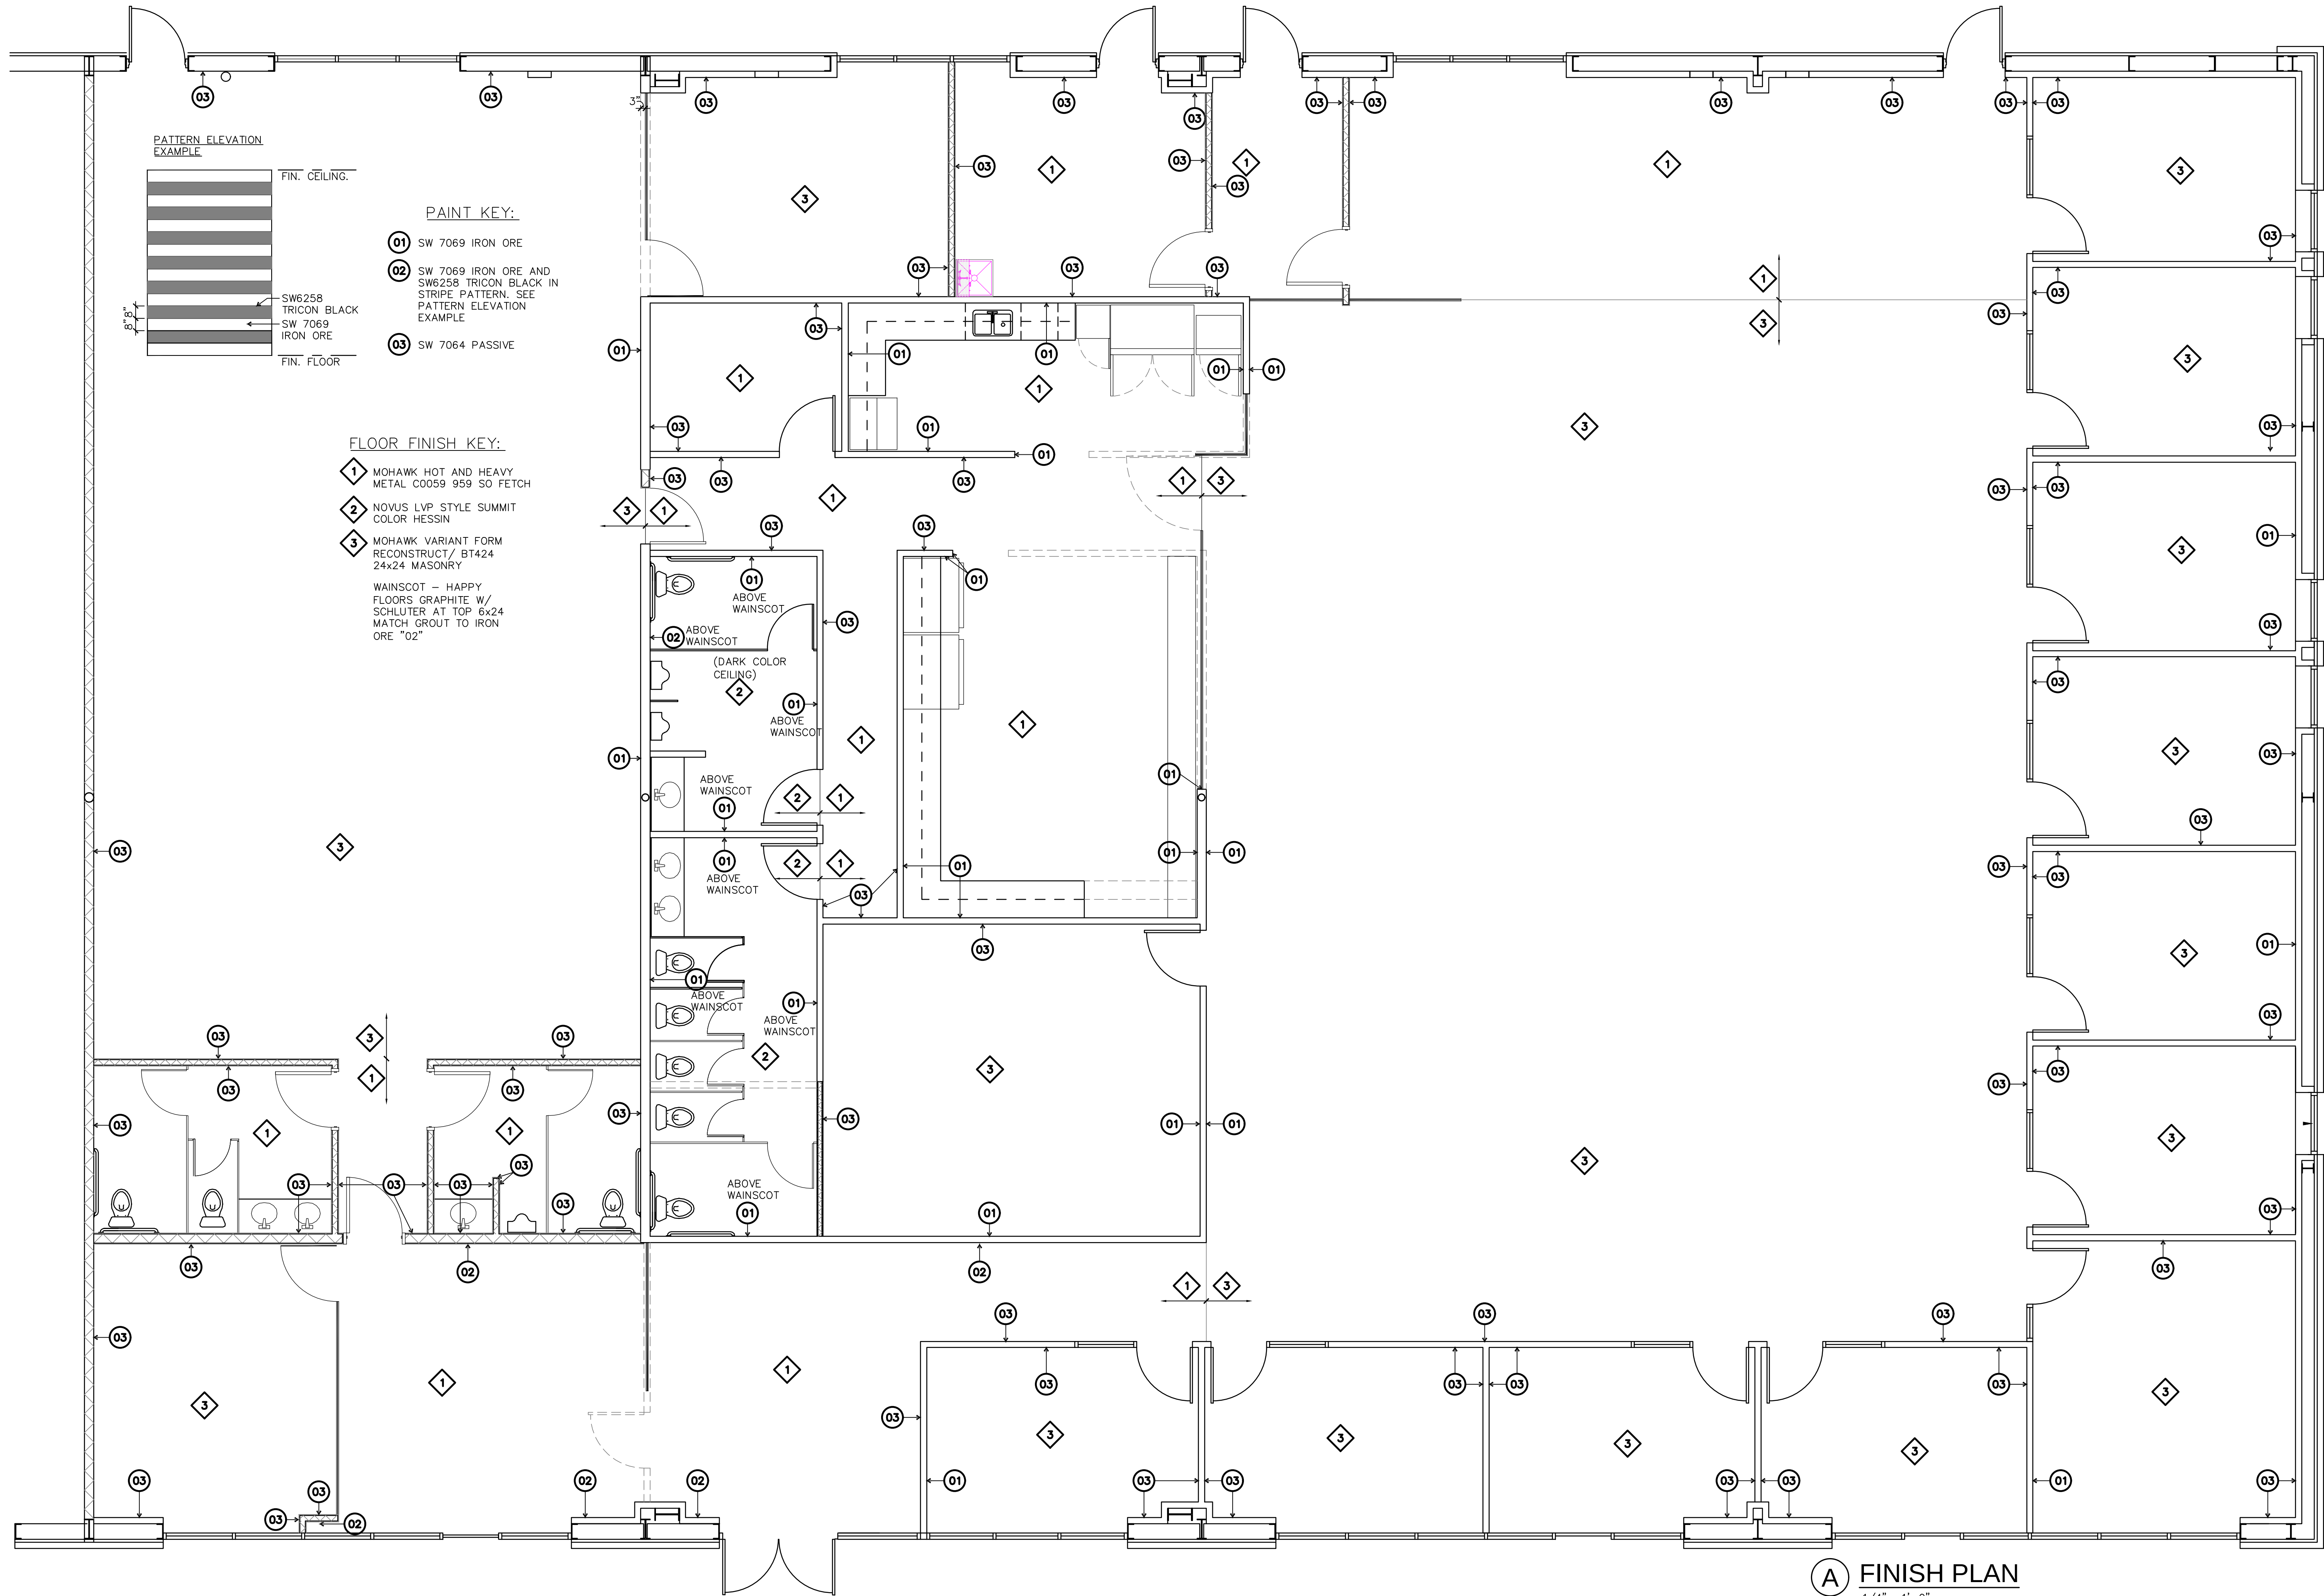

THE DESIGN AND DETAILS DISCLOSED HEREIN ARE THE EXCLUSIVE PROPERTY OF WINTER ARCHITECTS INC. AND SHALL NOT BE COPIED OR REPRODUCED IN WHOLE OR IN PART WITHOUT ITS PRIOR WRITTEN CONSENT.

DAN WINTER, ARCHITECT

CURO - REMODEL FOR THE SHAW GROUP 7330 W. 33rd ST., WICHITA, KS.

WINTER
ARCHITECTS

1024 EAST
FIRST STREET
WICHITA, KS.
67214
PH. 316-267-7142

DATE
11/20/2018

DRAWN BY:
DW
CHECKED BY:
DW

SHEET NO.