


ISSUANCE
8-1-23

REVISION

ELEVATIONS

THRASHER BIRD WING RESIDENCE
8875 THRASHER AVE. HOLLYWOOD, CA - 5561-003-015

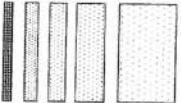

a design collaboration:
JAY PRINCCI &
GERALD W. COMPTON


100 No. 11600723
Scale: 1/8"=1'-0"
A5.3
GWC
design
ARCHITECTS


SCALE 1/8"=1'-0"


- (HIGH FIRE HAZARD NOTES)**
ONE HOUR EXTERIOR SURFACES
- EXTERIOR WALLS:**
- 1 3/4" CONCRETE PLASTER SING MATERIAL.
 - 2 EXTERIOR METAL PANELS OVER 5/8" TYPE X GYPSUM BR.
- EXTERIOR FINISH SCHEDULE:**
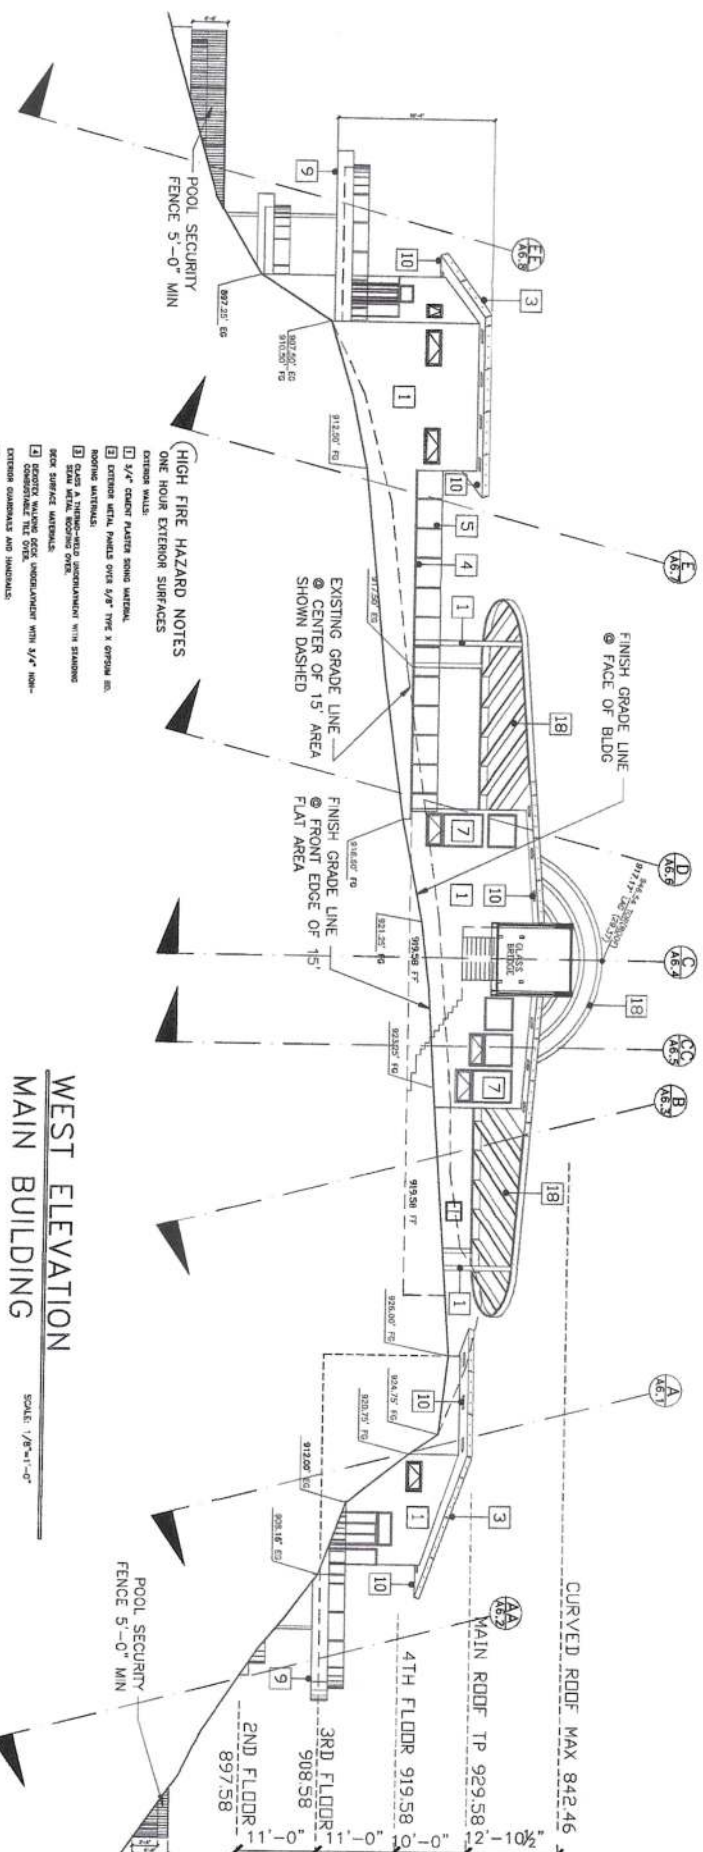

WEST ELEVATION
MAIN BUILDING

SCALE: 1/8"=1'-0"

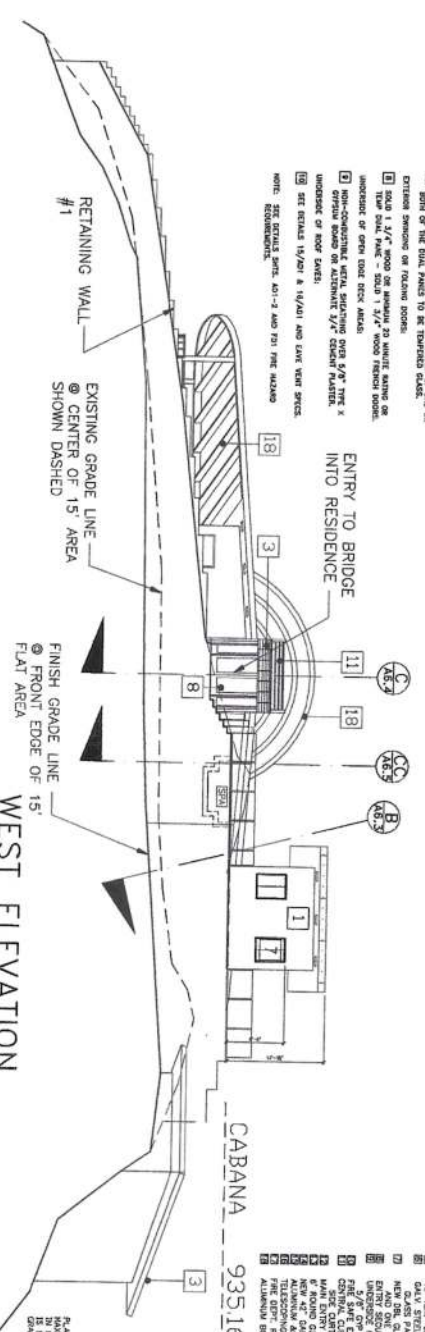

WEST ELEVATION
CABANA & BRIDGE ENTRANCE

SCALE: 1/8"=1'-0"


ELEVATIONS

THRASHER BIRD WING RESIDENCE
8875 THRASHER AVE. HOLLYWOOD, CA - 5561-003-015

a design collaboration:
JAY PRINICCI &
GERALD W. COMPTON
ARCHITECTS


AS.4


NOTE: SEE 2025 CALIFORNIA WILDLAND-URBAN INTERFACE CODE REQUIREMENTS - SUPPLEMENT FDI - ITEMS A: GENERAL #1 THROUGH #5 C: IGNITION RESISTANT CONSTRUCTION MATERIALS #1-#2 F: EXTERIOR WALLS #1-#9 H: VENTS #1-4 I: ACCESSORY BUILDINGS #1-#3

NOTE: NO EXTENSION OF GARAGE BLDG WALL IS ALLOWED AOV THE ROOF LINE - ROOF MUST FOLLOW GRADE LINE ABOVE THE CONCRETE WALL.

GARAGE FLOOR PLANS

1/8"=1'-0"

a design collaboration:
 JAY PRINCO &
 GERALD W. COMPTON
 ARCHITECTS

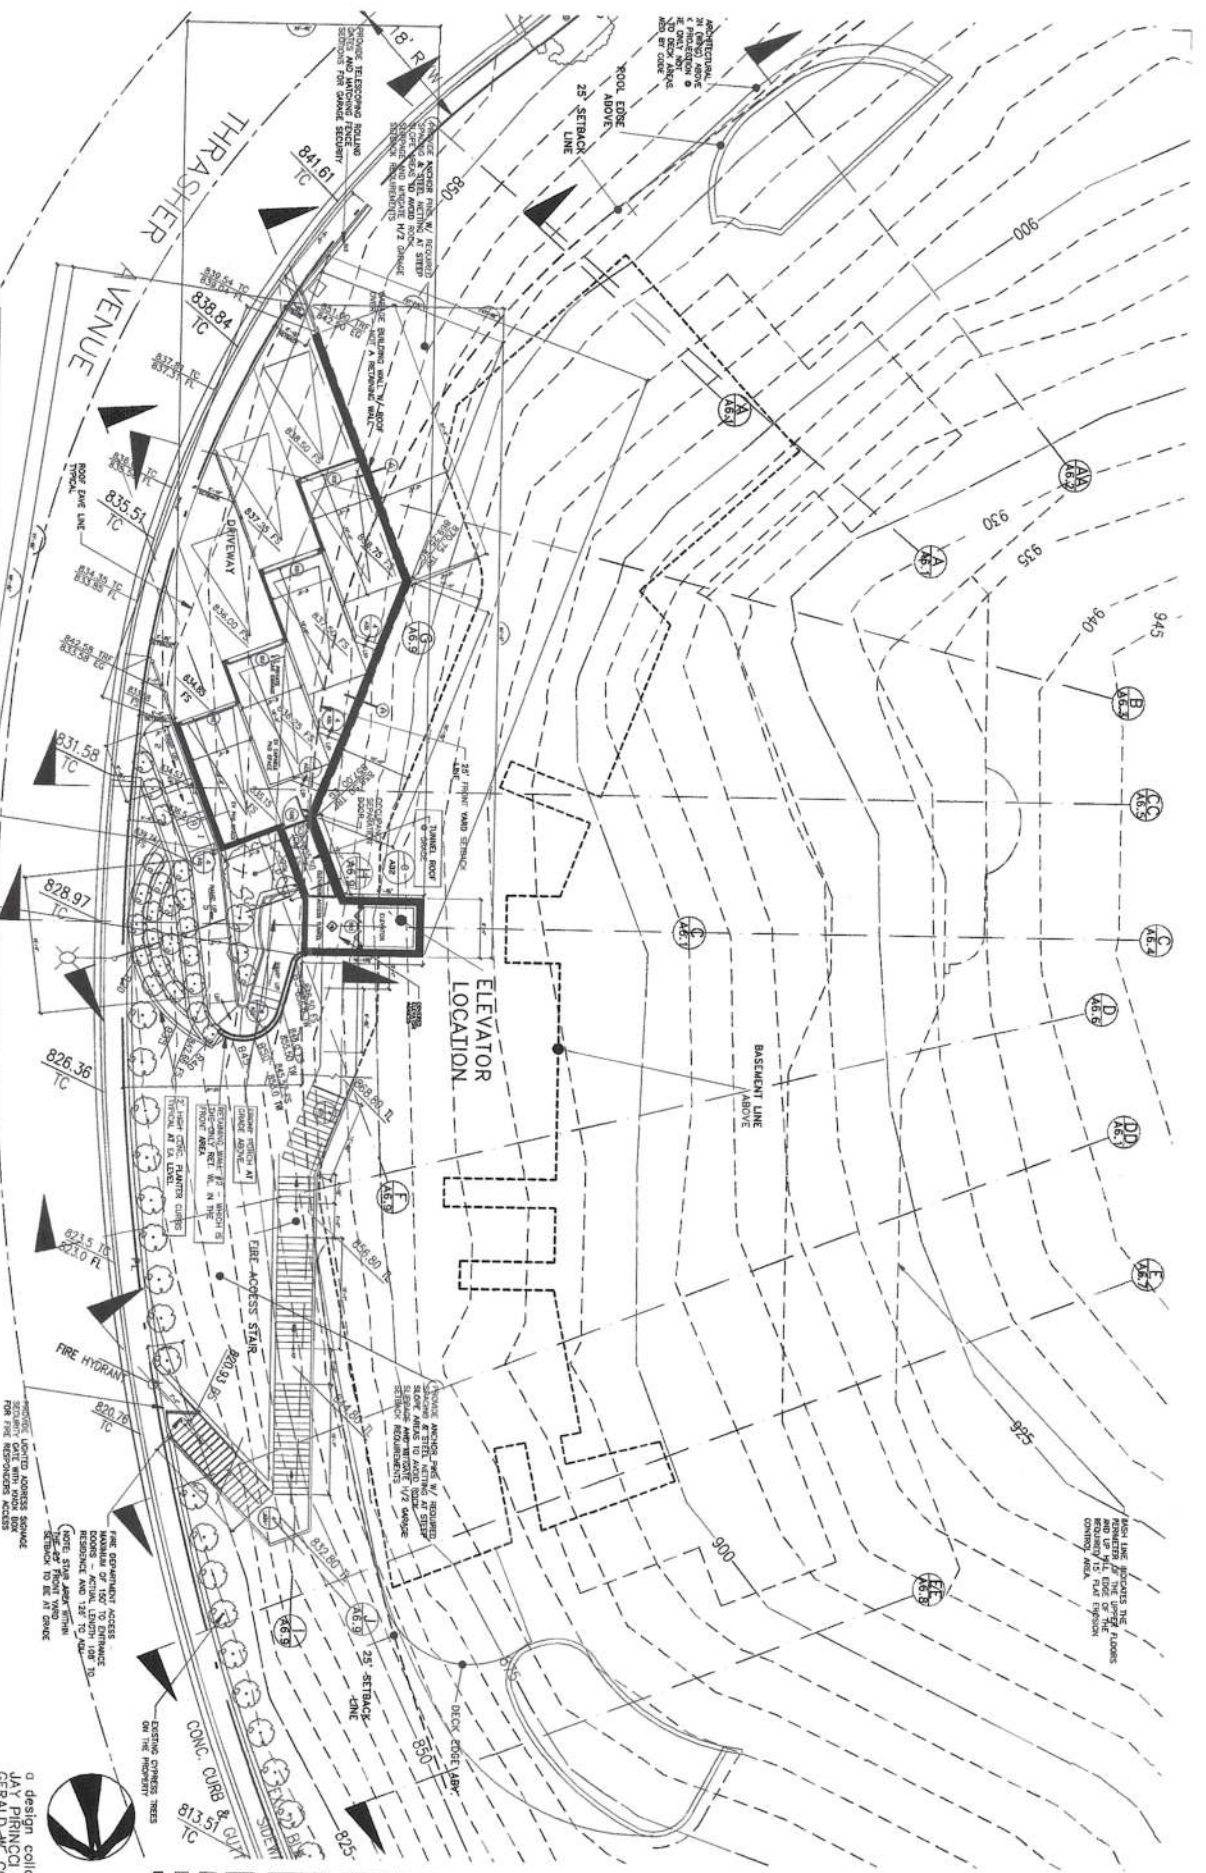

GARAGE FLOOR PLAN
 THRASHER BIRD WING RESIDENCE
 8875 THRASHER AVE. HOLLYWOOD, CA - 5561-003-015

ISSUANCE
 01-23
 REVISION
 THRASHER 2

NOTE: SEE 2025 CALIFORNIA WILDLAND-URBAN INTERFACE
 CODE REQUIREMENTS - SHEET FDI - ITEMS
 A: GENERAL #1 THROUGH #5,
 B: IGNITION RESISTANT CONSTRUCTION MATERIALS #1-#2
 C: EXTERIOR WALLS #1-#9
 D: UNDERLOOK ENCLOSURES, DECKS, & PROJECTIONS #1-#5
 E: VENTS #1-4


FIRST FLOOR PLANS

1/8"=1'-0"

a design collaboration:
 JAY PRINCO &
 GERALD W. COMPTON
 ARCHITECTS


AWA 4.3

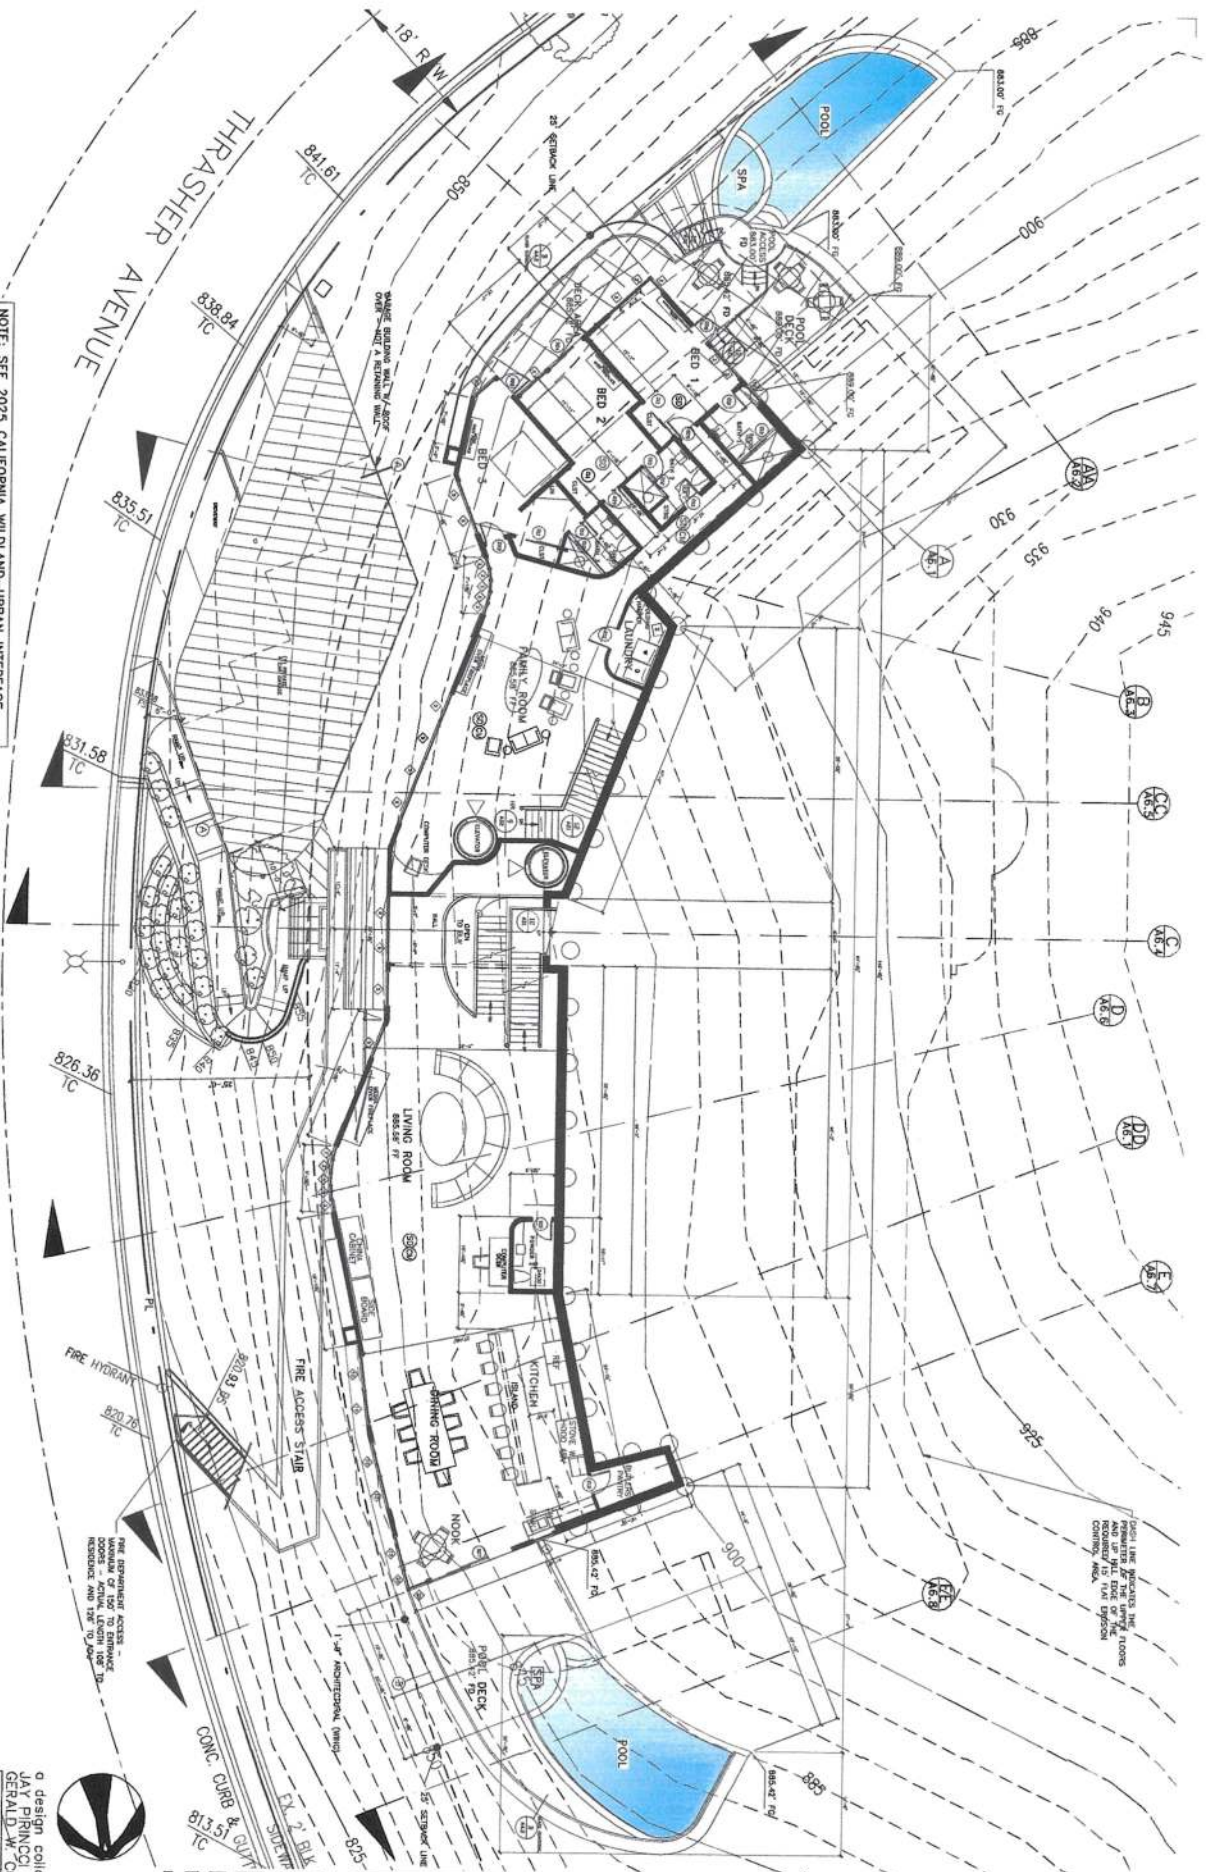


FIRST FLOOR PLAN
 THRASHER BIRD WING RESIDENCE
 8875 THRASHER AVE. HOLLYWOOD, CA - 5561-003-015

ISSUANCE	REVISION
DESIGN COMMENTS #1-15	

NOTE: SEE 2025 CALIFORNIA WILDLAND-URBAN INTERFACE
 CODE REQUIREMENTS - SHEET FDI - ITEMS
 A: GENERAL #1 THROUGH #5,
 B: LANTION RESISTANT CONSTRUCTION MATERIALS #1-#2
 C: EXTERIOR WALLS #1-#3
 D: UNDERDOOR ENCLOSURES, DECKS, & PROJECTIONS #1-#5
 E: VENTS #1-4

SECOND FLOOR PLANS
 1/8"=1'-0"

a design collaboration:
 JAY PRINCCI &
 GERALD W. COMPTON
 ARCHITECTS

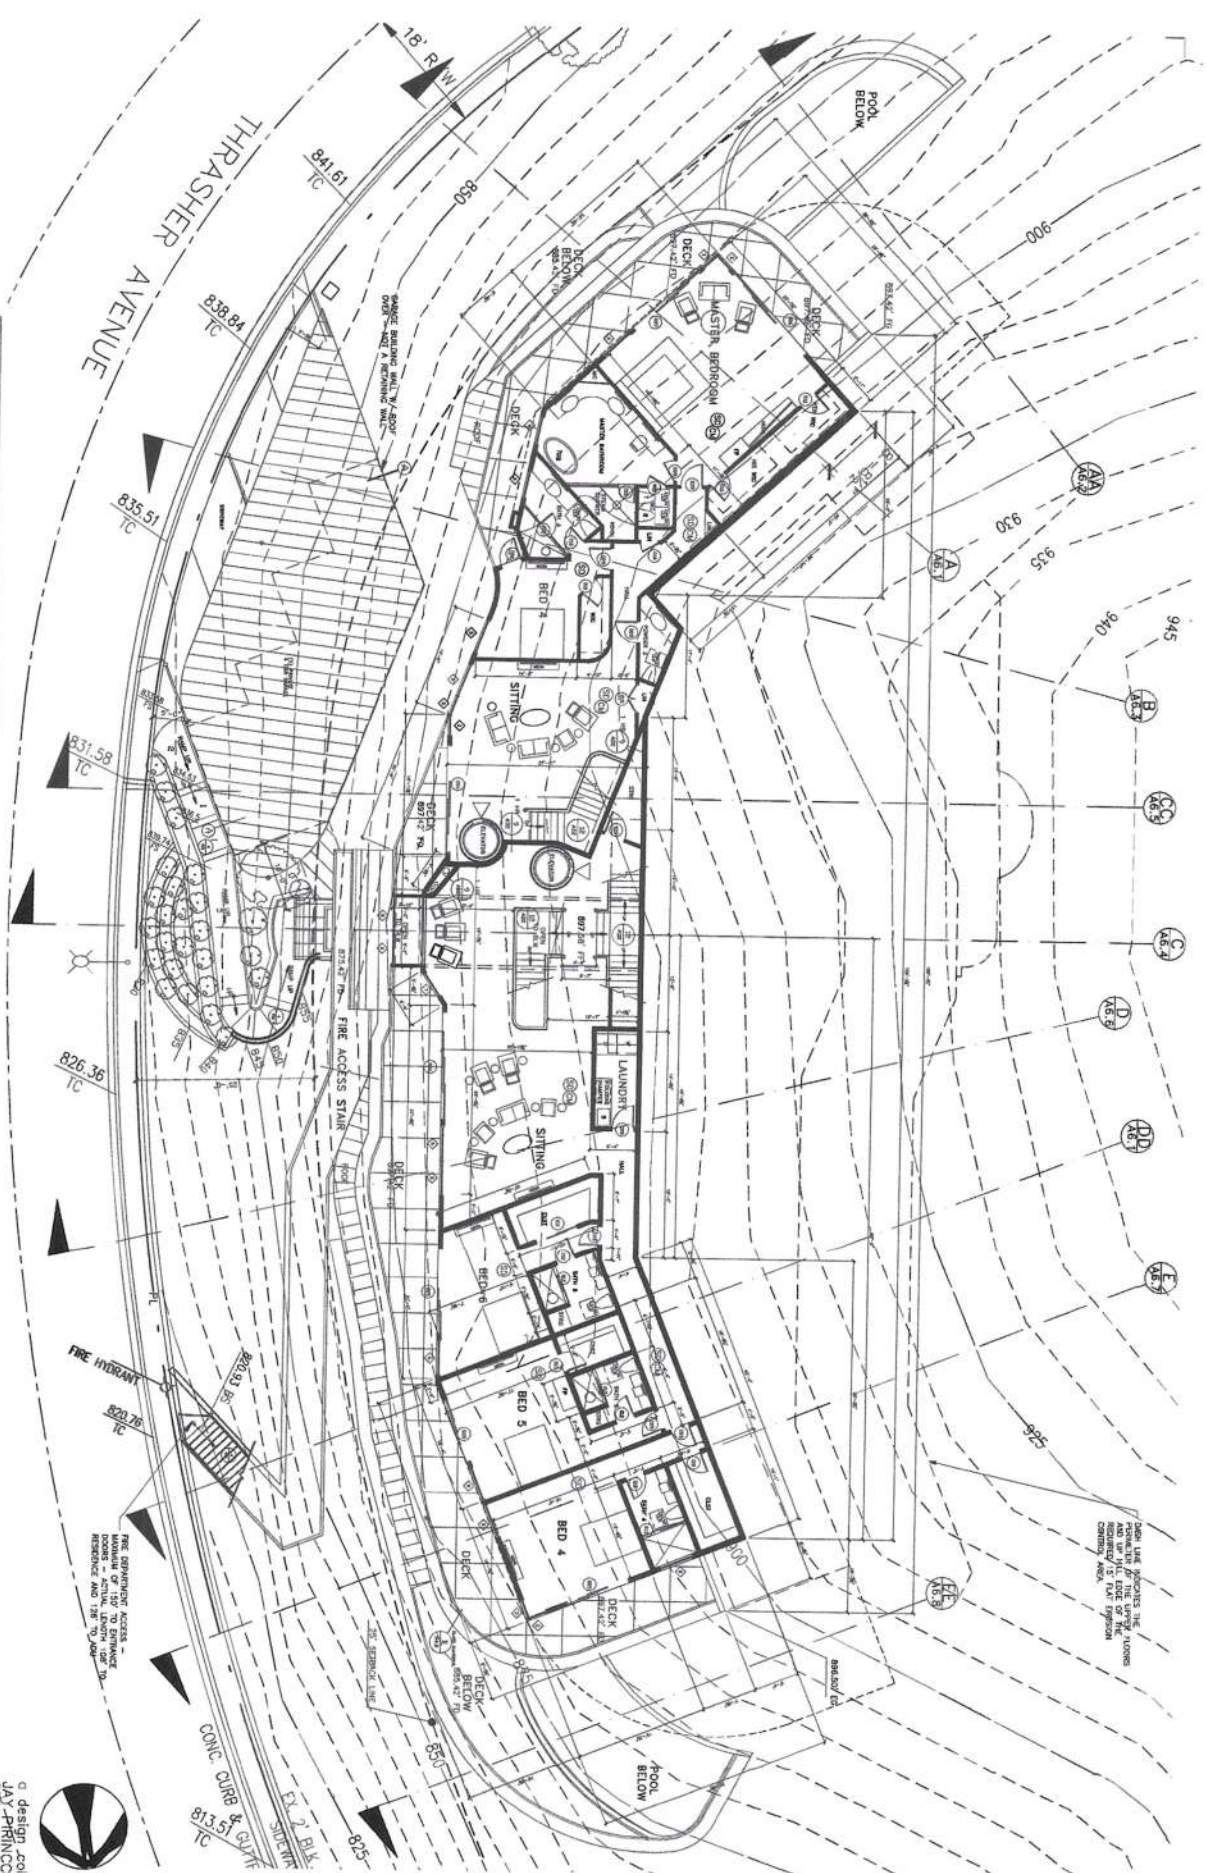

SECOND FLOOR PLAN
 THRASHER BIRD WING RESIDENCE
 8875 THRASHER AVE. HOLLYWOOD, CA - 5561-003-015

ISSUANCE	REVISION
ISSUE NO.	REVISION NO.
1	1


NOTE: SEE 2025 CALIFORNIA WILDLAND-URBAN INTERFACE
 CODE REQUIREMENTS - SHEET F01 - ITEMS
 A: GENERAL #1 THROUGH #5,
 C: IGNITION RESISTANT CONSTRUCTION MATERIALS #1-#2
 D: EXTERIOR WALLS #1-#9
 E: UNDERFLOOR ENCLOSURES, DECKS, & PROJECTIONS #1-#5
 H: VENTS #1-4

THIRD FLOOR PLANS

1/8"=1'-0"

PLAN CHECK NOTE:
 2025 CALIFORNIA WILDLAND-URBAN INTERFACE
 CODE REQUIREMENTS - SHEET F01 - ITEMS
 A: GENERAL #1 THROUGH #5,
 C: IGNITION RESISTANT CONSTRUCTION MATERIALS #1-#2
 D: EXTERIOR WALLS #1-#9
 E: UNDERFLOOR ENCLOSURES, DECKS, & PROJECTIONS #1-#5
 H: VENTS #1-4

a design collaboration:
 JAY PIRINCCI &
 GERALD W. COMPTON

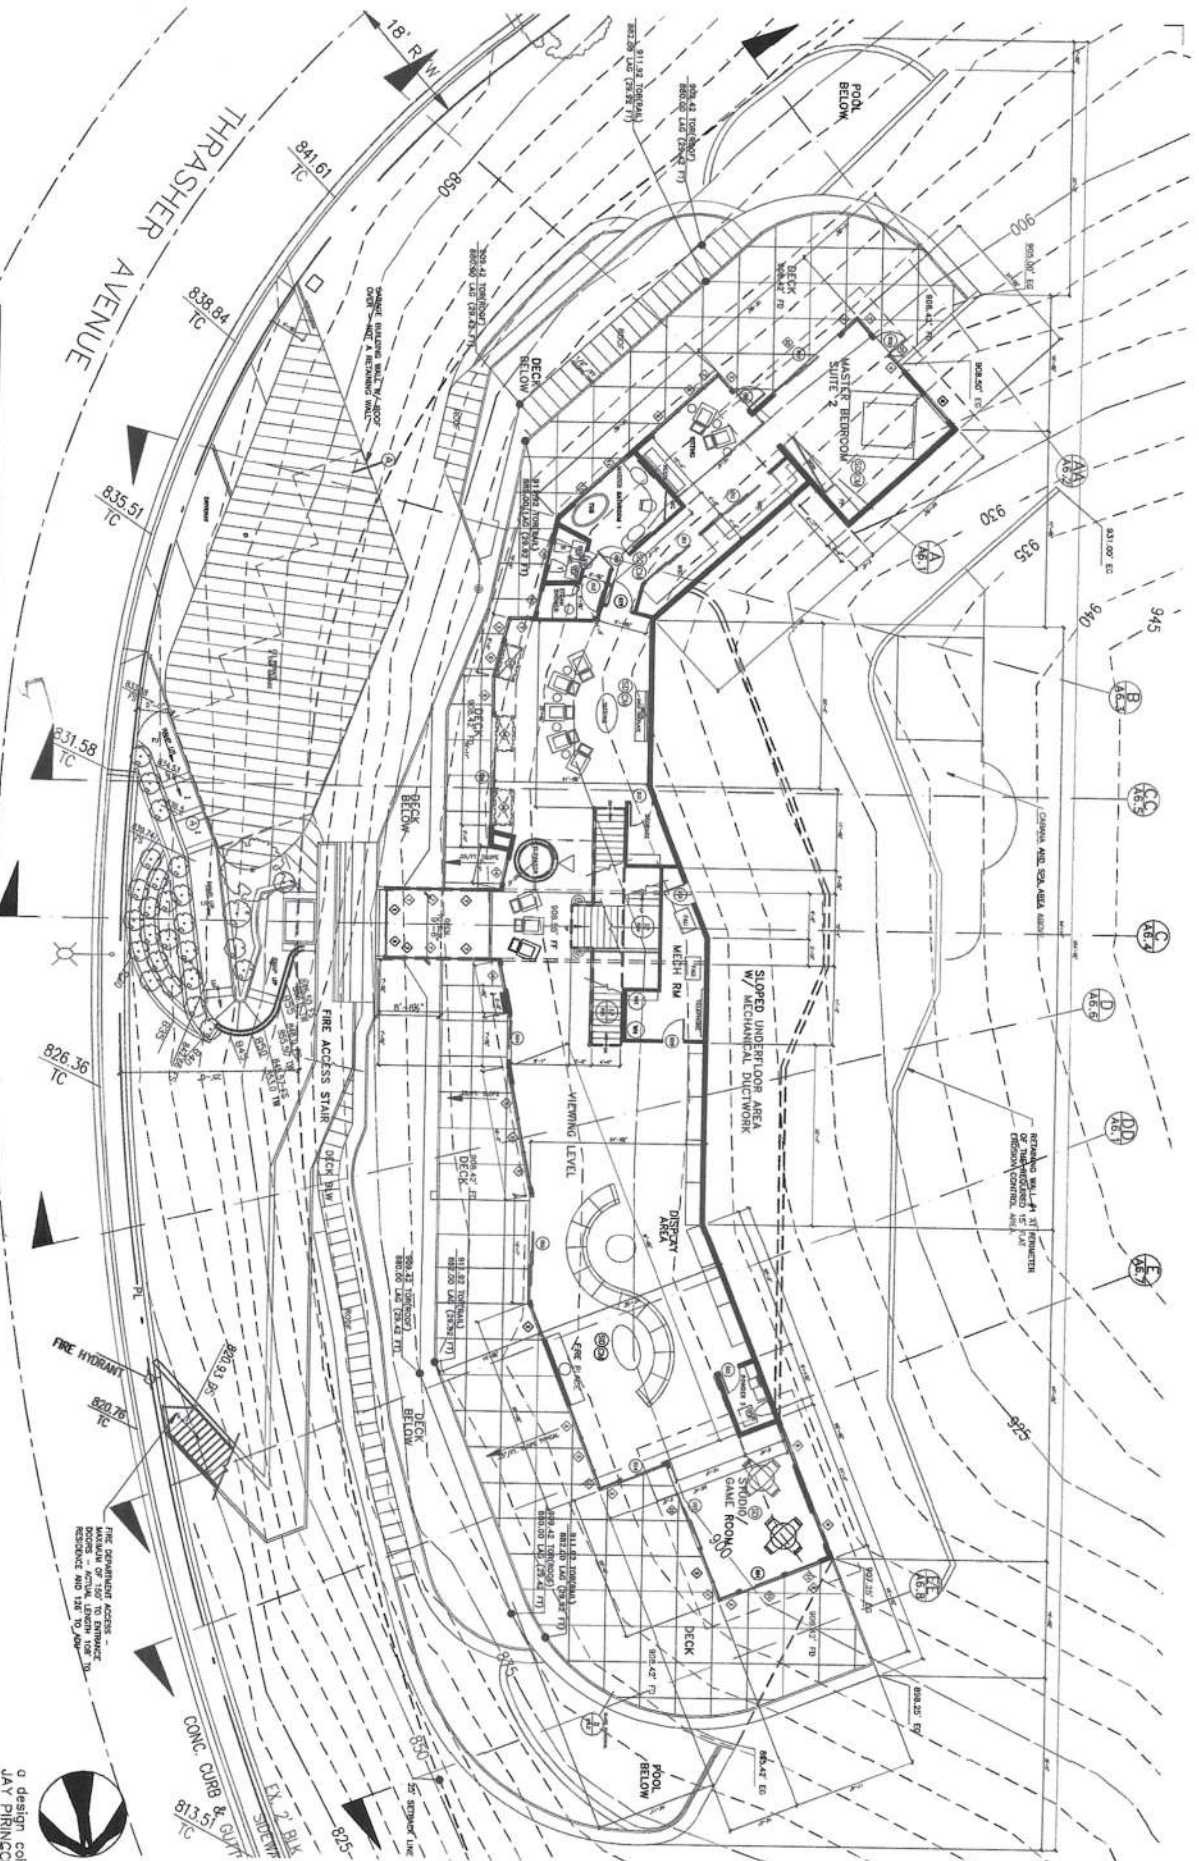

THIRD FLOOR PLAN
 THRASHER BIRD WING RESIDENCE
 8875 THRASHER AVE. HOLLYWOOD, CA - 5561-003-015


NOTE: SEE 2025 CALIFORNIA WILDLAND-URBAN INTERFACE
 CODE REQUIREMENTS - SHEET FDI - ITEMS
 A: GENERAL #1 THROUGH #5,
 C: IGNITION RESISTANT CONSTRUCTION MATERIALS #1-#2
 F: EXTERIOR WALLS #1-#9
 G: UNDERFLOOR ENCLOSURES, DECKS, & PROJECTIONS #1-#5
 H: VENTS #1-4
 I: ACCESSORY BUILDINGS #1-#3

FOURTH FLOOR PLANS

1/8"=1'-0"

PLAN CHECK NOTE:
 THE REVISIONS TO THE WALL, 3/4" T

a design collaboration:
 JAY PRINCE &
 GERALD W. COMPTON

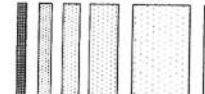

FOURTH FLOOR PLAN
 THRASHER BIRD WING RESIDENCE
 8875 THRASHER AVE. HOLLYWOOD, CA - 5561-003-015

ISSUANCE	REVISION
ISSUE NO. 1	
DATE: 01-13	

TBR: 5401 N THOMPSON AVE ELEV. 632.00

- LEGEND:**

MOST N'LY COR. LOT 51

TRACT NO. 19229, M.B. 652-34/36



SUBJECT'S CERTIFICATION

THIS MAP AND THE SURVEY ON WHICH IT IS BASED WAS PREPARED BY ME
UNDER MY PERSONAL SUPERVISION.


2

SCALE: 1"=20'	CHKD./APPROV.:
DATE: 4/24/13	APPROVED: LW
DRAWN BY: SN	
CHKD. BY: LW	AZCA # 09-3205

8875 THRASHER AVENUE
HOLLYWOOD, CA

TOPOGRAPHIC SURVEY

TRACT NO. 19229, M.B. 652-34/36





J.N.: 08-3205

C1.0

GRADING CALCULATIONS SPREAD SHEET



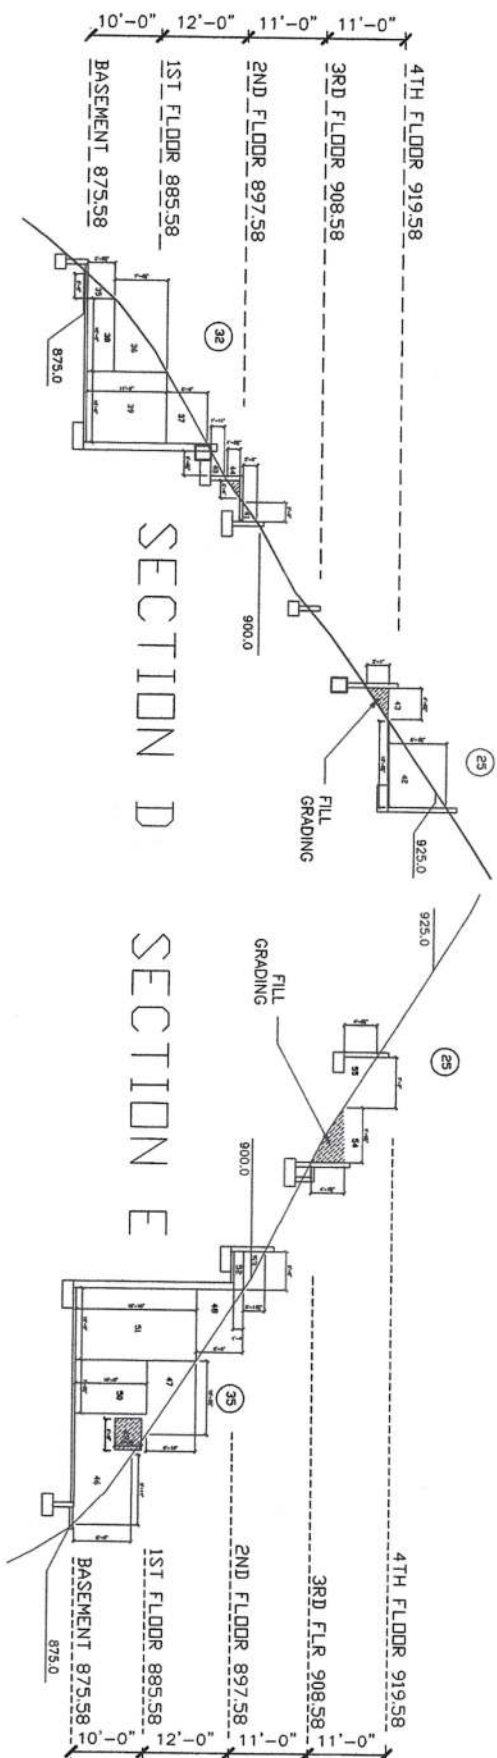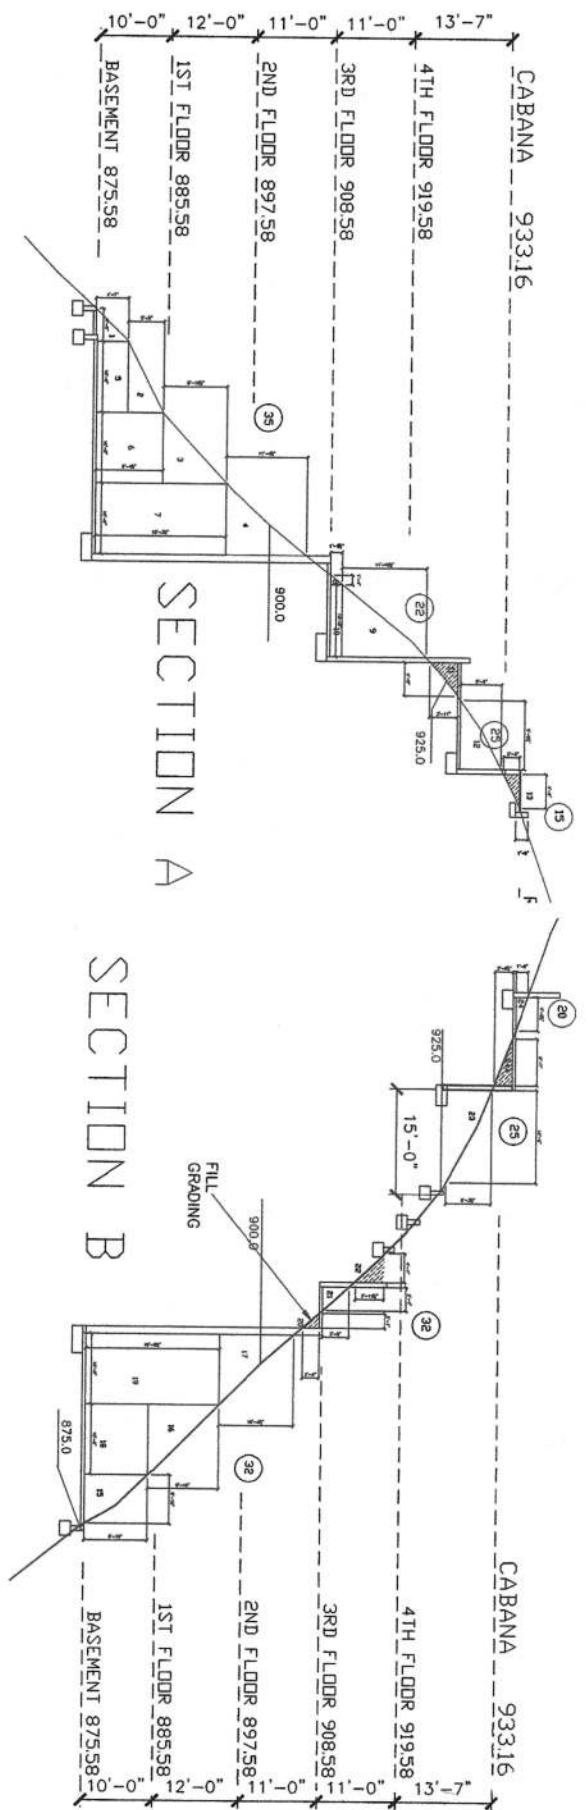

GRADING SECTIONS

SCALE: 1/8"=1'-0"

o design collaboration:
JAY PIRINCCI &
GERALD W. COMPTON

1000 Laurel Ave. Ste. 200
Hollywood, CA 90028
Phone: (310) 360-0022

1000 Laurel Ave. Ste. 200
Hollywood, CA 90028
Phone: (310) 360-0022

ARCHITECTS

A6.91

GRADING SECTIONS

THRASHER BIRD WING RESIDENCE

8875 THRASHER AVE. HOLLYWOOD, CA - 5561-003-015



REVISION

