


11/3/2023 8:35:11 AM

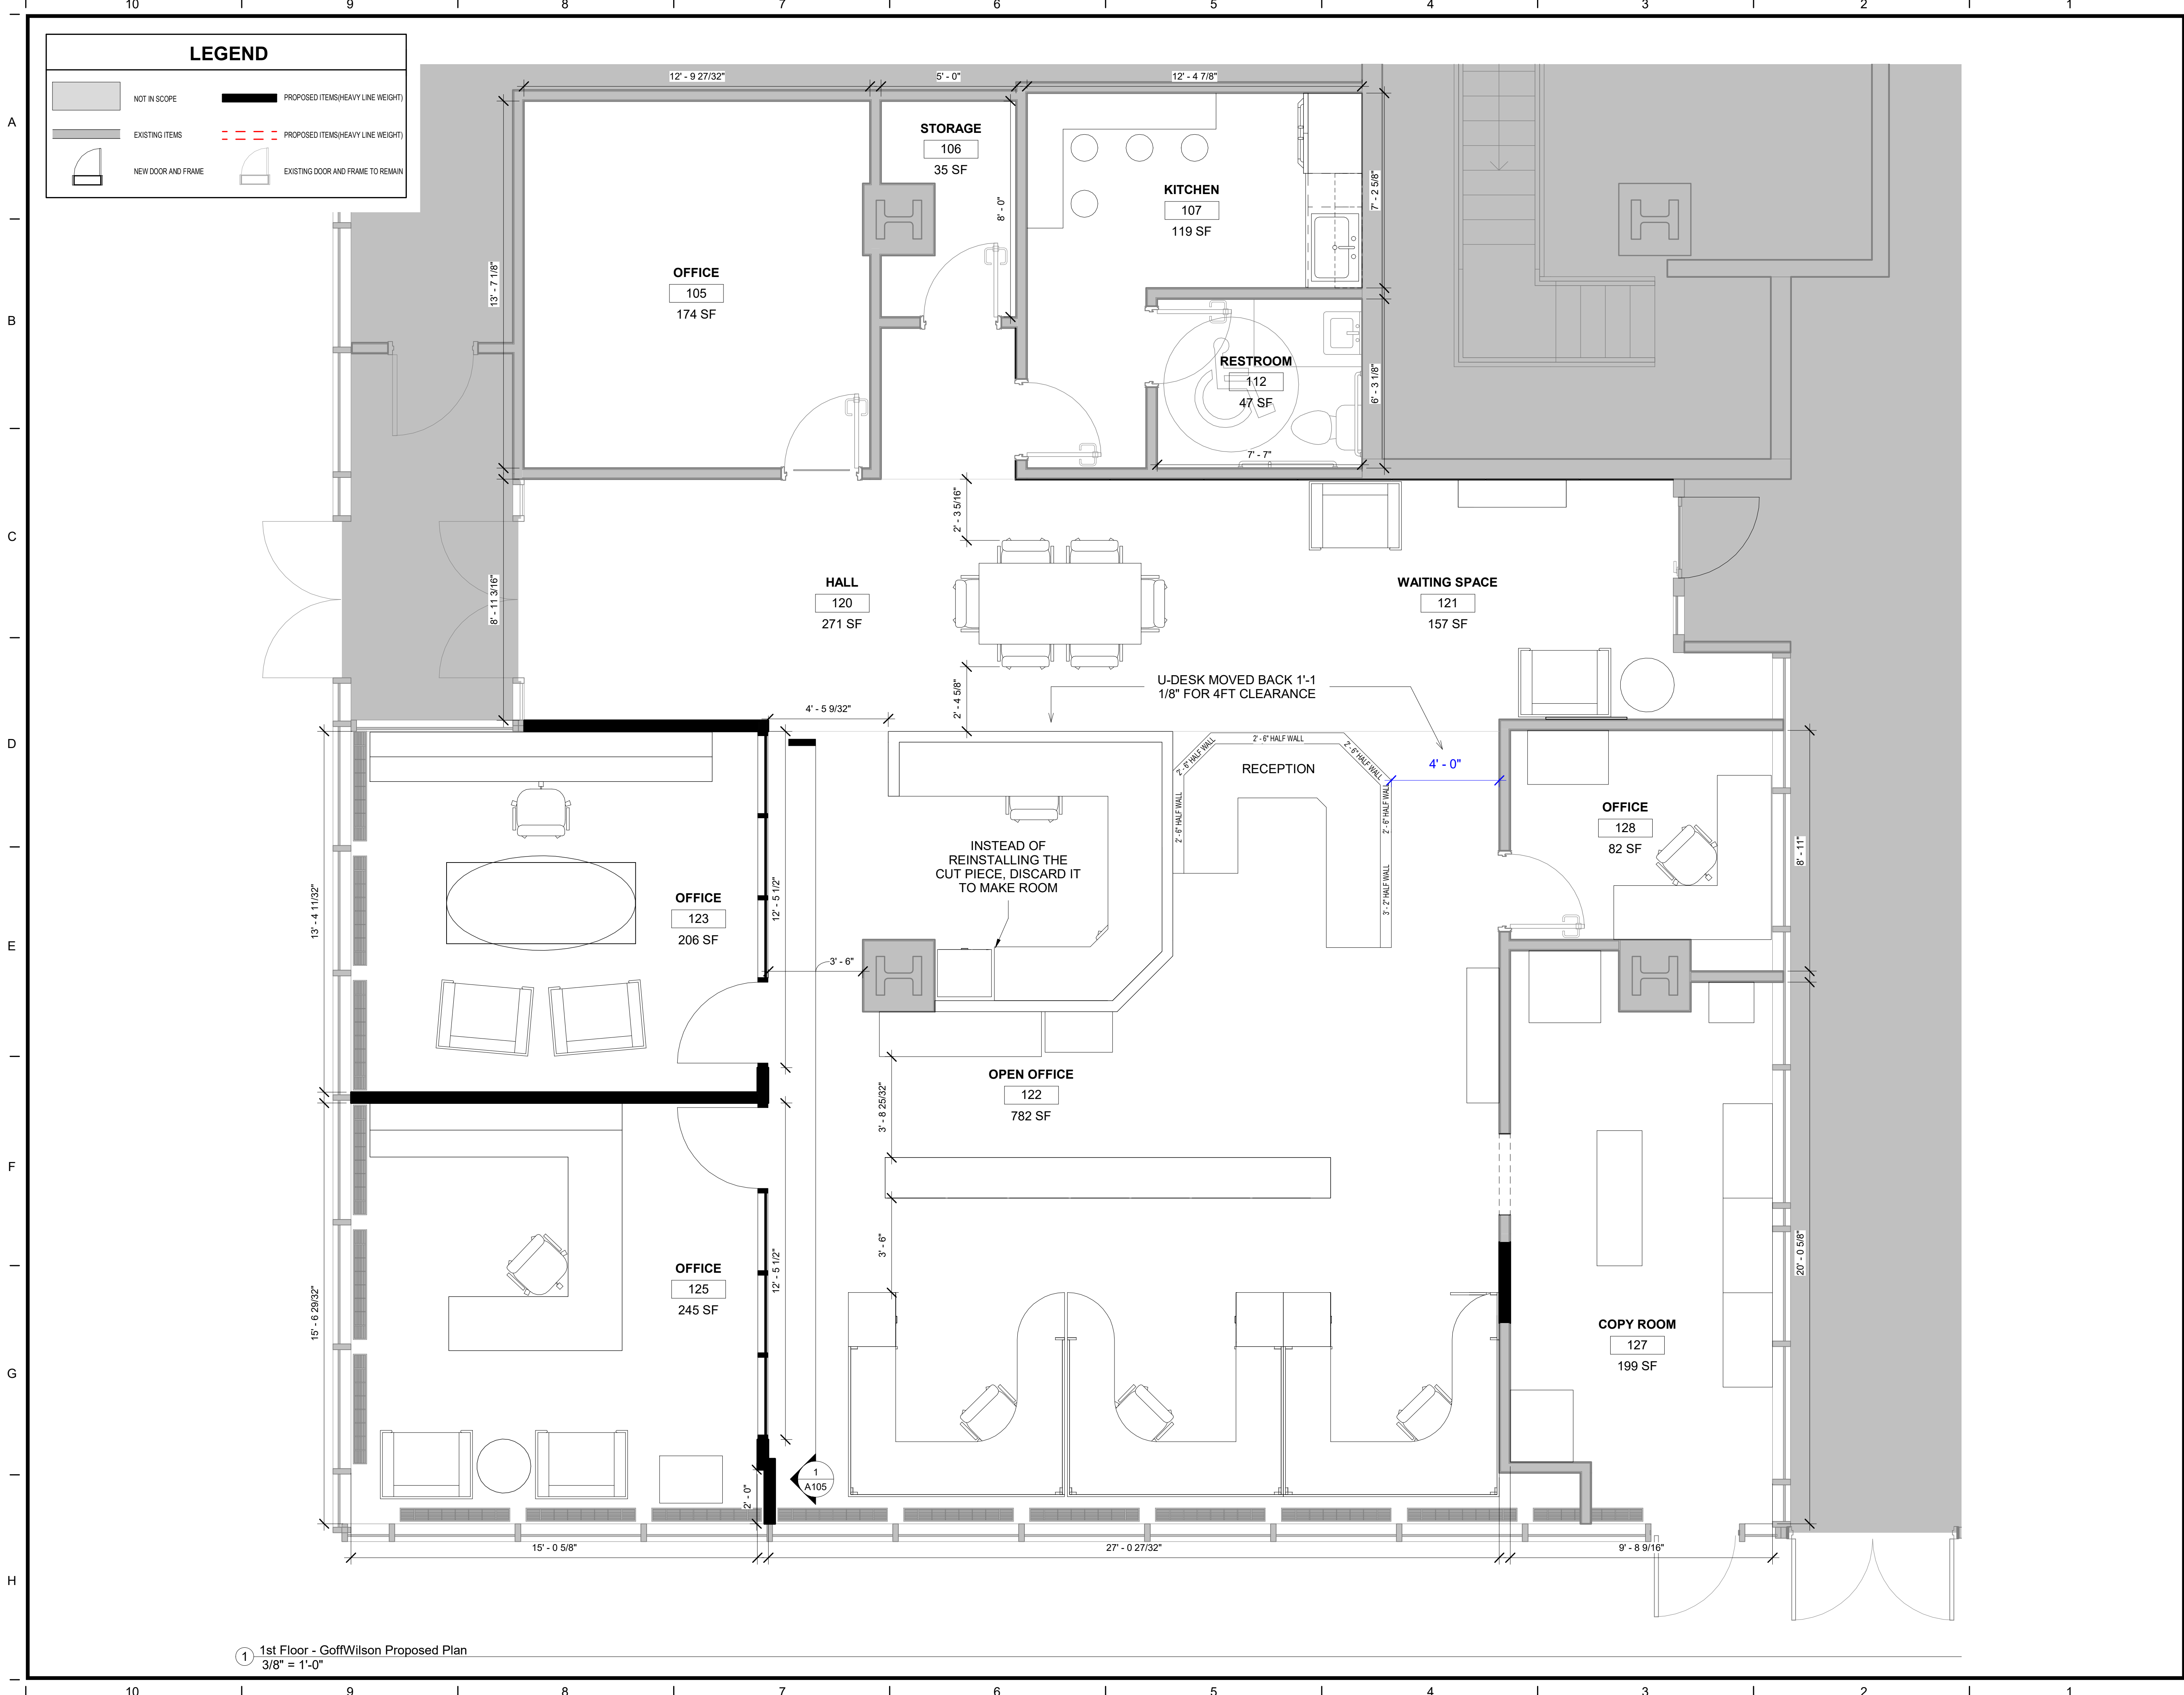

① 1st Floor - GoffWilson Proposed Plan
3/8" = 1'-0"



Brady Sullivan Properties
670 N. Commercial Street
Manchester, nh 03101
603.622.6223



Owner
**BRADY SULLIVAN
PROPERTIES**

Project
1000 ELM STREET

MANCHESTER NH

Seals

Issues	
Date	Description

Revisions	
No.	Date

Drawing Title

FURNITURE PLAN

Issue Date: 10-25-2023

Project No: Project Number Scale: As indicated


Project Manager: Production Leader:

Project Architect: Peer Reviewer:

Drawing Number

A102

11/3/2023 8:35:11 AM

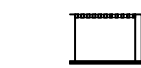

OFFICE GLASS PANEL WALLS
ELEVATION
3/4" = 1'-0"

8' - 10"

2' - 10 1/2"

2' - 10 1/2"

2' - 10 1/2"

3' - 0"

3' - 0"

2' - 10 1/2"

2' - 10 1/2"

2' - 10 1/2"

8' - 10"



Brady Sullivan Properties
670 N. Commercial Street
Manchester, nh 03101
603.622.6223



Owner

BRADY SULLIVAN
PROPERTIES

Project

1000 ELM STREET

MANCHESTER NH

Seals

Issues	
Date	Description

Revisions		
No.	Date	Description

Drawing Title

OFFICE GLASS
WALLS
ELEVATION

Issue Date: 10-25-2023

Project No: Project Number Scale: 3/4" = 1'-0"

Project Manager: Production Leader:

Project Architect: Peer Reviewer:

Drawing Number

A105