


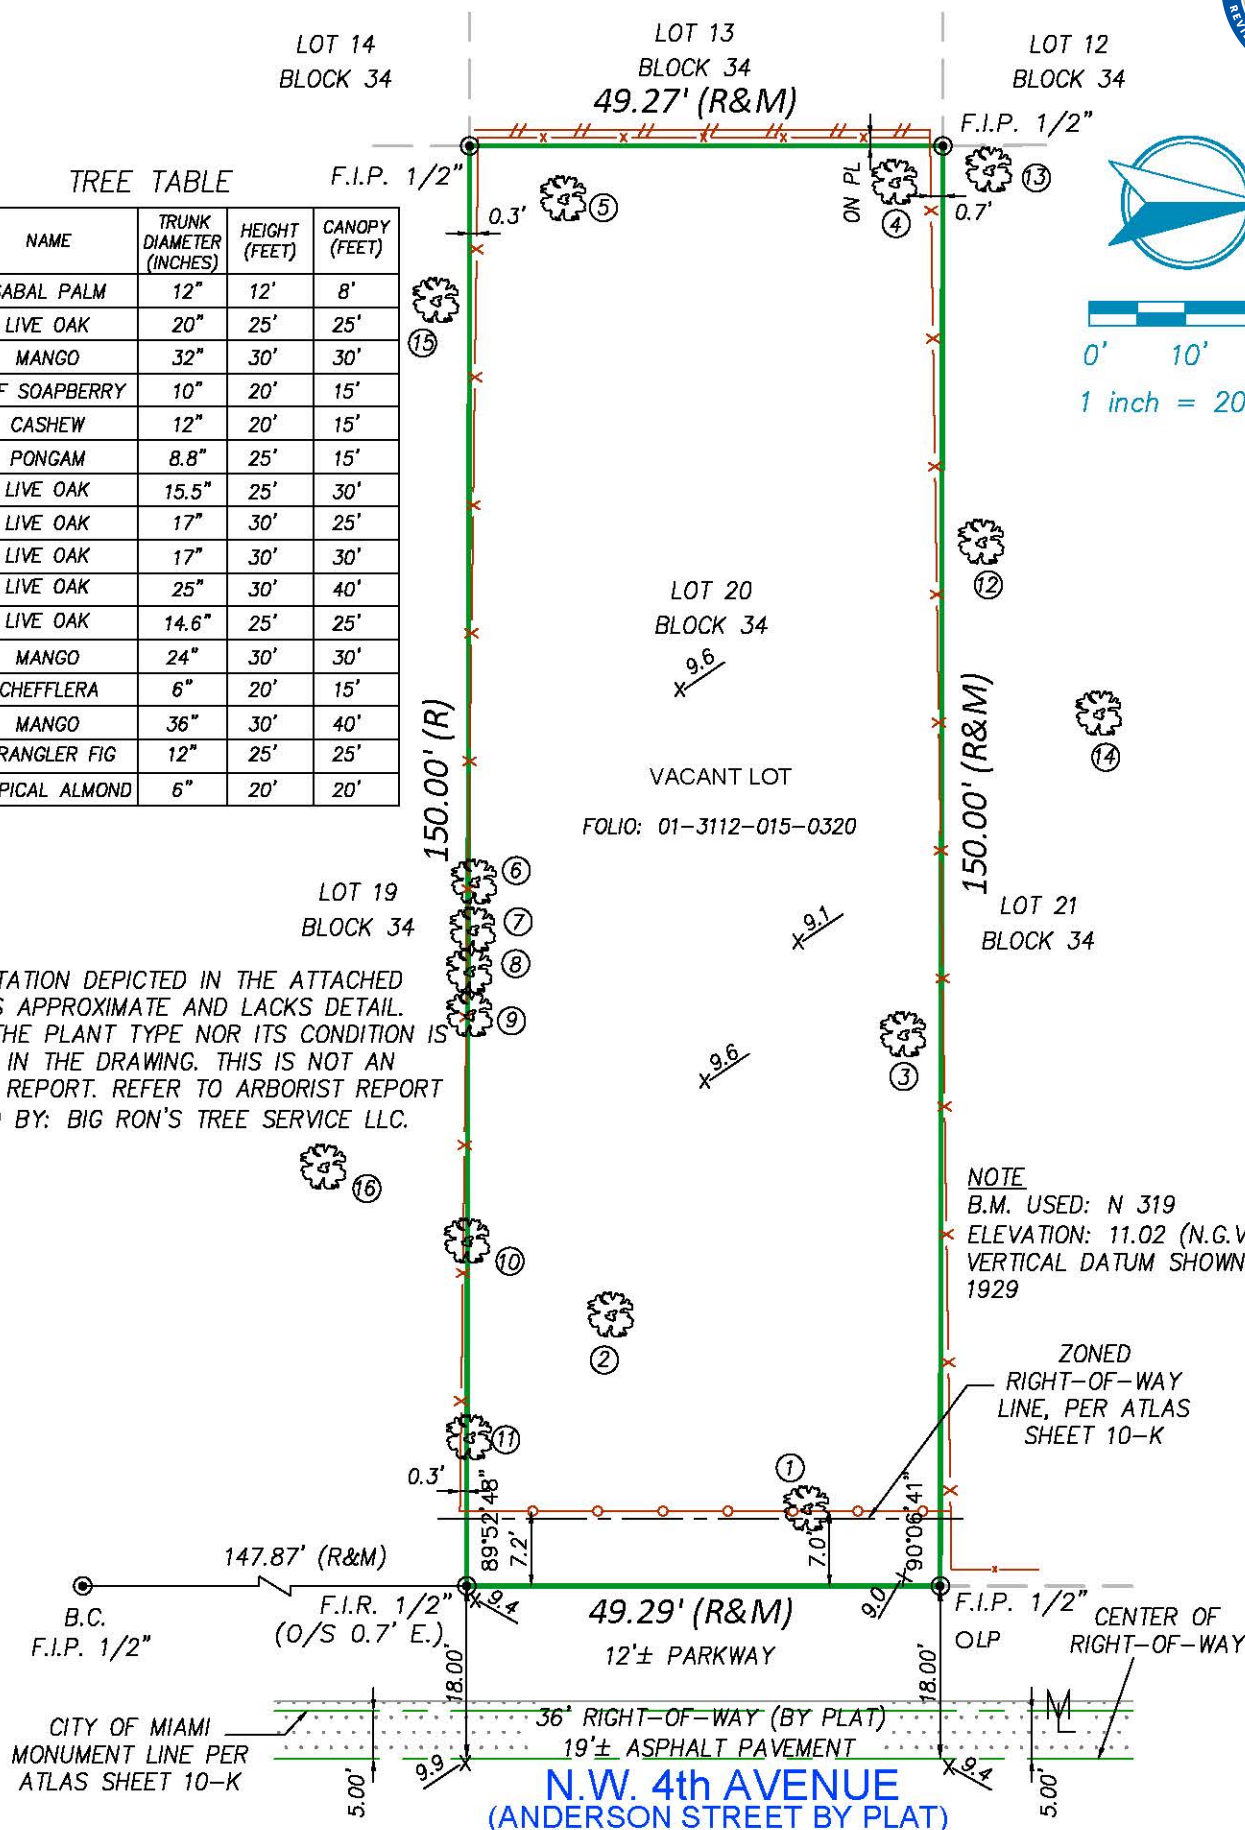

NO.	NAME	TRUNK DIAMETER (INCHES)	HEIGHT (FEET)	CANOPY (FEET)
1	SABAL PALM	12"	12'	8'
2	LIVE OAK	20"	25'	25'
3	MANGO	32"	30'	30'
4	WINGLEAF SOAPBERRY	10"	20'	15'
5	CASHEW	12"	20'	15'
6	PONGAM	8.8"	25'	15'
7	LIVE OAK	15.5"	25'	30'
8	LIVE OAK	17"	30'	25'
9	LIVE OAK	17"	30'	30'
10	LIVE OAK	25"	30'	40'
11	LIVE OAK	14.6"	25'	25'
12	MANGO	24"	30'	30'
13	SCHEFFLERA	6"	20'	15'
14	MANGO	36"	30'	40'
15	STRANGLER FIG	12"	25'	25'
16	TROPICAL ALMOND	6"	20'	20'

NOTE
B.M. USED: N 319
ELEVATION: 11.02 (N.G.V.D. 1929)
VERTICAL DATUM SHOWN: N.G.V.D.
1929

ZONED
- RIGHT-OF-WAY
LINE, PER ATLAS
SHEET 10-K



MAP OF BOUNDARY SURVEY

Property Address:
7726 NW 4 AVE
MIAMI, FL 33150



6175 NW 153rd St # 401,
Miami Lakes, FL 33014
www.OnlineLandSurveyors.Com

SURVEYOR'S CERTIFICATION: I HEREBY CERTIFY THAT THIS "BOUNDARY SURVEY" IS A TRUE AND CORRECT REPRESENTATION OF A SURVEY PREPARED UNDER MY DIRECTION. THIS COMPLIES WITH THE MINIMUM TECHNICAL STANDARDS, AS SET FORTH BY THE STATE OF FLORIDA BOARD OF PROFESSIONAL SURVEYORS AND MAPPER IN CHAPTER 5J-17.051, FLORIDA ADMINISTRATIVE CODE PURSUANT TO SECTION 472.027, FLORIDA STATUTES.

SIGNED _____ **FOR THE FIRM**
GUILLERMO A. GUERRERO **P.S.M. No. 6453**
STATE OF FLORIDA

NOT VALID WITHOUT AN AUTHENTIC ELECTRONIC SIGNATURE AND AUTHENTICATED
ELECTRONIC SEAL AND/OR THIS MAP IS NOT VALID WITHOUT THE SIGNATURE AND ORIGINAL
RAISED SEAL OF A LICENSE SURVEYOR AND MAPPER.