



CERTIFICATIONS HEREIN STATE THAT THIS PLAN OF PROPERTY IS A TRUE AND CORRECT REPRESENTATION OF A RECENT SURVEY MADE UNDER MY SUPERVISION IN ACCORDANCE WITH THE ASSOCIATION OF PROFESSIONAL LAND SURVEYORS. SAID CERTIFICATIONS SHALL ALSO APPLY TO THE PERSONS WHOSE NAMES ARE PREPARED AND TO THEM SHALL BE THE CERTIFICATION IS ONLY FOR THE LAND DESCRIBED HEREIN, IT IS NOT A CERTIFICATION OF TITLE. COPIES OF THIS PLAN FROM EXHIBIT(S) TO BE FILED WITH THE

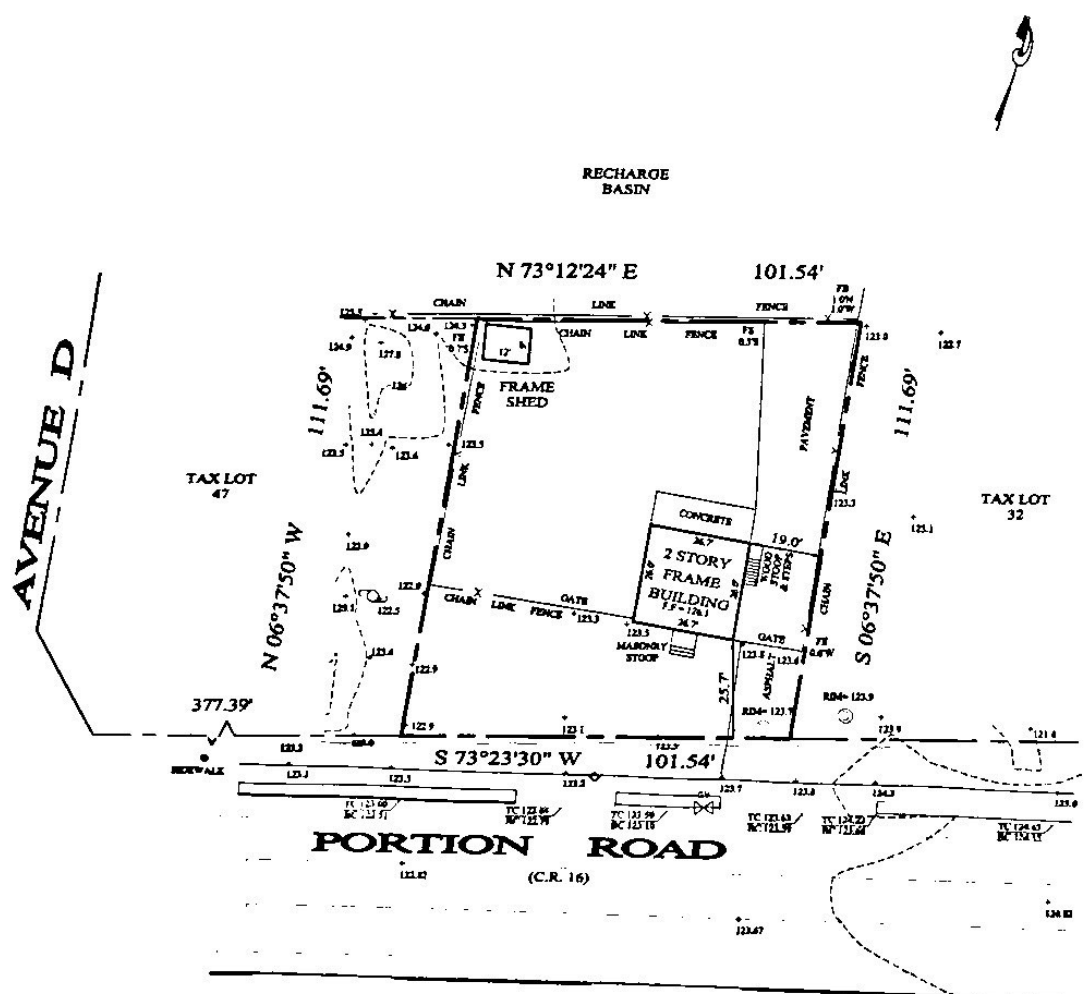

NOTES:
 1 PARCEL AREA - 11,169 SQ.FT. OR 0.25± ACRES.

THE OFFSETS OR DIMENSIONS SHOWN FROM THE IMPROVEMENTS TO THE PROPERTY LINES ARE FOR A SPECIFIC PURPOSE AND USE, AND THEREFORE ARE NOT INTENDED TO BE USED AS A GUIDE IN THE DIRECTION OF FENCES, WALLS, POLES, PAVES, BUILDINGS, ADDITIONS TO BUILDINGS OR ANY OTHER IMPROVEMENTS, BUILDINGS AND ENVIRONMENTAL CONDITIONS NOT SHOWN. PROPERTY CORNER MARKERS WERE NOT SET AS A PART OF THIS SURVEY. EASEMENTS AND OR RIGHTS-OF-WAY OF RECORD, IF ANY, NOT SHOWN.

| | | |
|--|-----------|--|
| PJM LAND SURVEYING, PLLC 132 CLYDE STREET / SUITE 16 WEST SAYVILLE, NY 11796 TEL: 831-563-0400 FAX: 831-563-5808 PJMSURVEYING@AOL.COM | | UNAUTHORIZED ALTERATION OR ADDITION TO THIS SURVEY IS A VIOLATION OF SECTION 7209 OF NEW YORK STATE EDUCATION LAW  COPIES OF THIS SURVEY MAP NOT BEARING THE LAND SURVEYOR'S EMBOSSED SEAL AND SIGNATURE SHALL NOT BE CONSIDERED A TRUE AND VALID COPY. PROJECT NO: 2021-363 DATE: 01/07/22 |
| LOT: P/O 297 MAP OF: NINTH MAP OF AGRICULTURAL CITY CO FILED SEPTEMBER 16, 1896 NO: 588 COUNTY: SUFFOLK SITUATE LAKE RONKONKOMA CERTIFIED TO: _____ TITLE NO.: _____ | REVISIONS | |
| DRAWN: PM CHECKED BY: PM SCALE: 1"=30' DISTRICT: 0200 SECTION: 624 BLOCK: 01 LOT(S): 48 | | |