


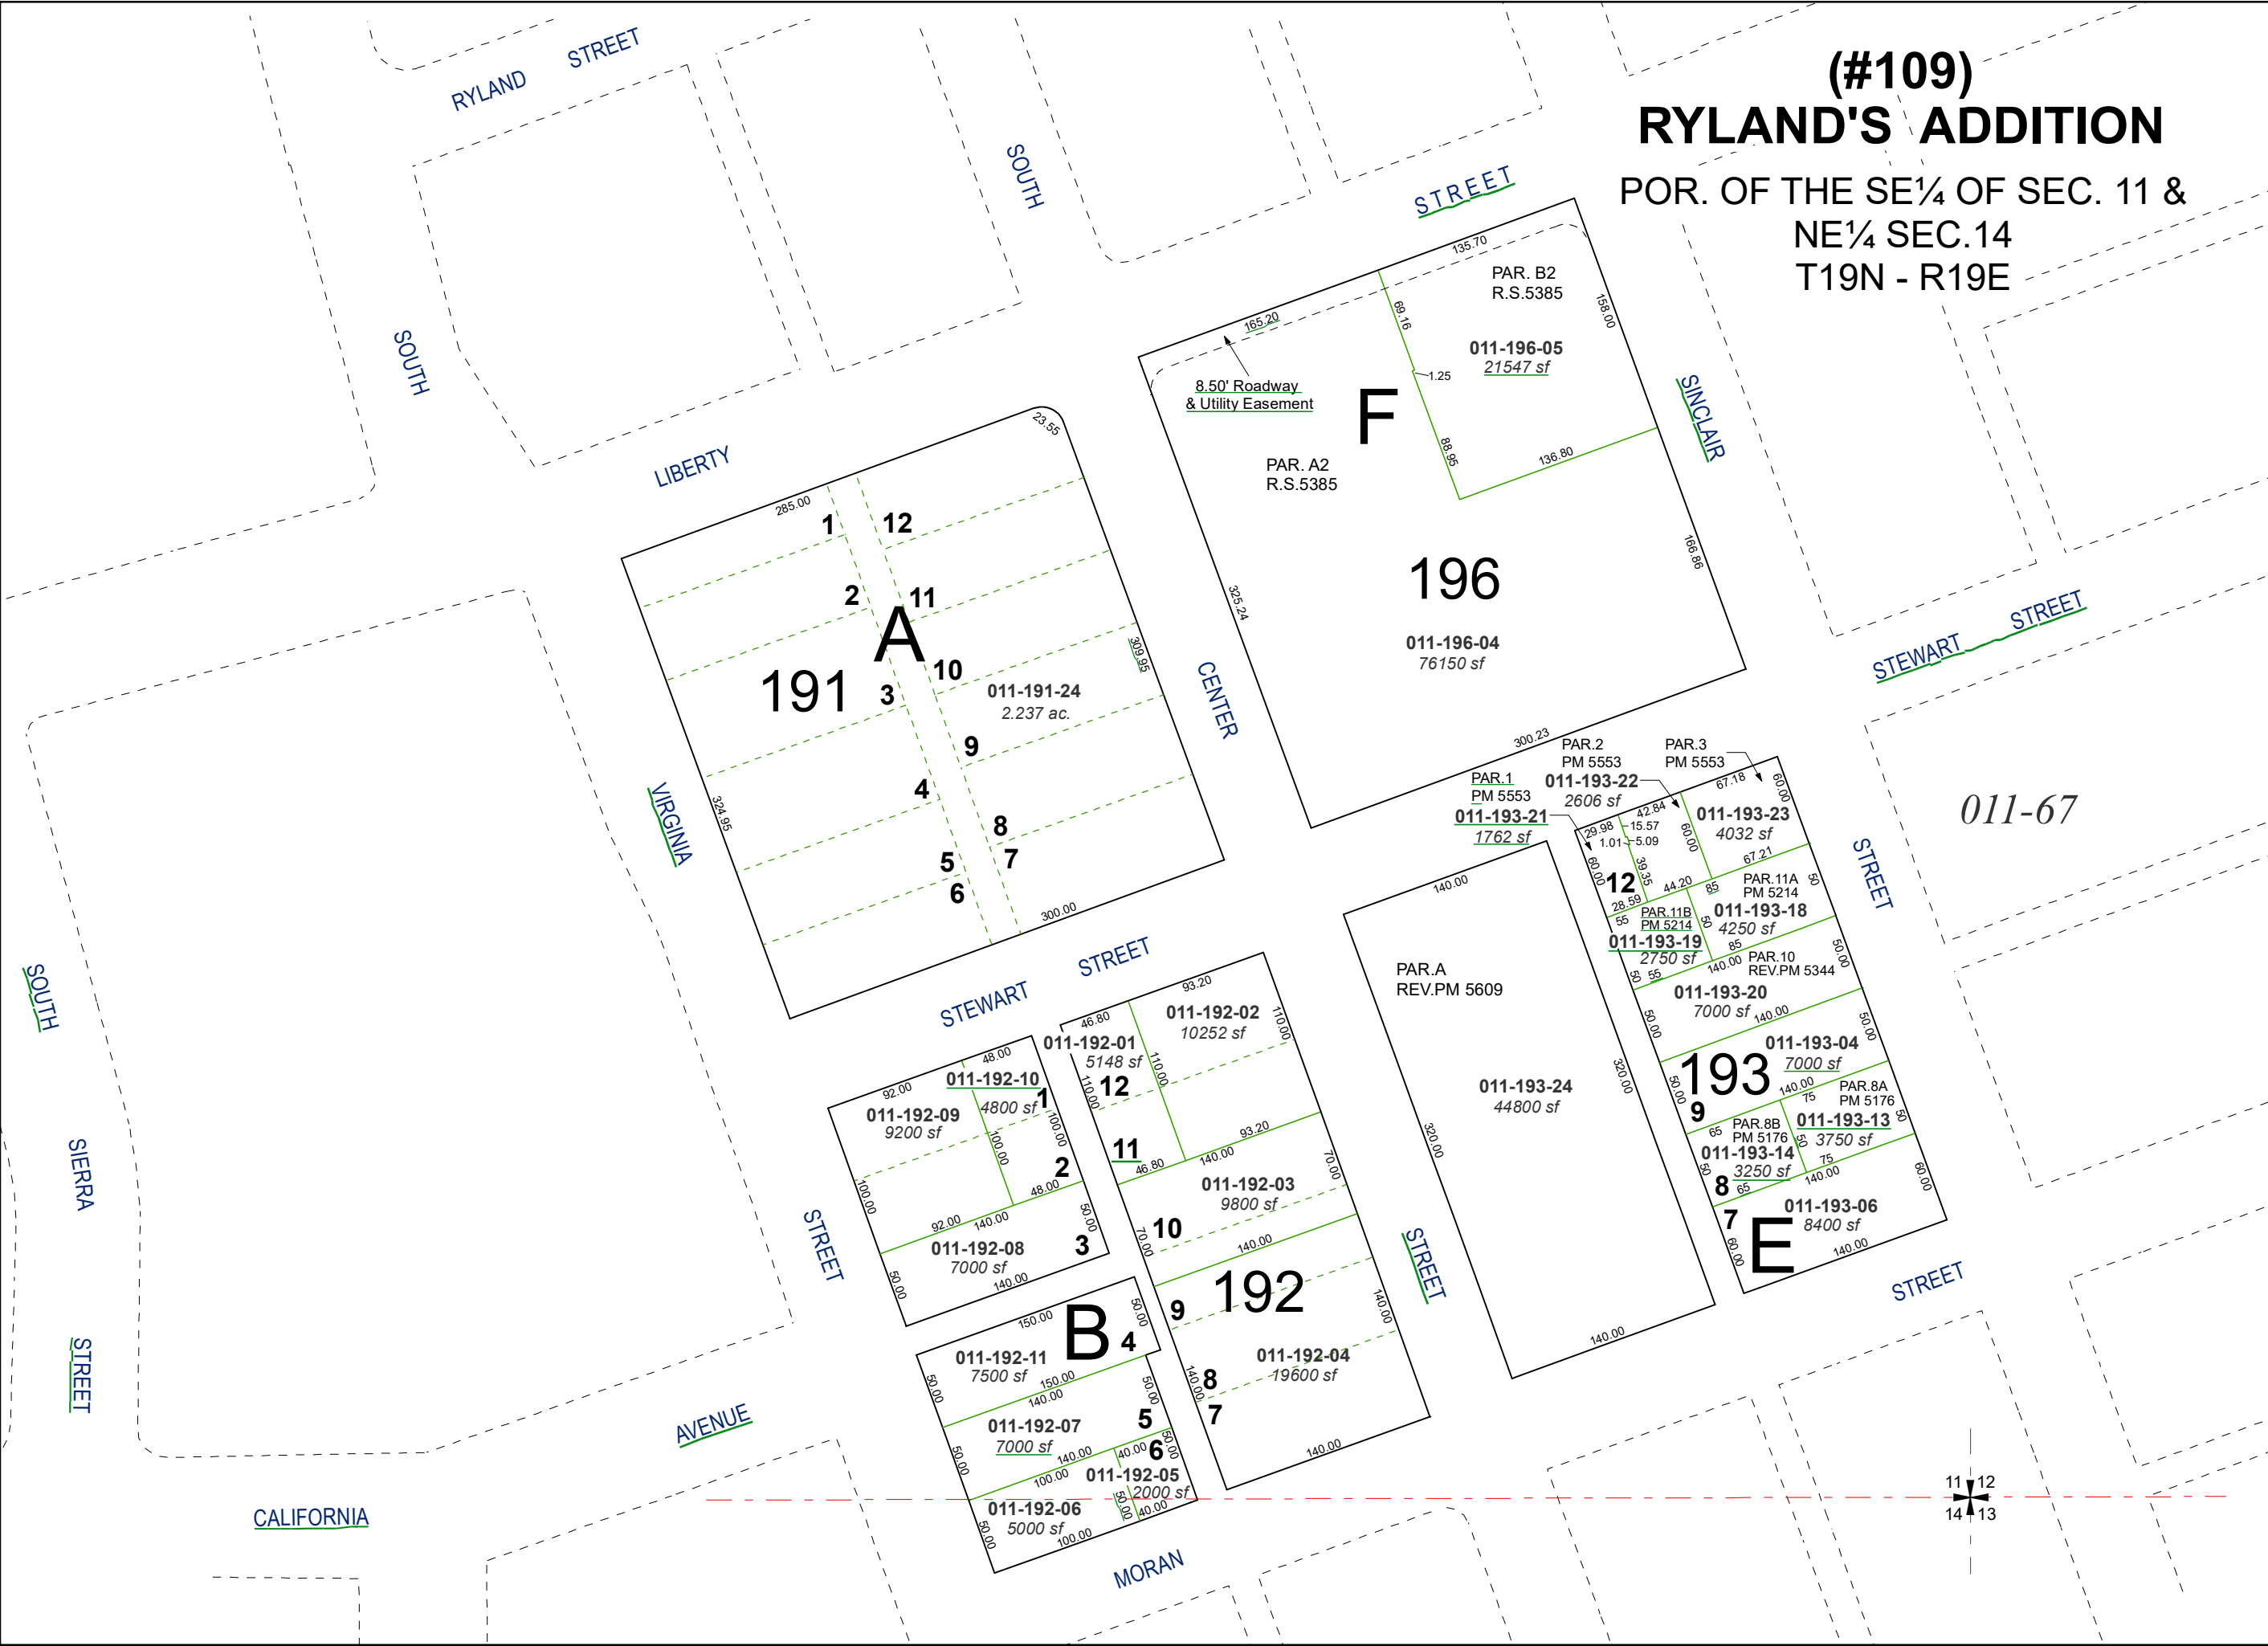


(#109)
RYLAND'S ADDITION
POR. OF THE SE¼ OF SEC. 11 &
NE¼ SEC.14
T19N - R19E



Assessor's Map Number

011-19

STATE OF NEVADA
WASHOE COUNTY
ASSESSOR'S OFFICE
1001 East Ninth Street, Building D
Reno, Nevada 89512
(775) 328-2231

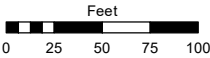

1 inch = 100 feet

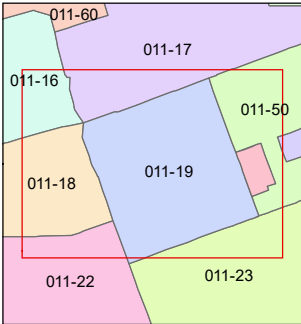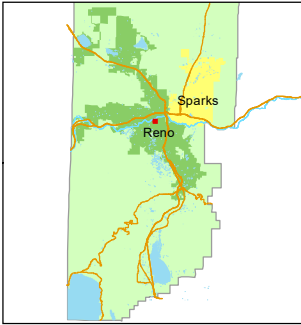

created by: CFB 03/07/2012

updated: EMG 02/23/16 JKF 04/10/18

SR 09/14/21 SR 06/22/22

area previously shown on map(s):

NOTE: This map was prepared for the use of the Washoe County Assessor for assessment and illustrative purposes only. It does not represent a survey of the premises. No liability is assumed as to the sufficiency or accuracy of the data delineated hereon.