


66' R.O.W. HERETOFORE DEDICATED
AS FOR PUBLIC STREET PURPOSES

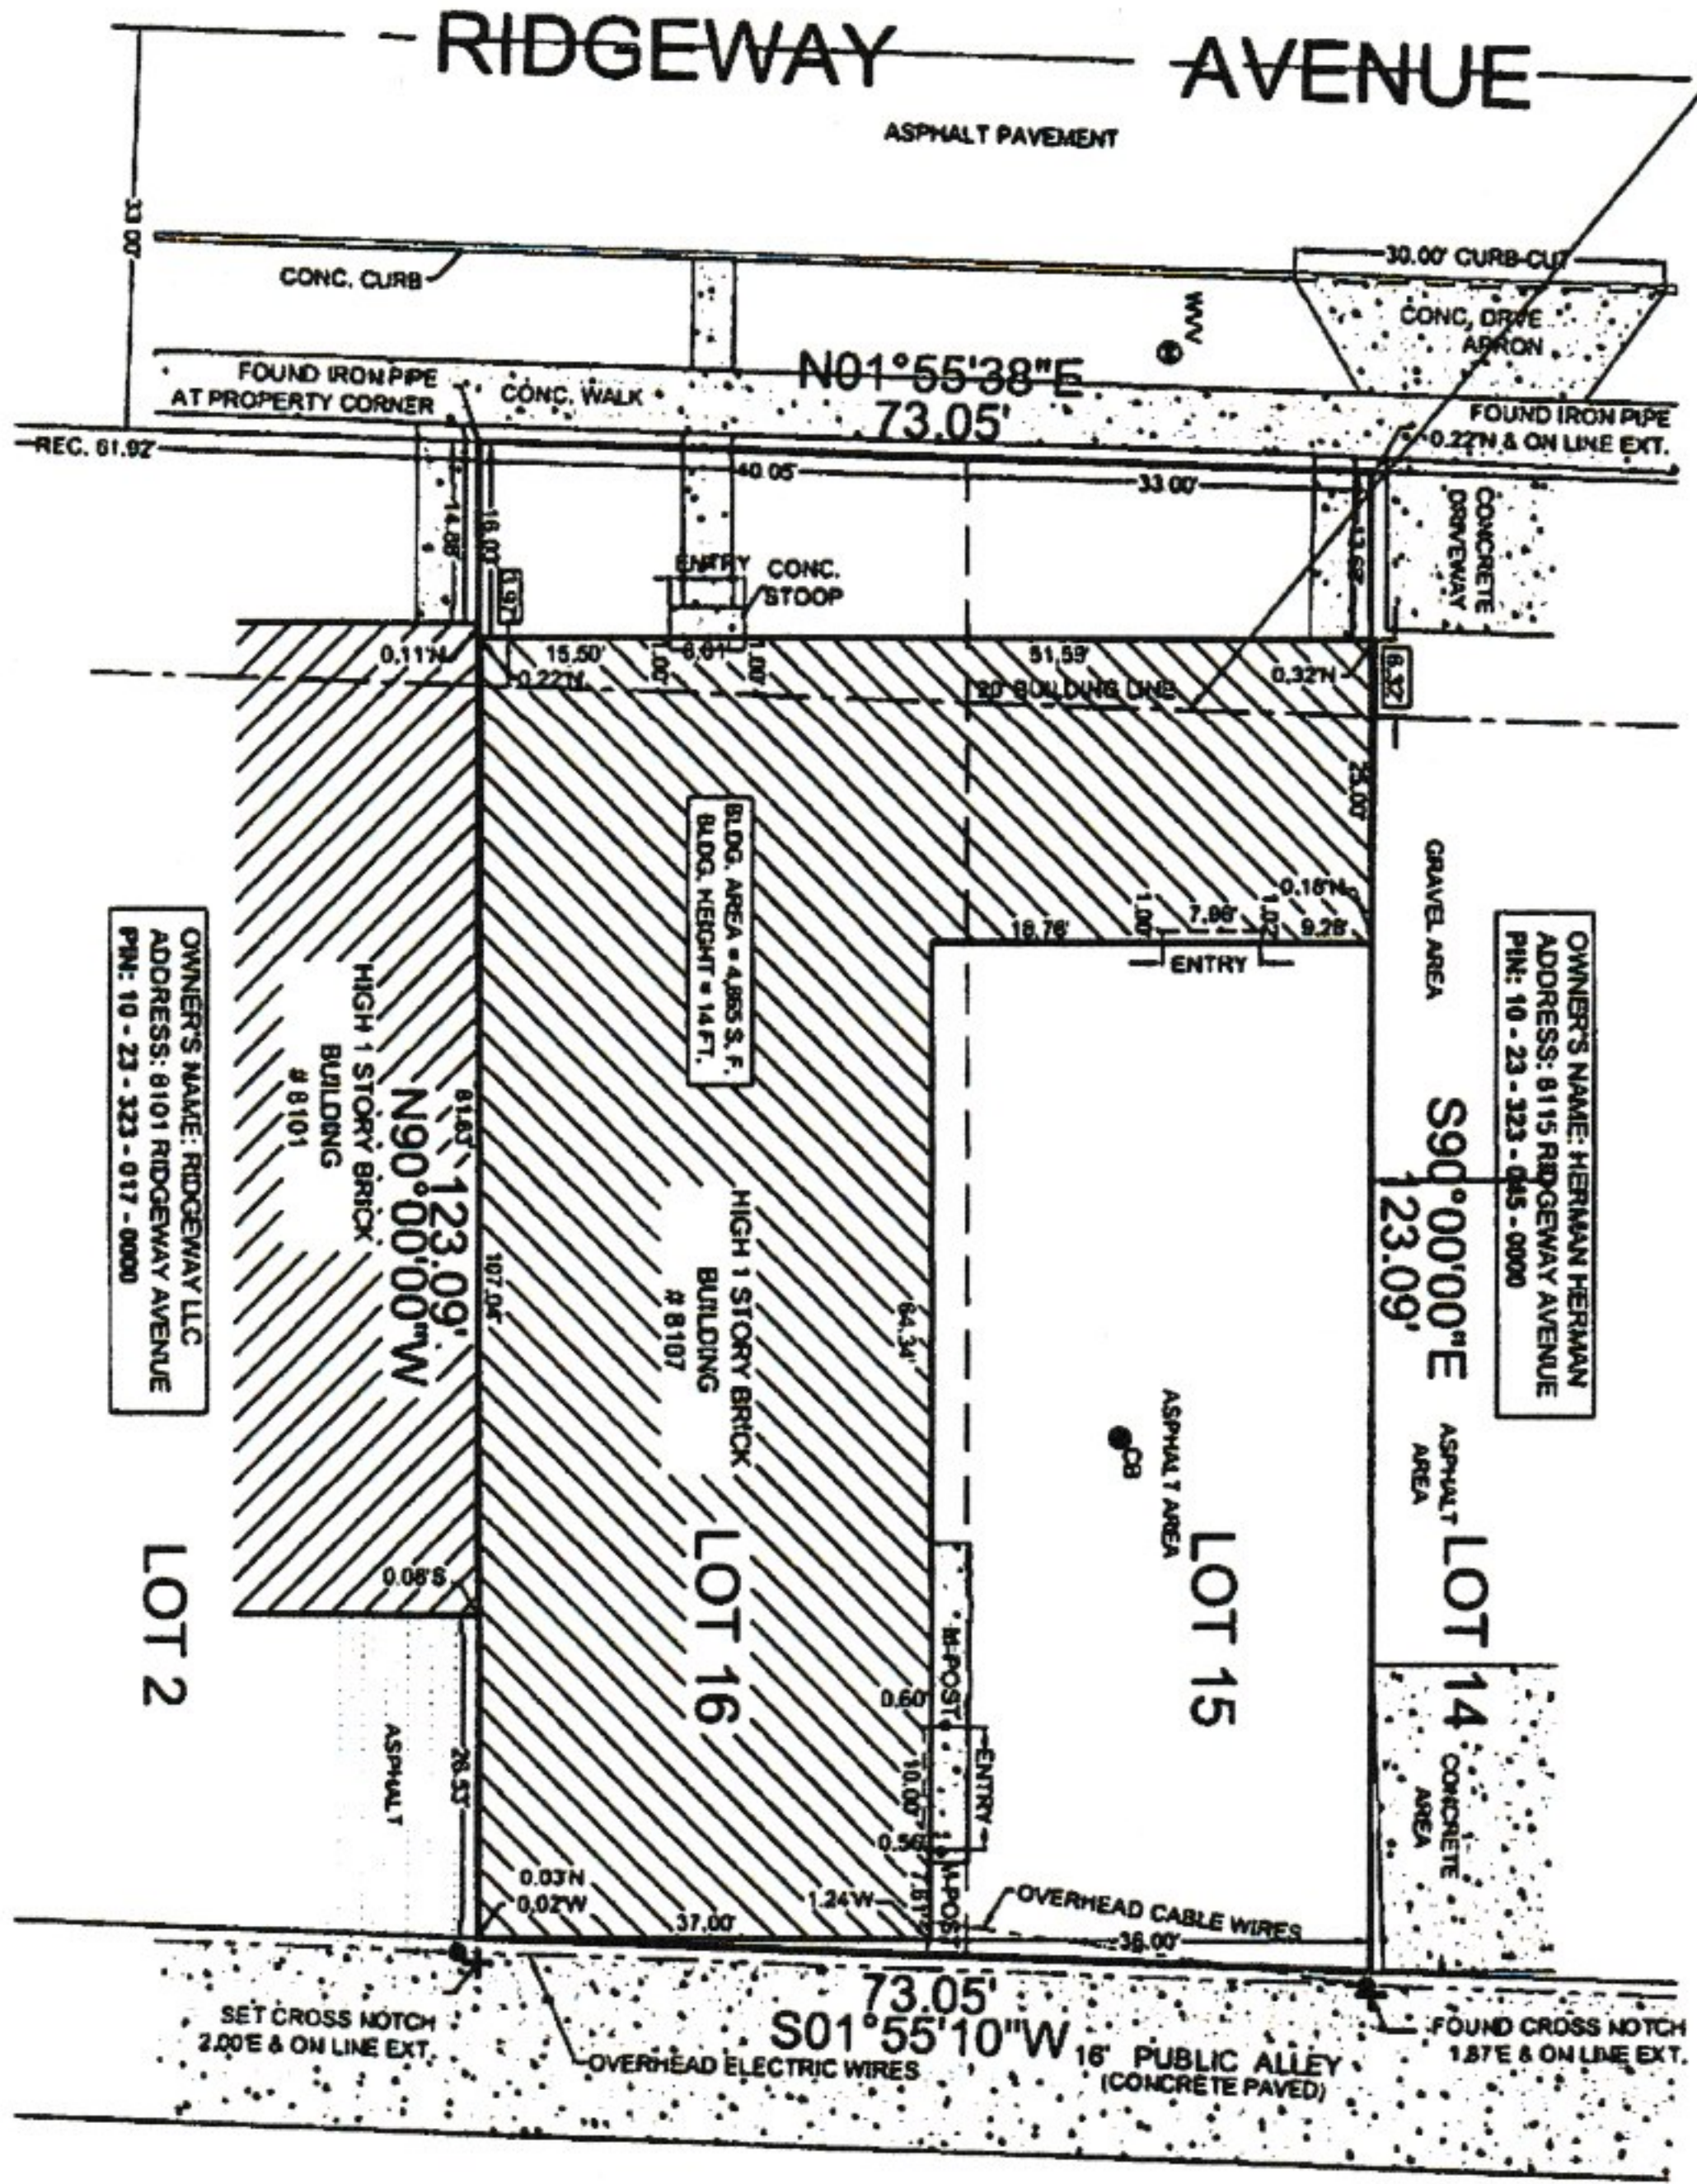

OWNER'S NAME: RIDGEWAY LLC
ADDRESS: 8101 RIDGEWAY AVENUE
PIN: 10 - 23 - 323 - 017 - 0000

OWNER'S NAME: HERMAN HERMAN
ADDRESS: 8115 RIDGEWAY AVENUE
PIN: 10 - 23 - 323 - 045 - 0000

BUILDING CORNER
WERE NOTED.

- ITEM # 17 FROM T, AT THE TIME OF TH WAY EITHER COMP CONSTRUCTION OF
- ITEM # 18 FROM T, AT THE TIME OF TH WASTE DUMP OR S
- ITEM # 19 OF TABA THERE ARE NO WE
- ITEM # 20(a) OF TA NO OFFSITE BENEF
- ITEM # 21 FROM T, RELATING TO PROF SURVEYOR IN THE THROUGHOUT THE FURNISHED UPON I

CHICAGO TITLE INS
COMMITMENT NO.:
EFFECTIVE DATE: M
ITEMS CORRESPON
ITEMS 1 - 15,
NOT SURVEY RFLA.